


Plans for Garage addition attached to house

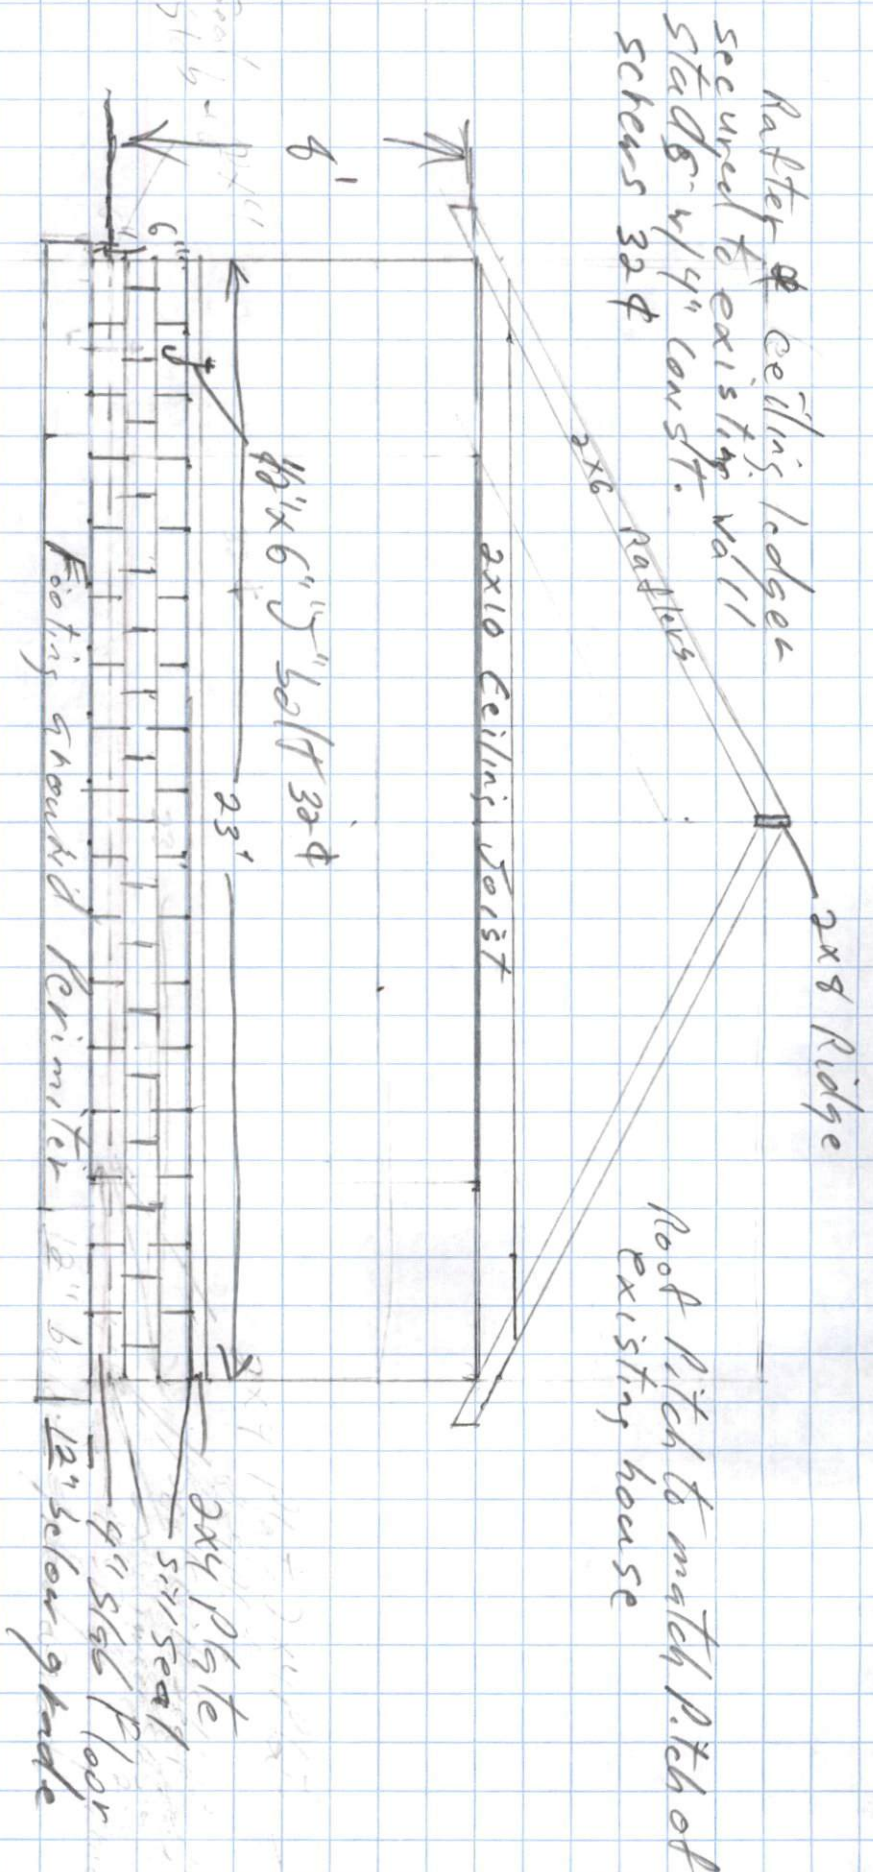

Cement block height to match existing block
 9 1/2" x 12" wall construction

15' x 23'