



127 21

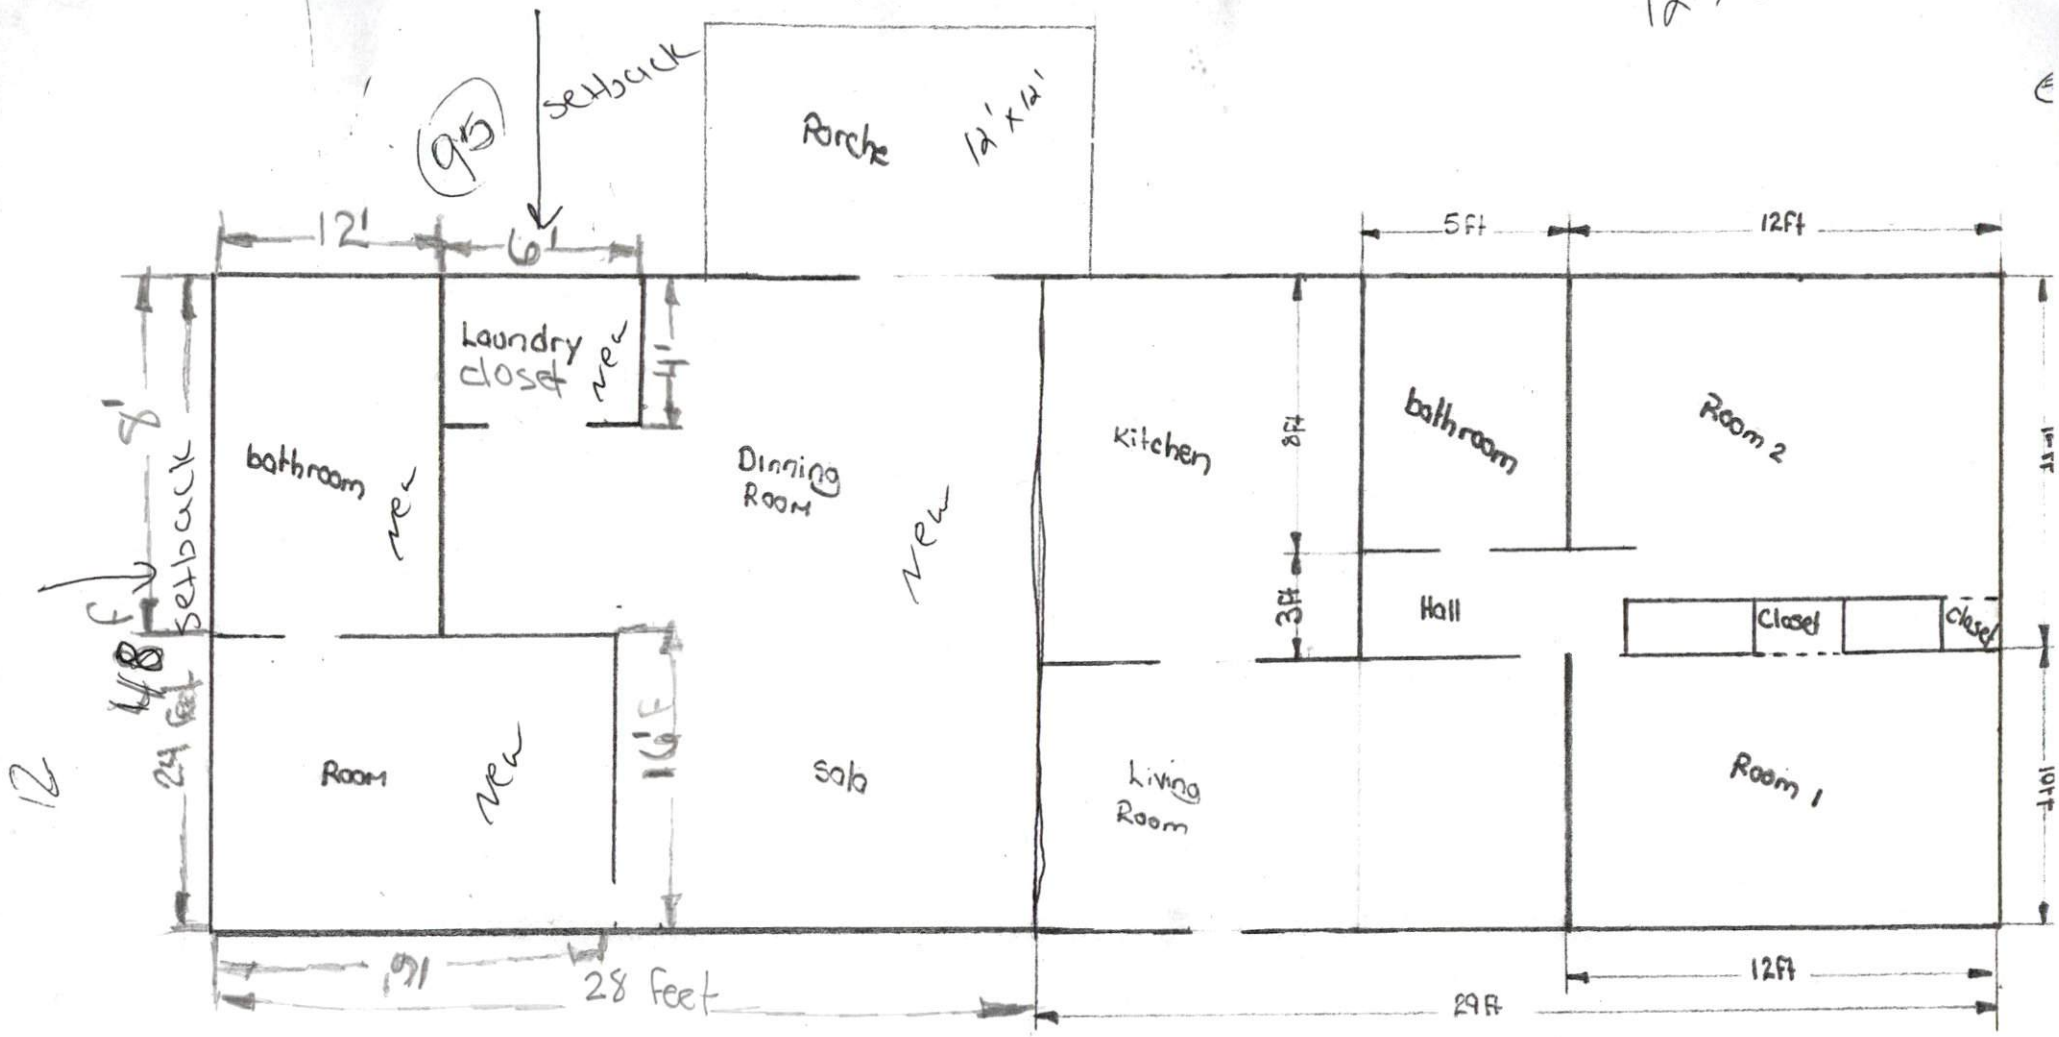

SITE PLAN APPROVAL
addition
 DISTRICT USE to home
 #BEDROOMS 3 total
52019
 ZONING ADMINISTRATOR

97 Front setback

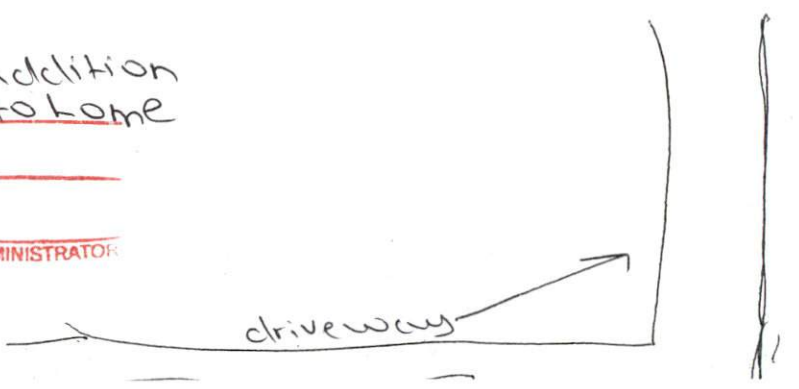

40

12

(95)