

HTE# 18-5-43786

Harnett County Department of Public Health

25015

PERMIT # 25014

Operation Permit

New Installation Septic Tank Nitrification Line Repair Expansion

PROPERTY LOCATION: 186 Huntington Dr. (Red Hill Ch Rd. S. 1703)

Name: (owner) Musk & Lori Langdon SUBDIVISION Huntington S/S LOT # 5

System Installer: Clinton Road Septic Registration # _____

Basement with plumbing: Garage Number of Bedrooms 5


Type of Water Supply: Community Public Well Distance from well NA feet

System Type: 25% reduction sys IIIg Types V and VI Systems expire in 5 years.

(In accordance with Table V a) Owner must contact Health Department 6 months prior to expiration for permit renewal.

10' Ext. Conv. sys IIIa

This system has been installed in compliance with applicable North Carolina General Statutes, Rules for Sewage Treatment and Disposal, and all conditions of the Improvement Permit and Construction Authorization.

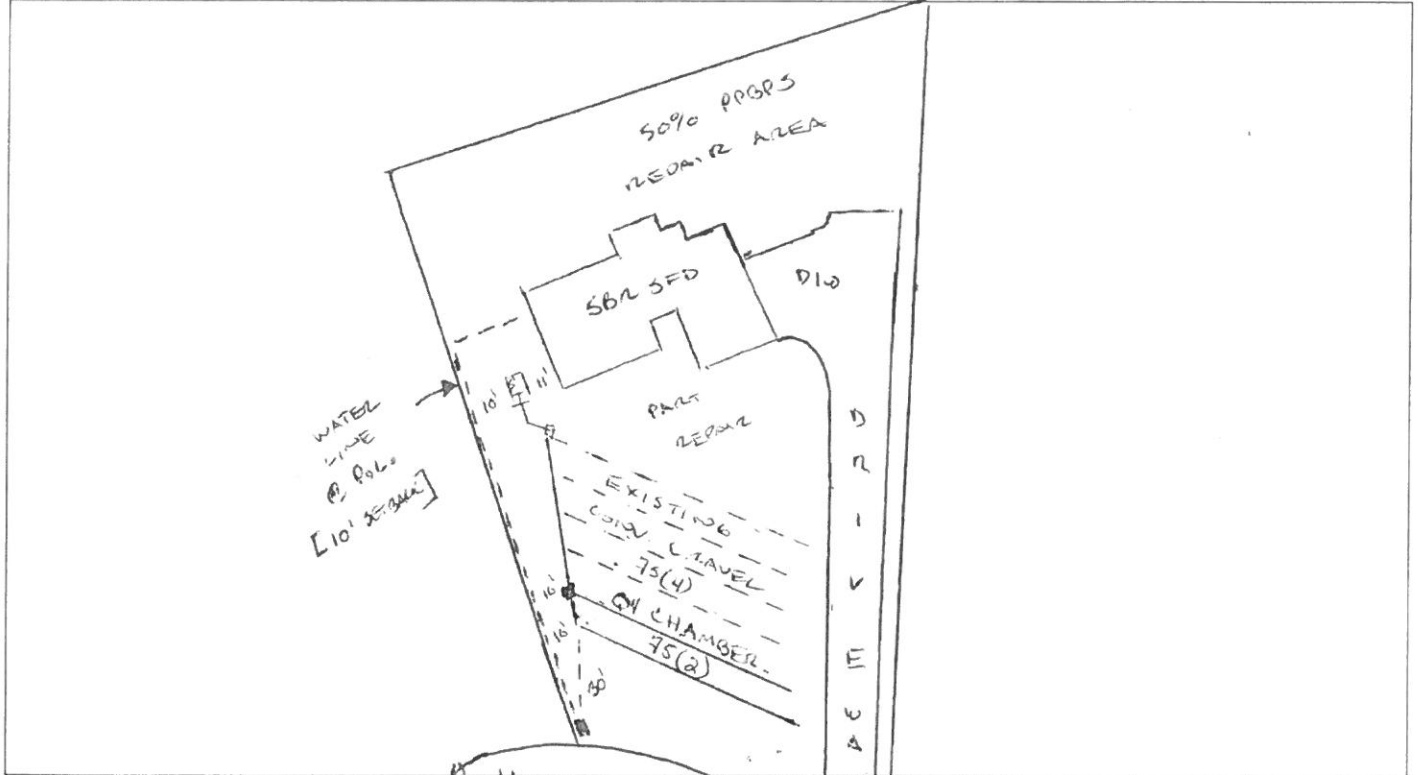

PERMIT CONDITIONS:

- I. Performance: System shall perform in accordance with Rule .1961.
- II. Monitoring: As required by Rule .1961.
- III. Maintenance: As required by Rule .1961. Other: _____
Subsurface system operator required? Yes No
If yes, see attached sheet for additional operation conditions, maintenance and reporting.
- IV. Operation: _____
- V. Other: _____

D-Box Pump Alarm H2O Line PWR Line

Following are the specifications for the sewage disposal system on the above captioned property.

Type of system: Conventional Other GM Chamber IIIg Septic Tank: 1250 gallons Pump Tank: _____ gallons
 Subsurface Drainage Field No. of ditches 6 exact length of each ditch 75 feet width of ditches 3 feet depth of ditches 18-22 inches
 French Drain Required: _____ Linear feet

Authorized State Agent

Date

08/09/2018