


BRES 1910700009
Olivares, Yermis
61 Wynnridge Dr
Angier

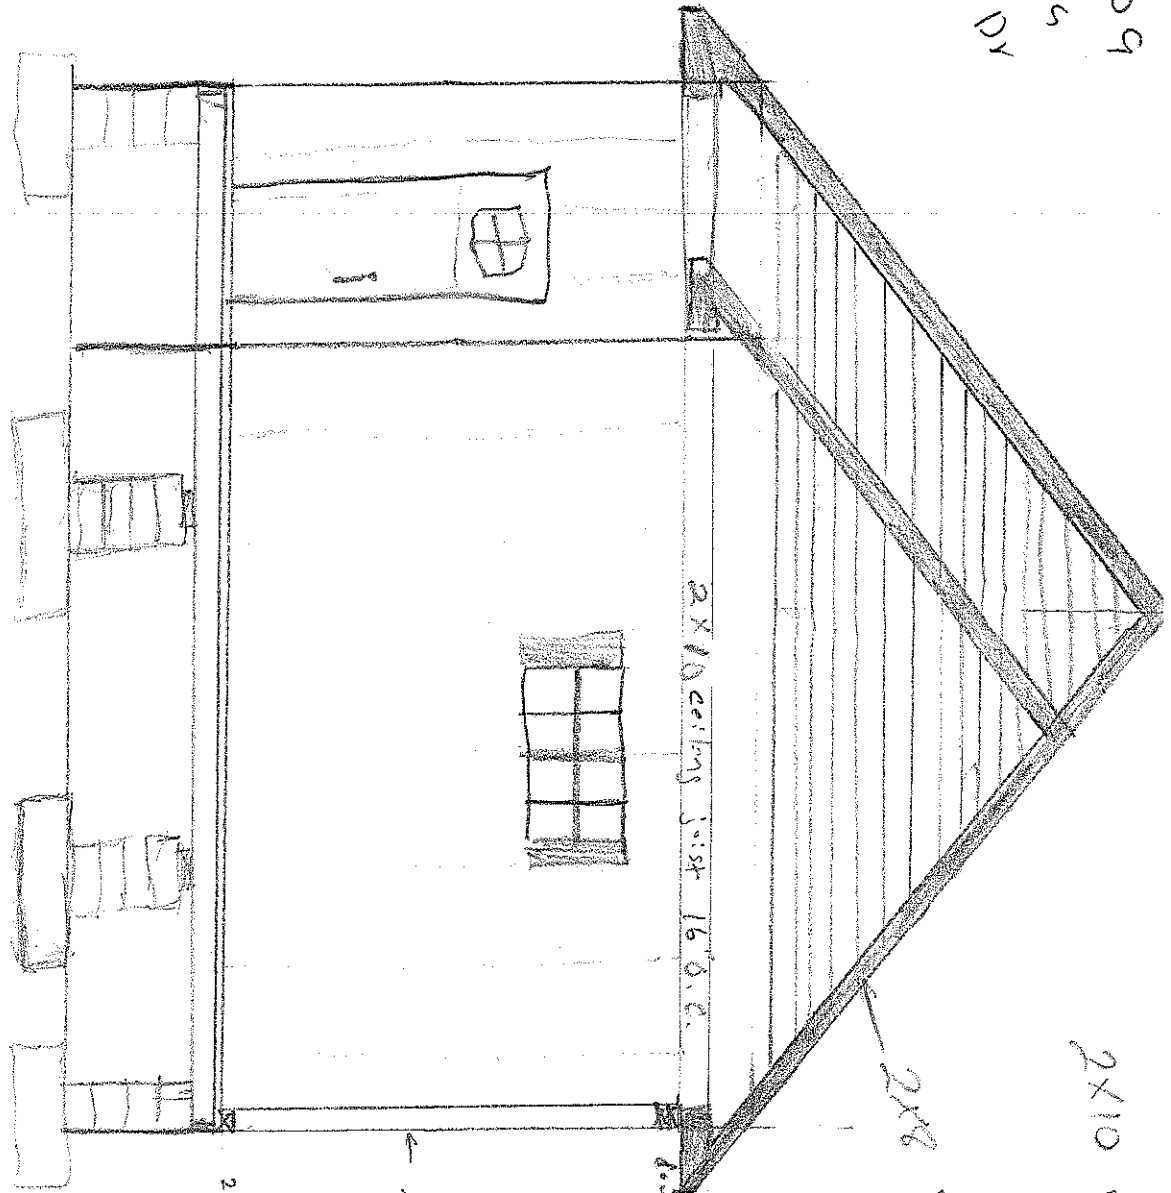

2x10 ridge

2x8 rafters 16" o.c.

2x10 ceiling joist 16" o.c.

double 2x4 plate

← 2x4 studs 16" o.c.



2x4 plates

2x10" headers with doublejack

1 of 5

Application
 # BRES 1907-0009
 Olivares,
 Yessie's
 61 Wymanridge Dr
 Anglin



EXISTING HOME

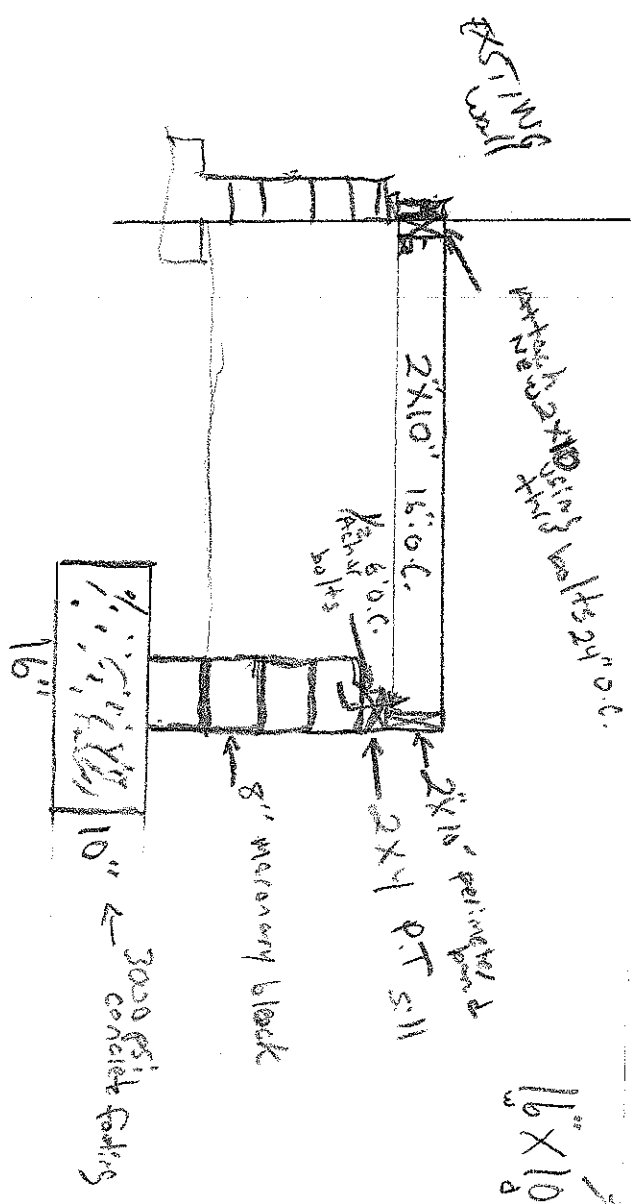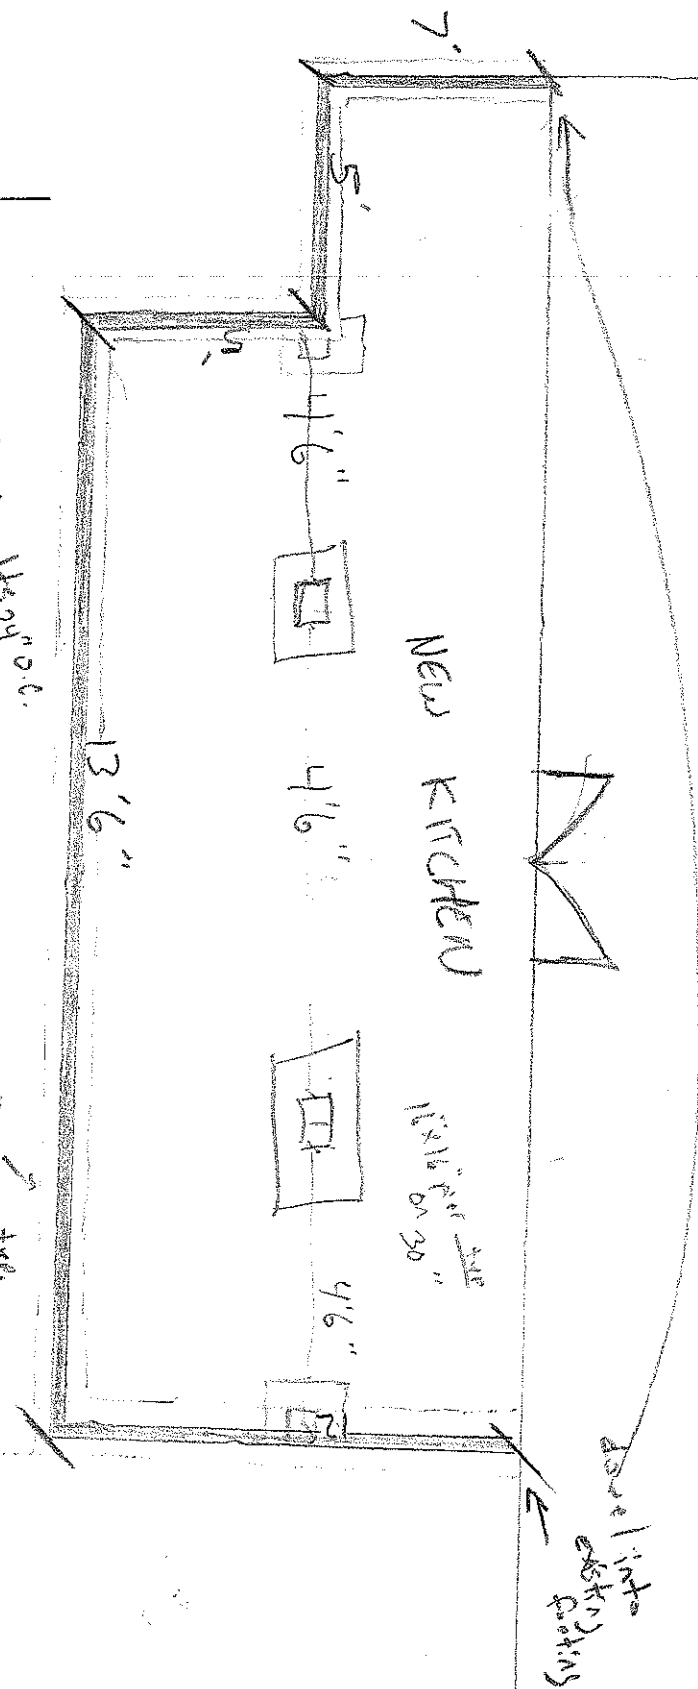



16" x 16" cont footing
 typ.

Floor plan / 2015
 foundation plan

floor joist & girder plan

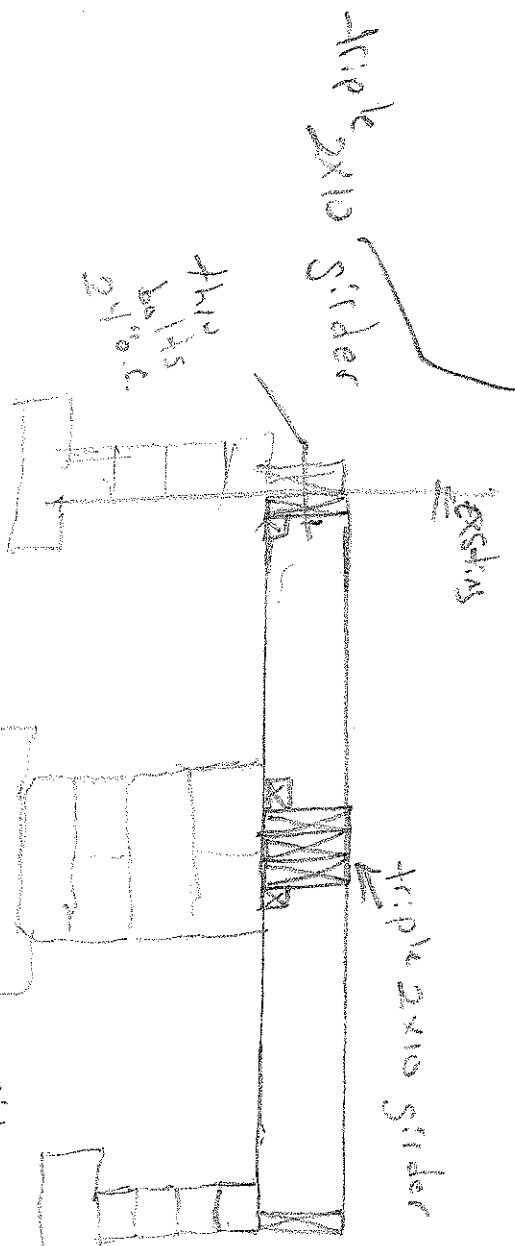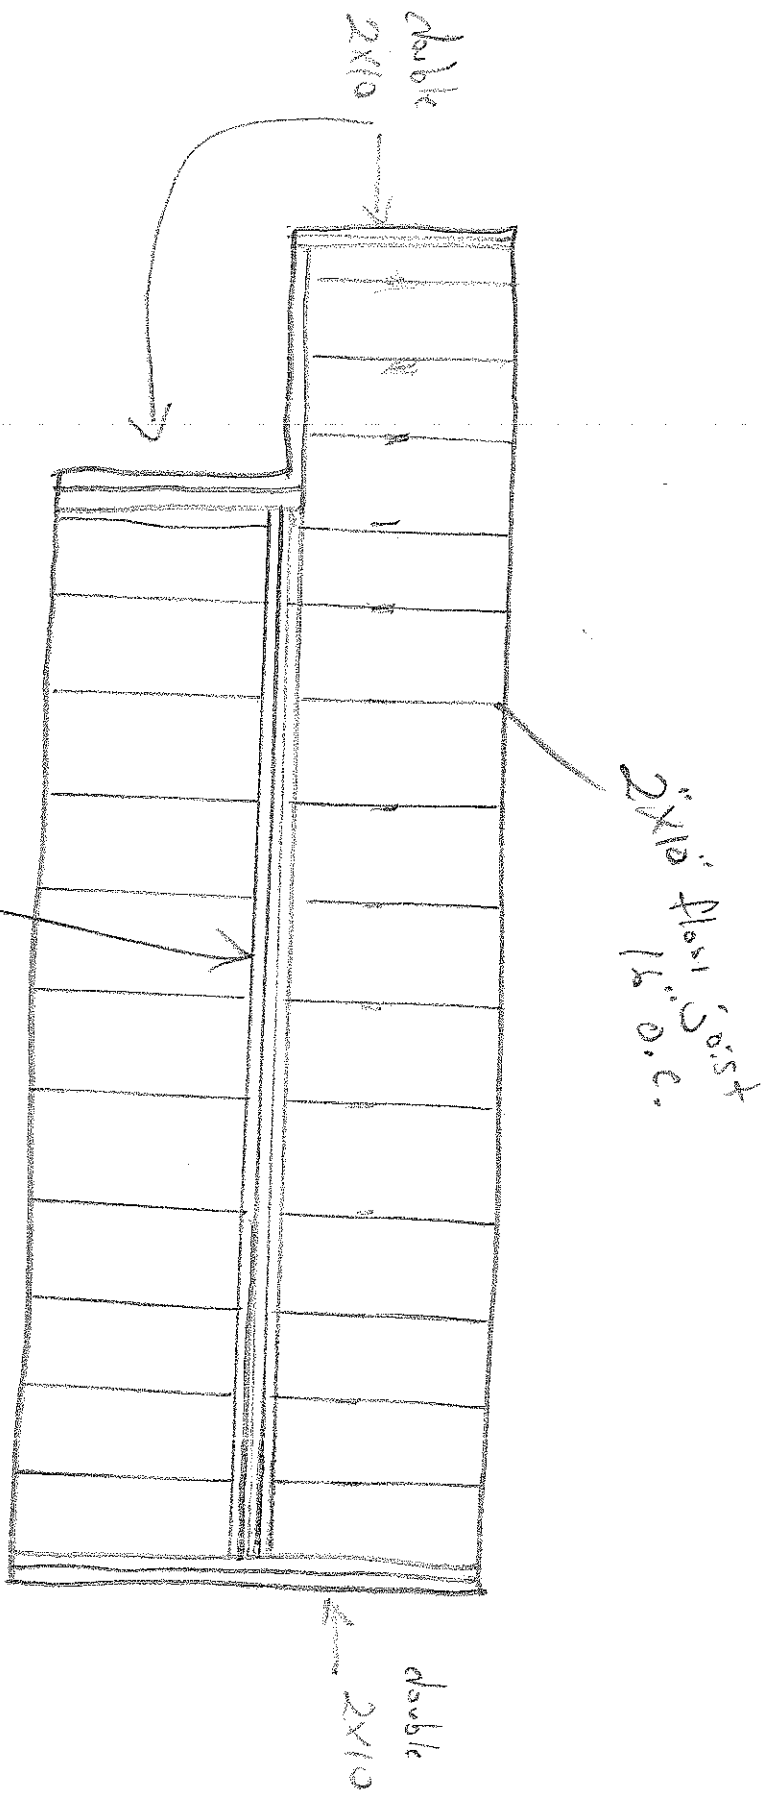


Side view of floor joist & girder plan

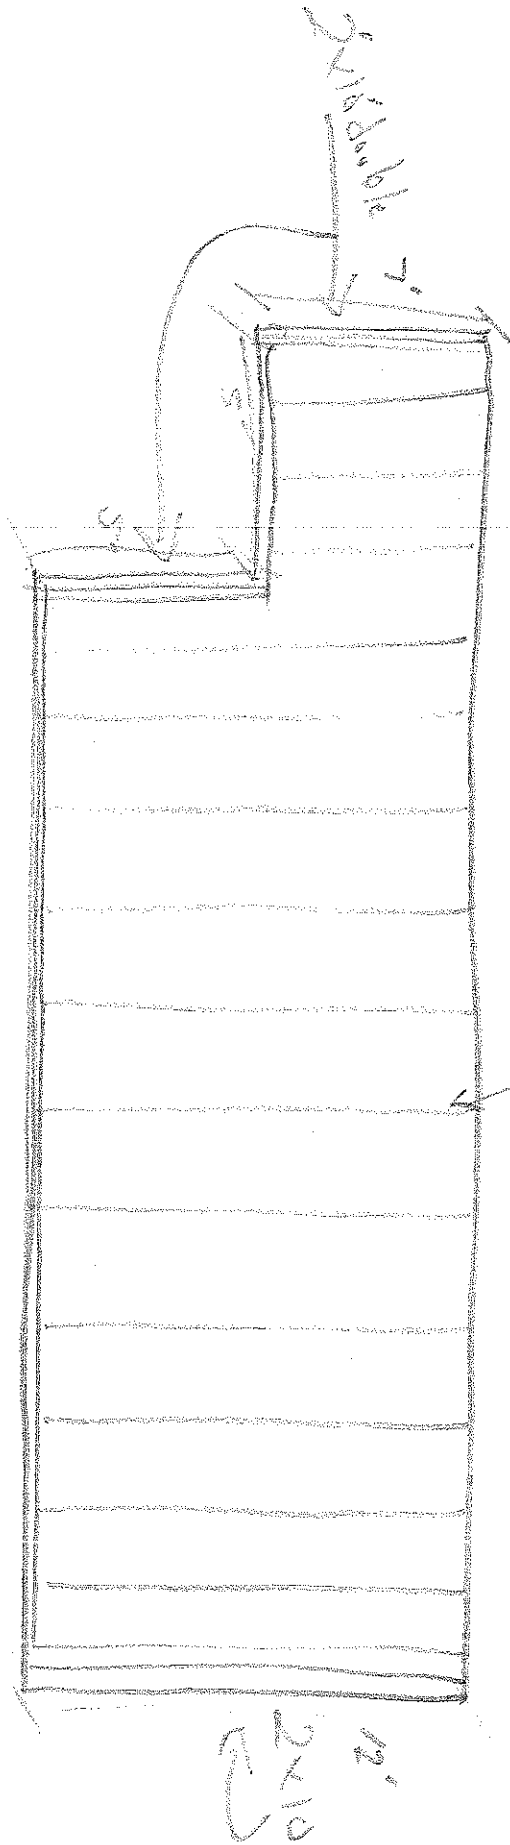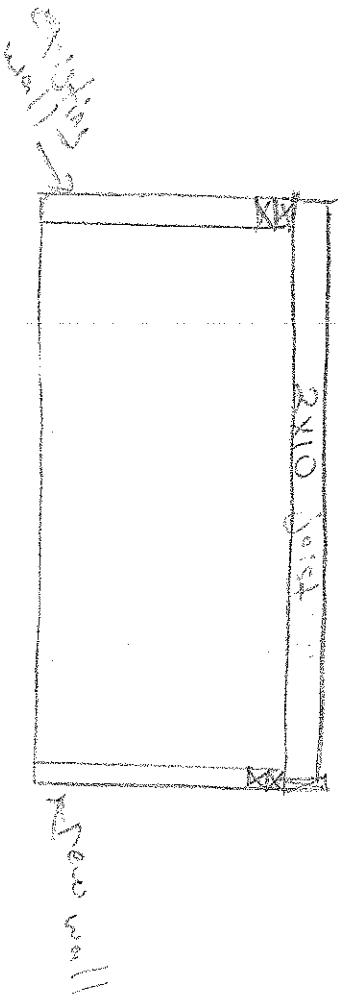

ceiling joist plan

All joist to be on perimeter wall 4 ft.

4 of 5

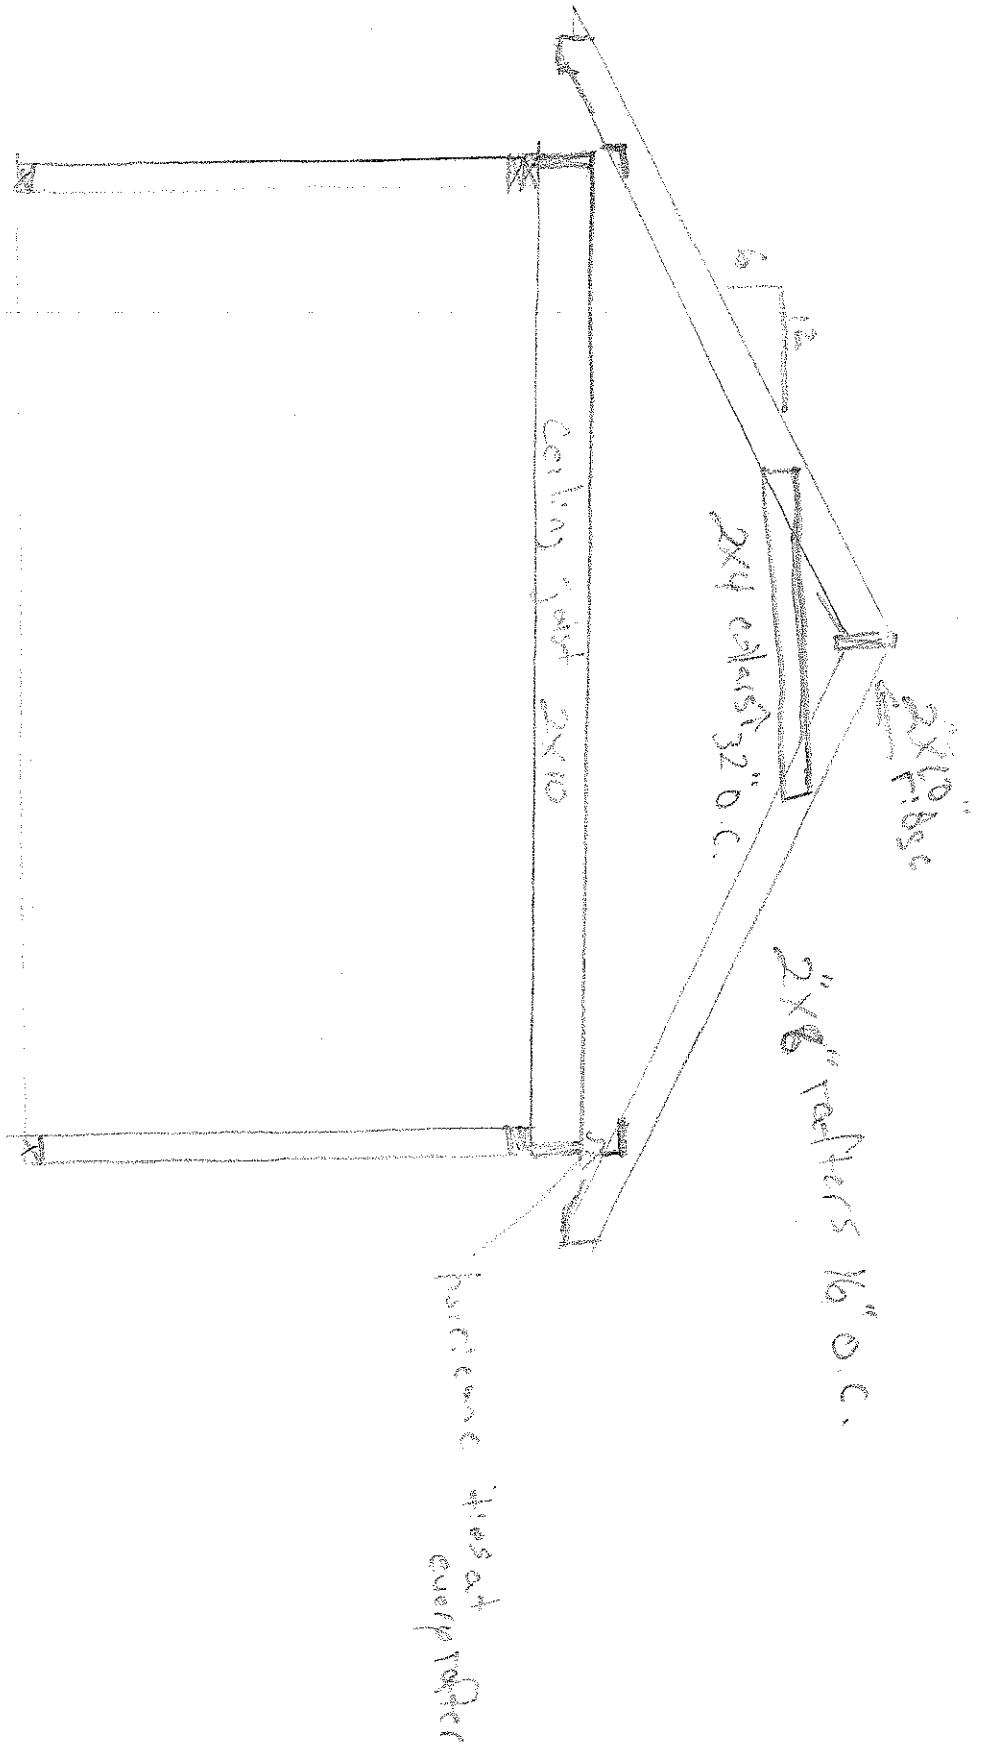

Roof Plan