
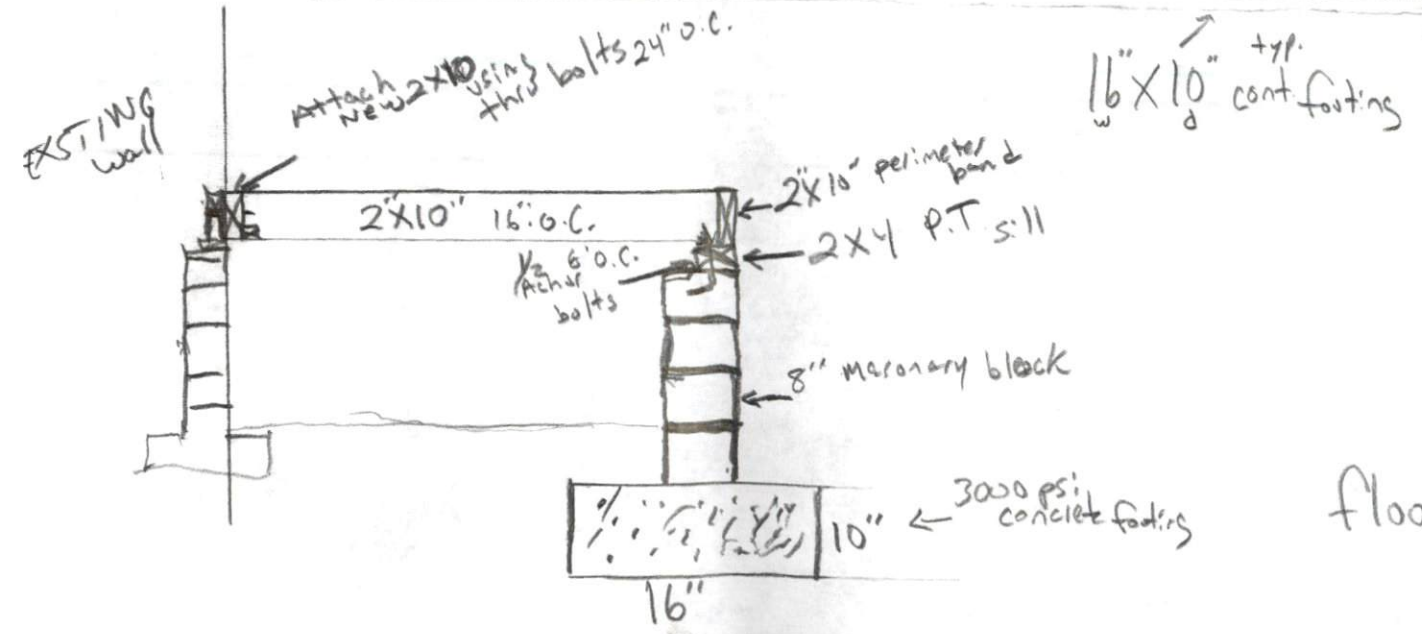



Application # BRES 1907.0009
 Olivares, Yesenia
 61 Wyanridge Dr
 Angier

EXISTING HOME

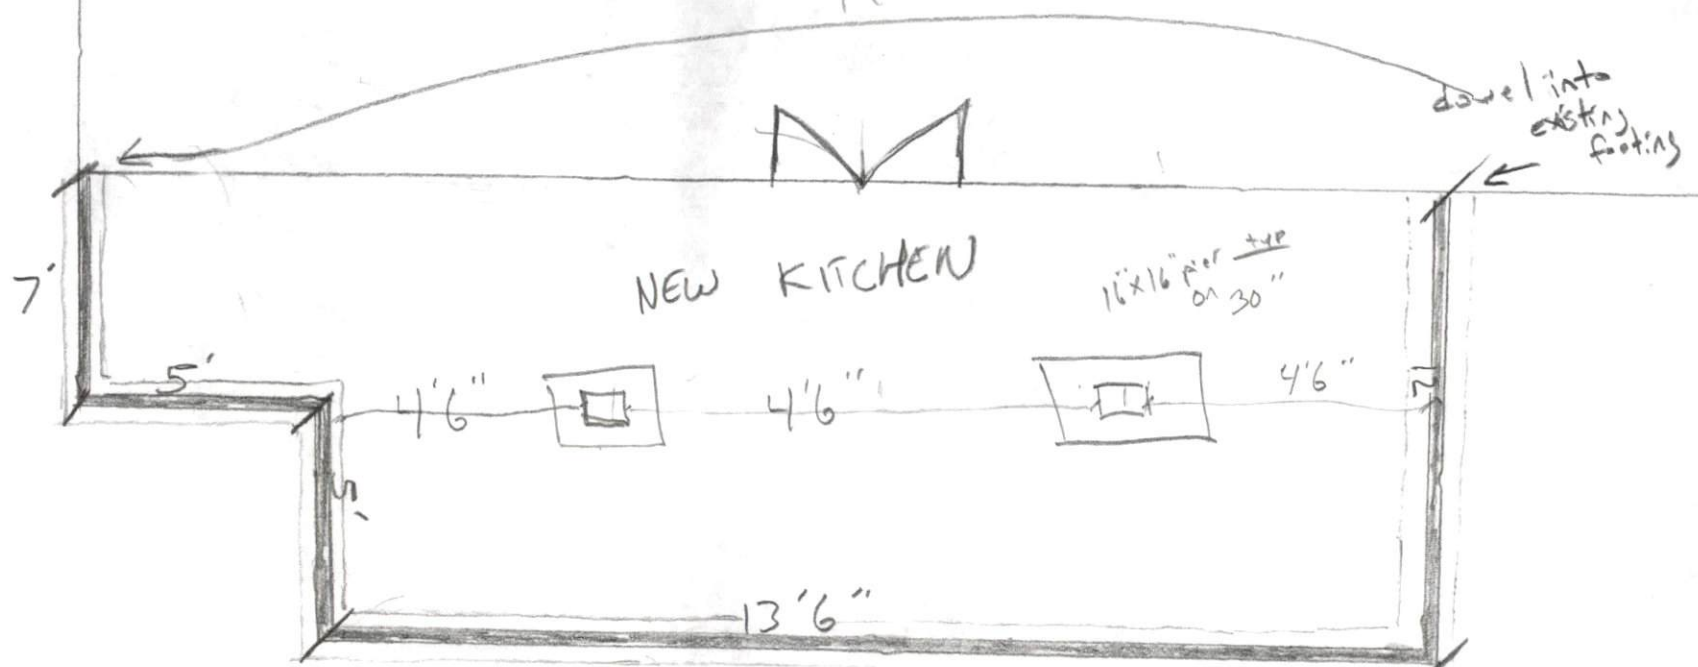

floor plan/
 foundation plan

BRES 1907.00009
Olivares, Yermis
61 Wynndge Dr
Angier

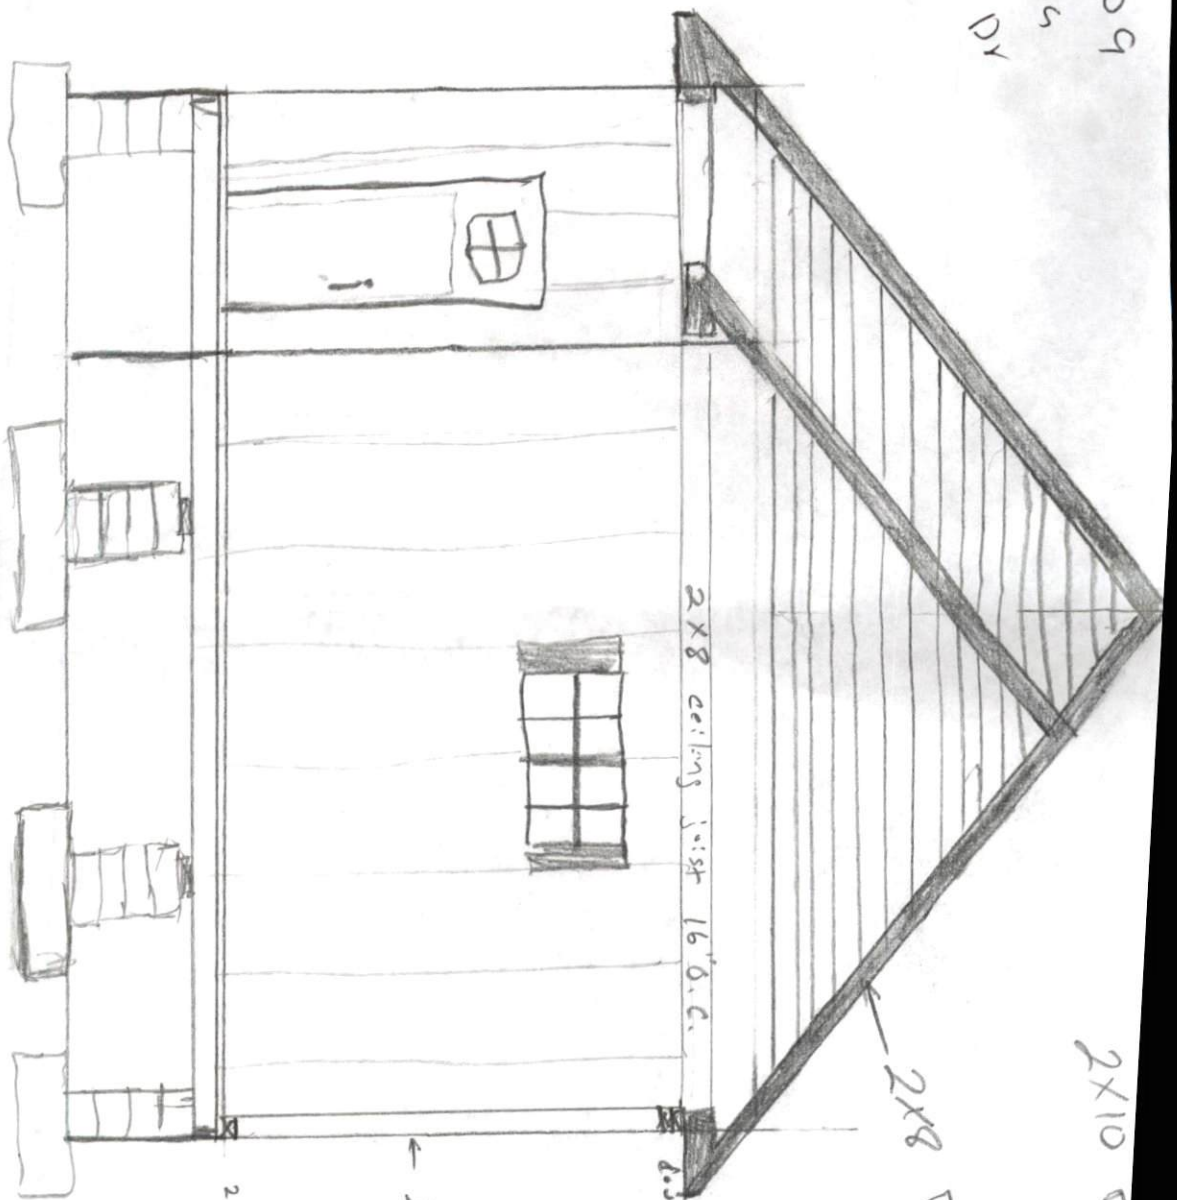

2x10 ridge

2x8 rafters 16" o.c.

2x8 ceiling joist 16" o.c.

double 2x4 plate

← 2x4 studs 16" o.c.

2x4 plates

2x10" headers with doublelock