

2x10 ridge

2x4 rafters 16" o.c.

2x8 joist


double 2x4 plate

← 2x4 studs 16" o.c.

2x4 plates

2x10 headers with double joist



2x8 ceiling joist 16" o.c.

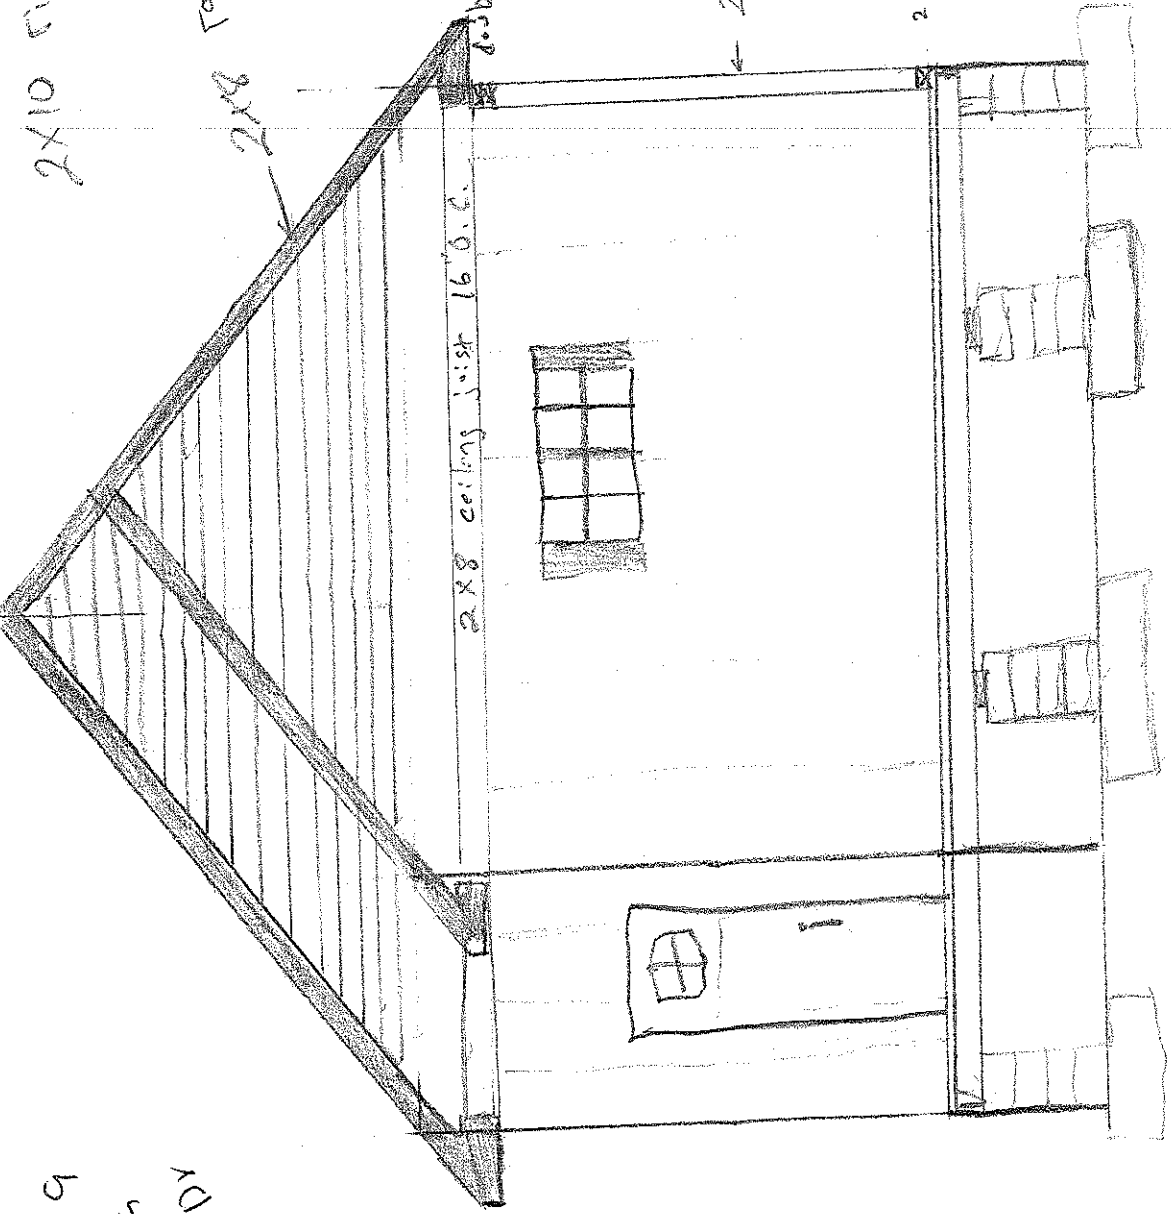

BRES 1907.00009
 Olivers, Yermis
 61 Wynndale Dr
 Angier

EXISTING HOME

Application
BR 1907-0089
Oliver's
yesenia
61 Wymbridge Dr
Angier

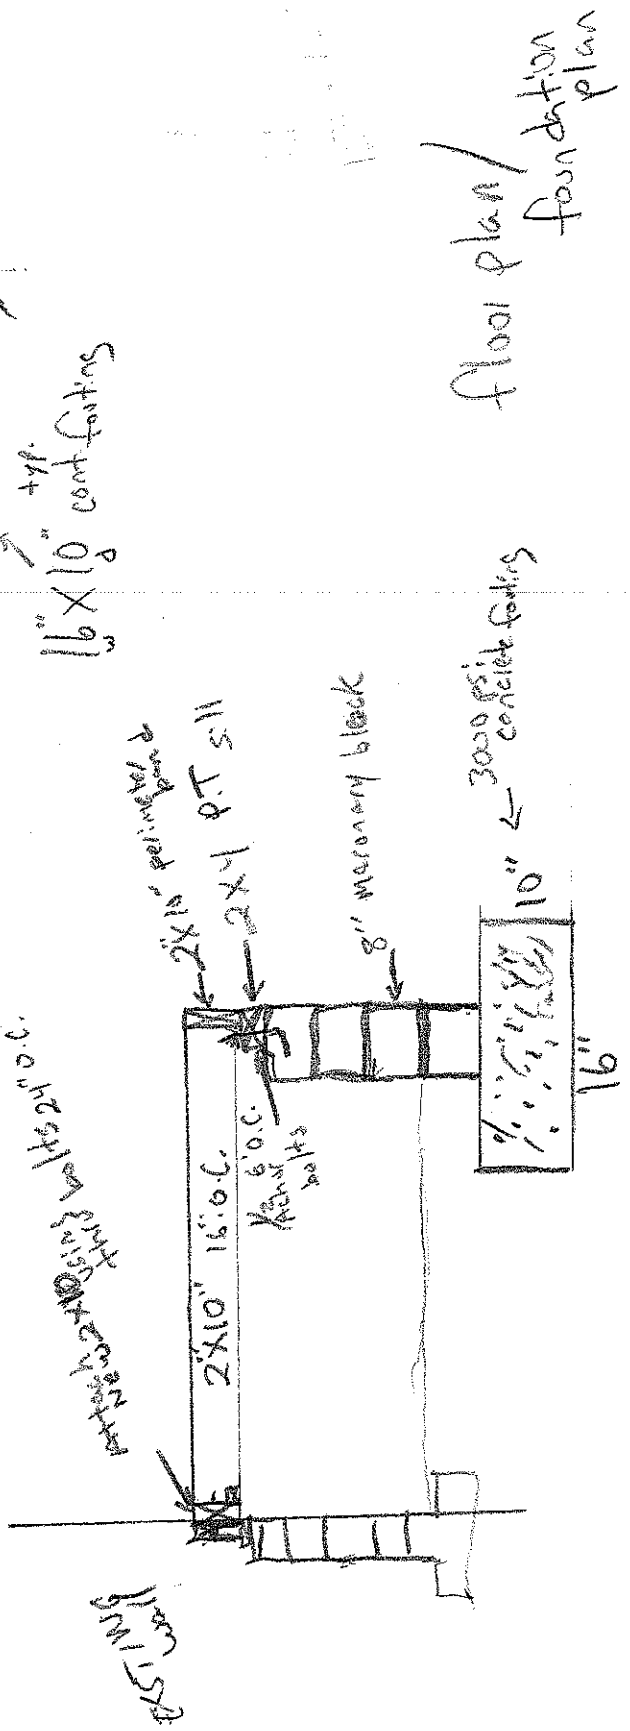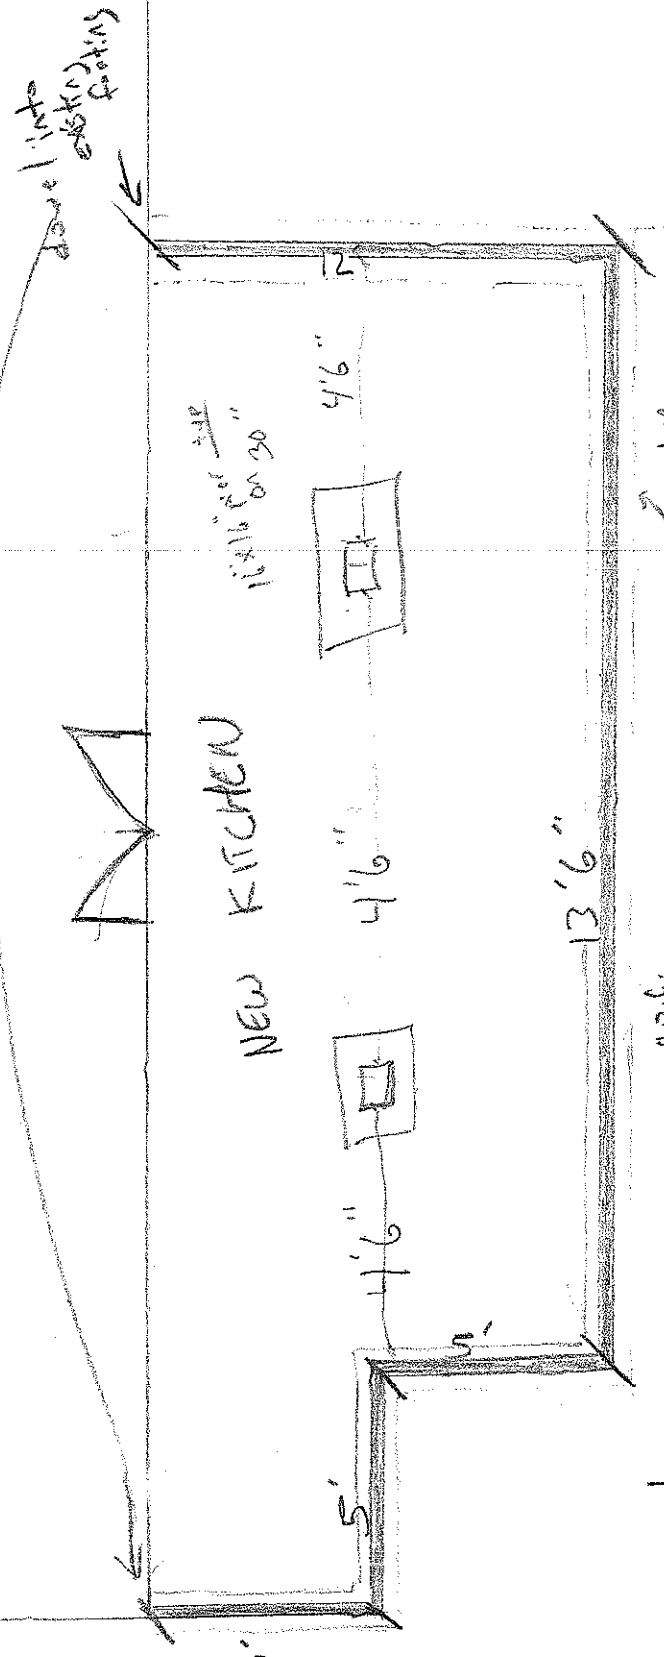

floor plan /
foundation plan

EXISTING