

HTE# 12-5-30334R

Harnett County Department of Public Health

PERMIT # 27360

Operation Permit

22663

New Installation Septic Tank Nitrification Line Repair Expansion

PROPERTY LOCATION: 30147 Rands Club Rd

Name: (owner) DAWSONS Construction SUBDIVISION Magnolia Crest LOT # 1

System Installer: Dennis Maden Registration # _____


Basement with plumbing: Garage Number of Bedrooms 480

Type of Water Supply: Community Public Well Distance from well _____ feet

System Type: 25% (Reduction) System Type II G & L Types V and VI Systems expire in 5 years.

(In accordance with Table V a) Owner must contact Health Department 6 months prior to expiration for permit renewal.

This system has been installed in compliance with applicable North Carolina General Statutes, Rules for Sewage Treatment and Disposal, and all conditions of the Improvement Permit and Construction Authorization.

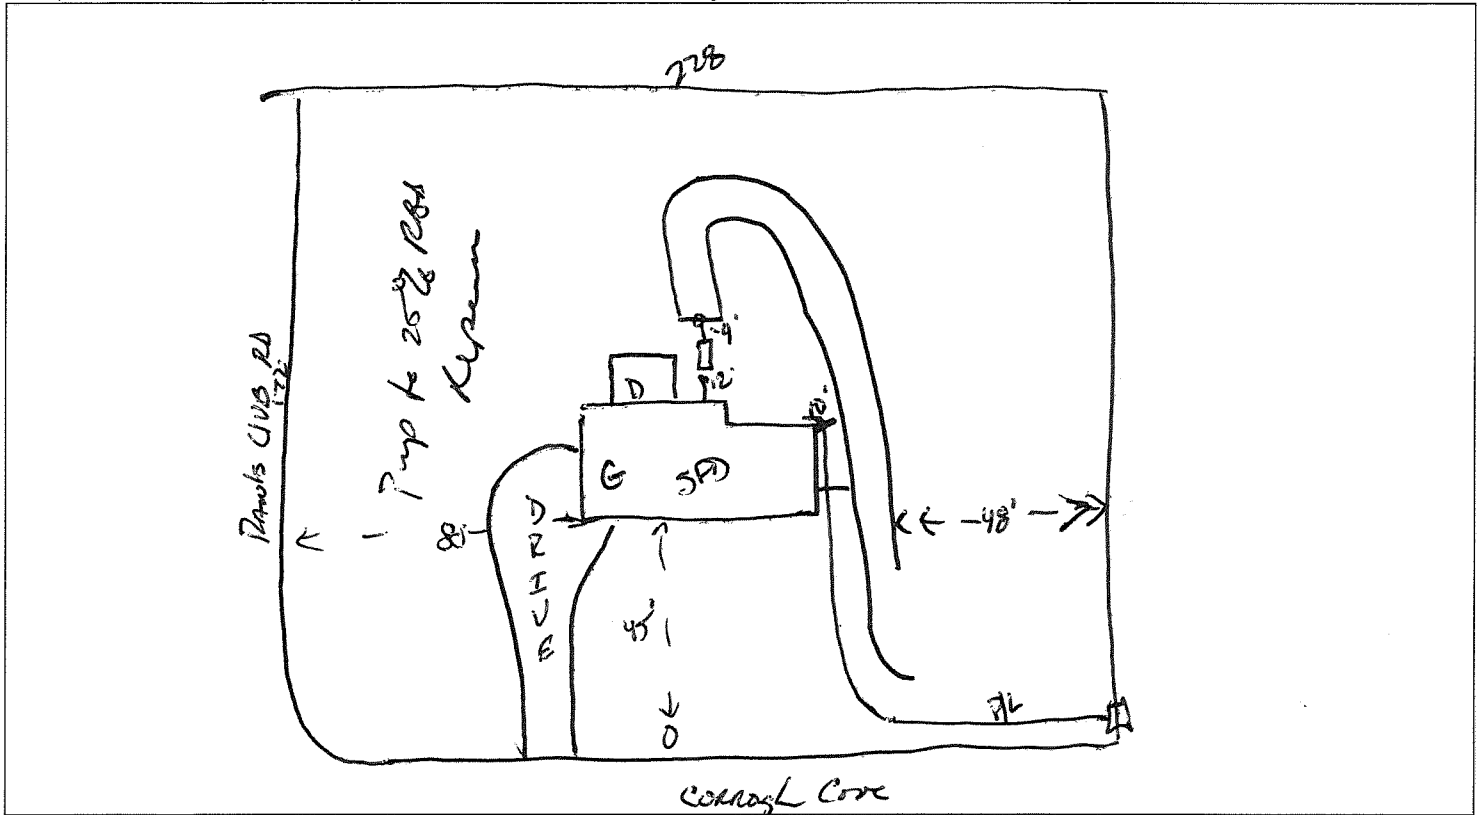

PERMIT CONDITIONS:


- I. Performance: System shall perform in accordance with Rule .1961.
- II. Monitoring: As required by Rule .1961.
- III. Maintenance: As required by Rule .1961. Other: _____
Subsurface system operator required? Yes No
If yes, see attached sheet for additional operation conditions, maintenance and reporting.
- IV. Operation: _____
- V. Other: _____

D-Box Pump Alarm H2O Line PWR Line


Following are the specifications for the sewage disposal system on the above captioned property.

Type of system: Conventional Other 25% (Reduction) System Septic Tank: 1200 gallons Pump Tank: _____ gallons
 Subsurface No. of exact length width of depth of
 Drainage Field ditches 2 of each ditch 150 feet ditches 3 feet ditches 24-18 inches
 French Drain Required: _____ Linear feet


Authorized State Agent James E. Markham Date 5-10-13

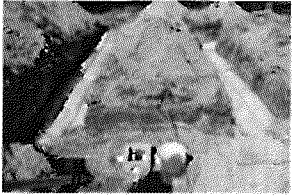


12-5-30334R (1)

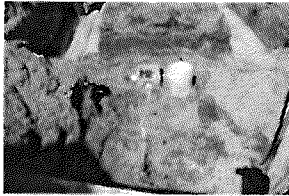


12-5-30334R (2)

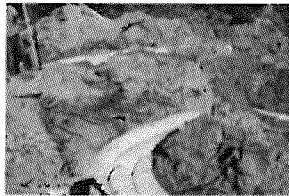

12-5-30334R (3)

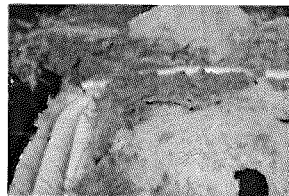

12-5-30334R (4)

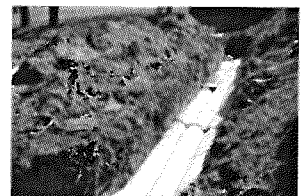

12-5-30334R (5)



12-5-30334R (6)




12-5-30334R (7)



12-5-30334R (8)



12-5-30334R (9)

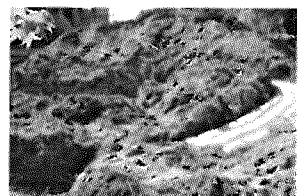

12-5-30334R (10)



12-5-30334R (11)




12-5-30334R (12)



12-5-30334R (13)



12-5-30334R (14)

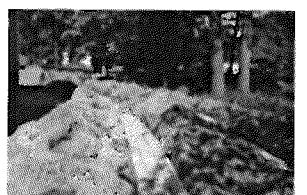

12-5-30334R (15)




12-5-30334R (16)



12-5-30334R (17)



12-5-30334R (18)

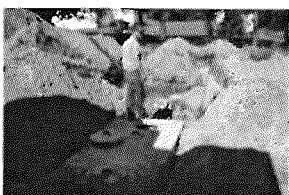

12-5-30334R (19)