

Vicky Tant 919 434 6914  
 75 Clarendon Ct  
 Angier NC 27501



POC: Lee Johnson  
 919 427 0218

General Contractor  
 J & D Contractor Service Inc.  
 NCGCL# 80920



**Approved**

button 08/06/2019

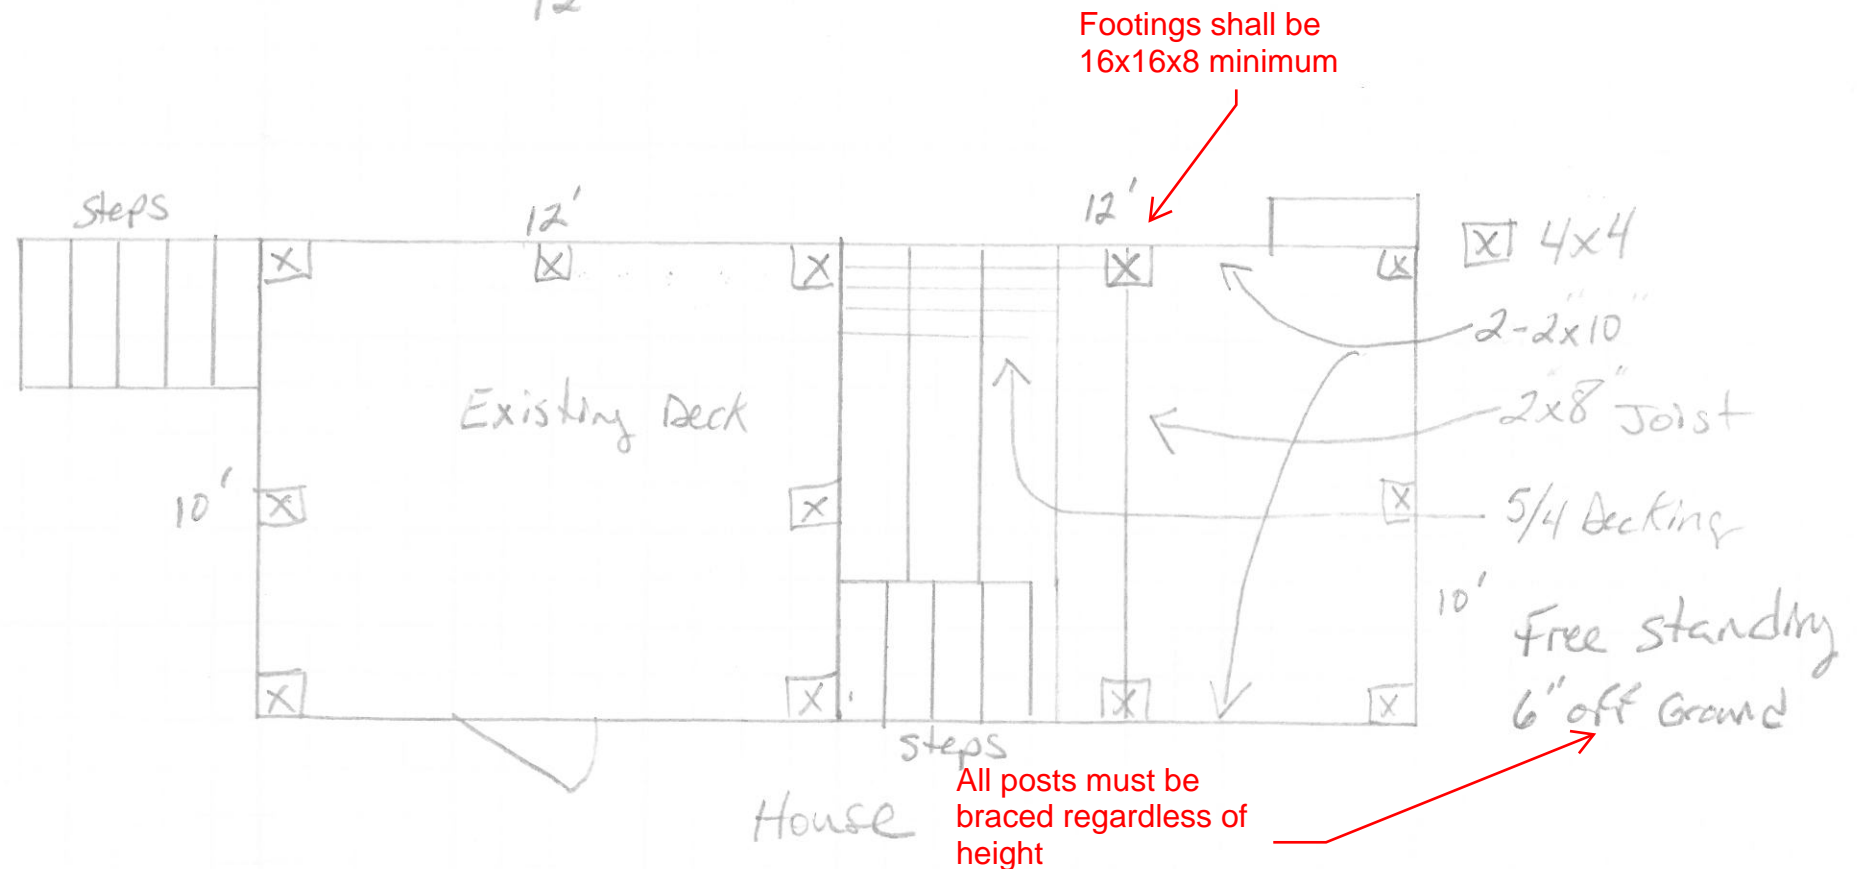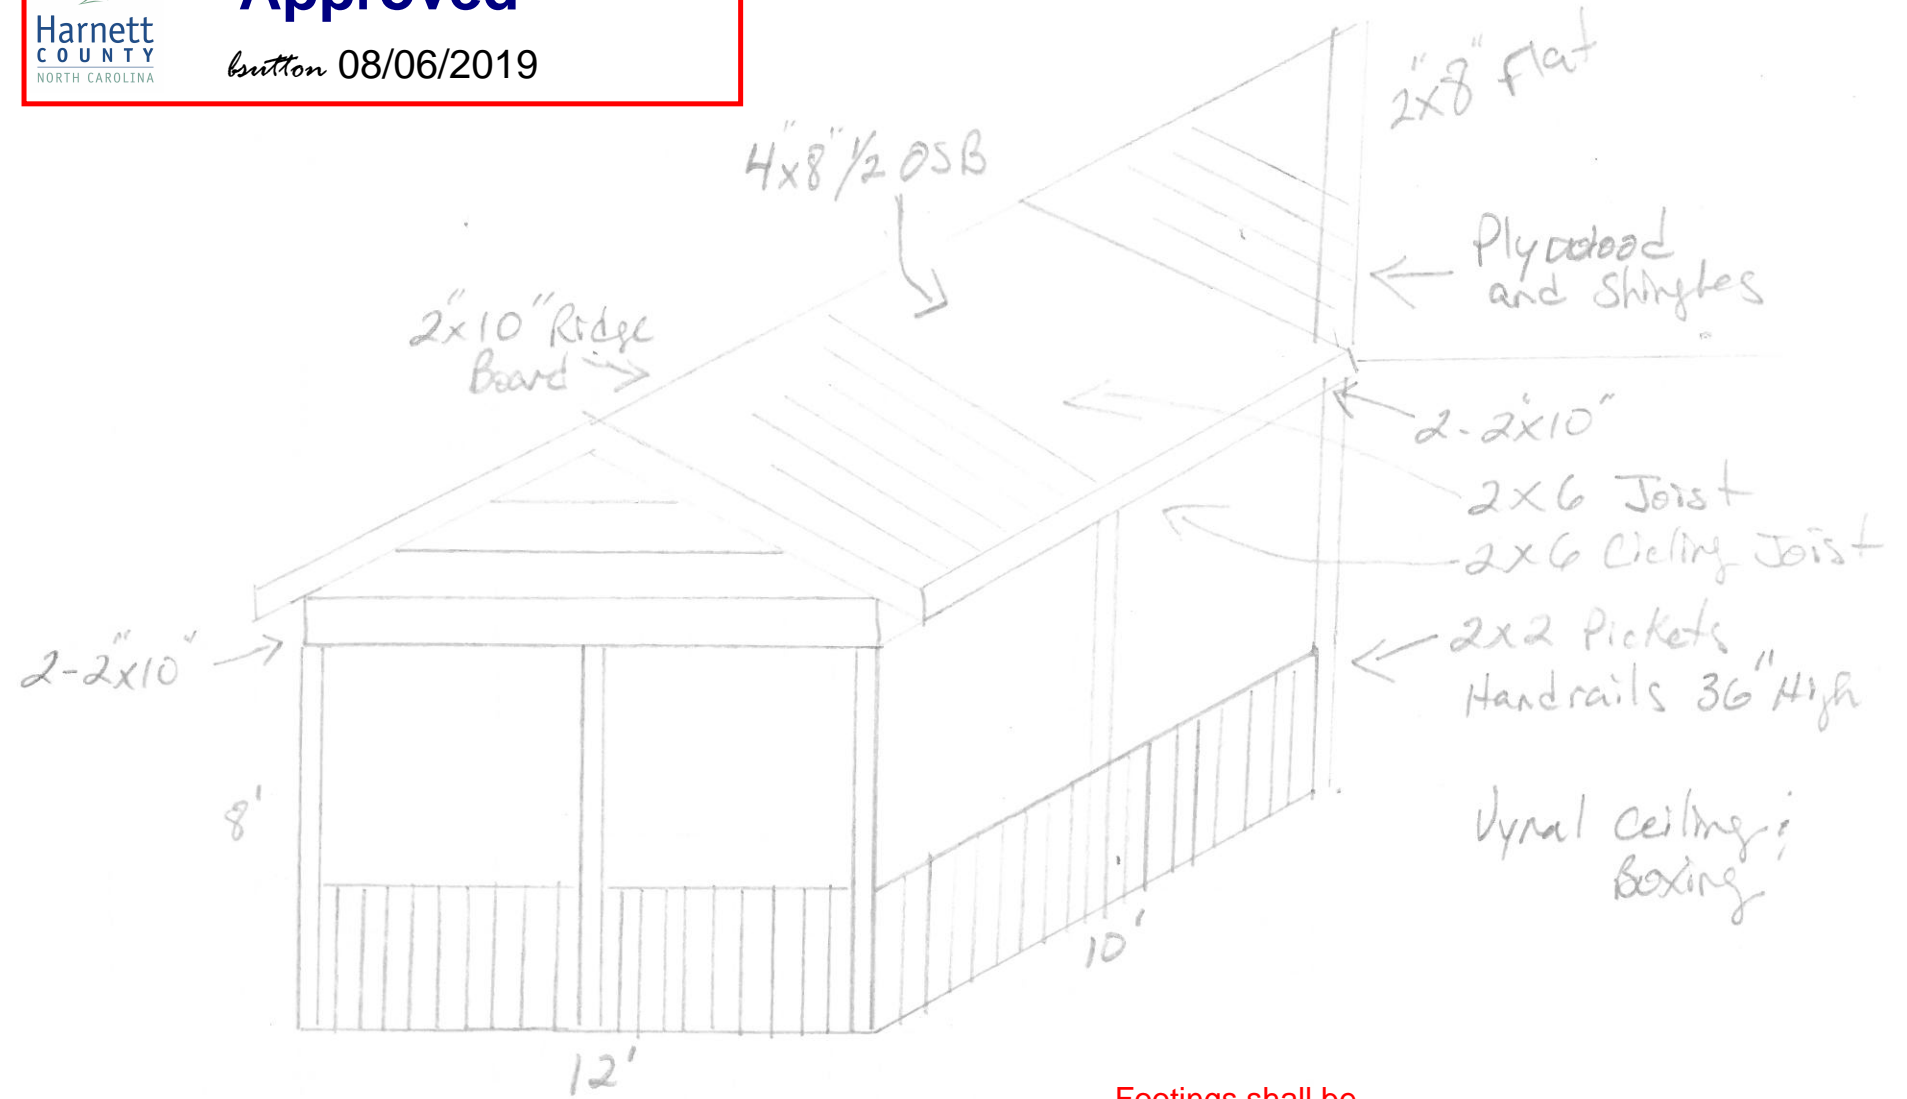

Scale 1/4" = 1'