
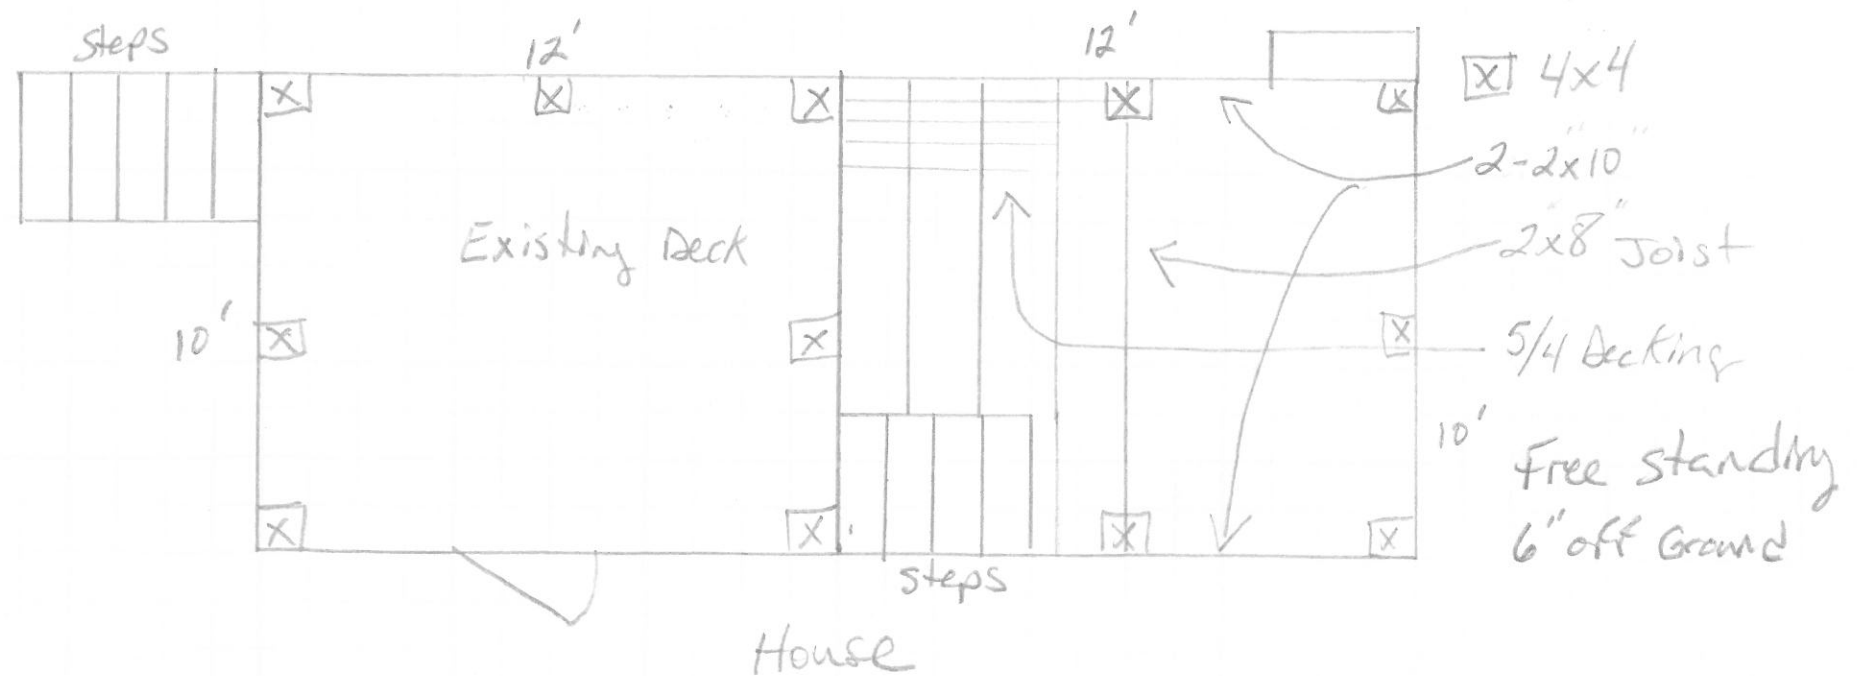


Vicky Tant 919 434 6914
 75 Clarendon Ct
 Angier NC 27501

POC: Lee Johnson
 919 427 0218

General Contractor
 J & D Contractor Service Inc.
 NC GC # 80920

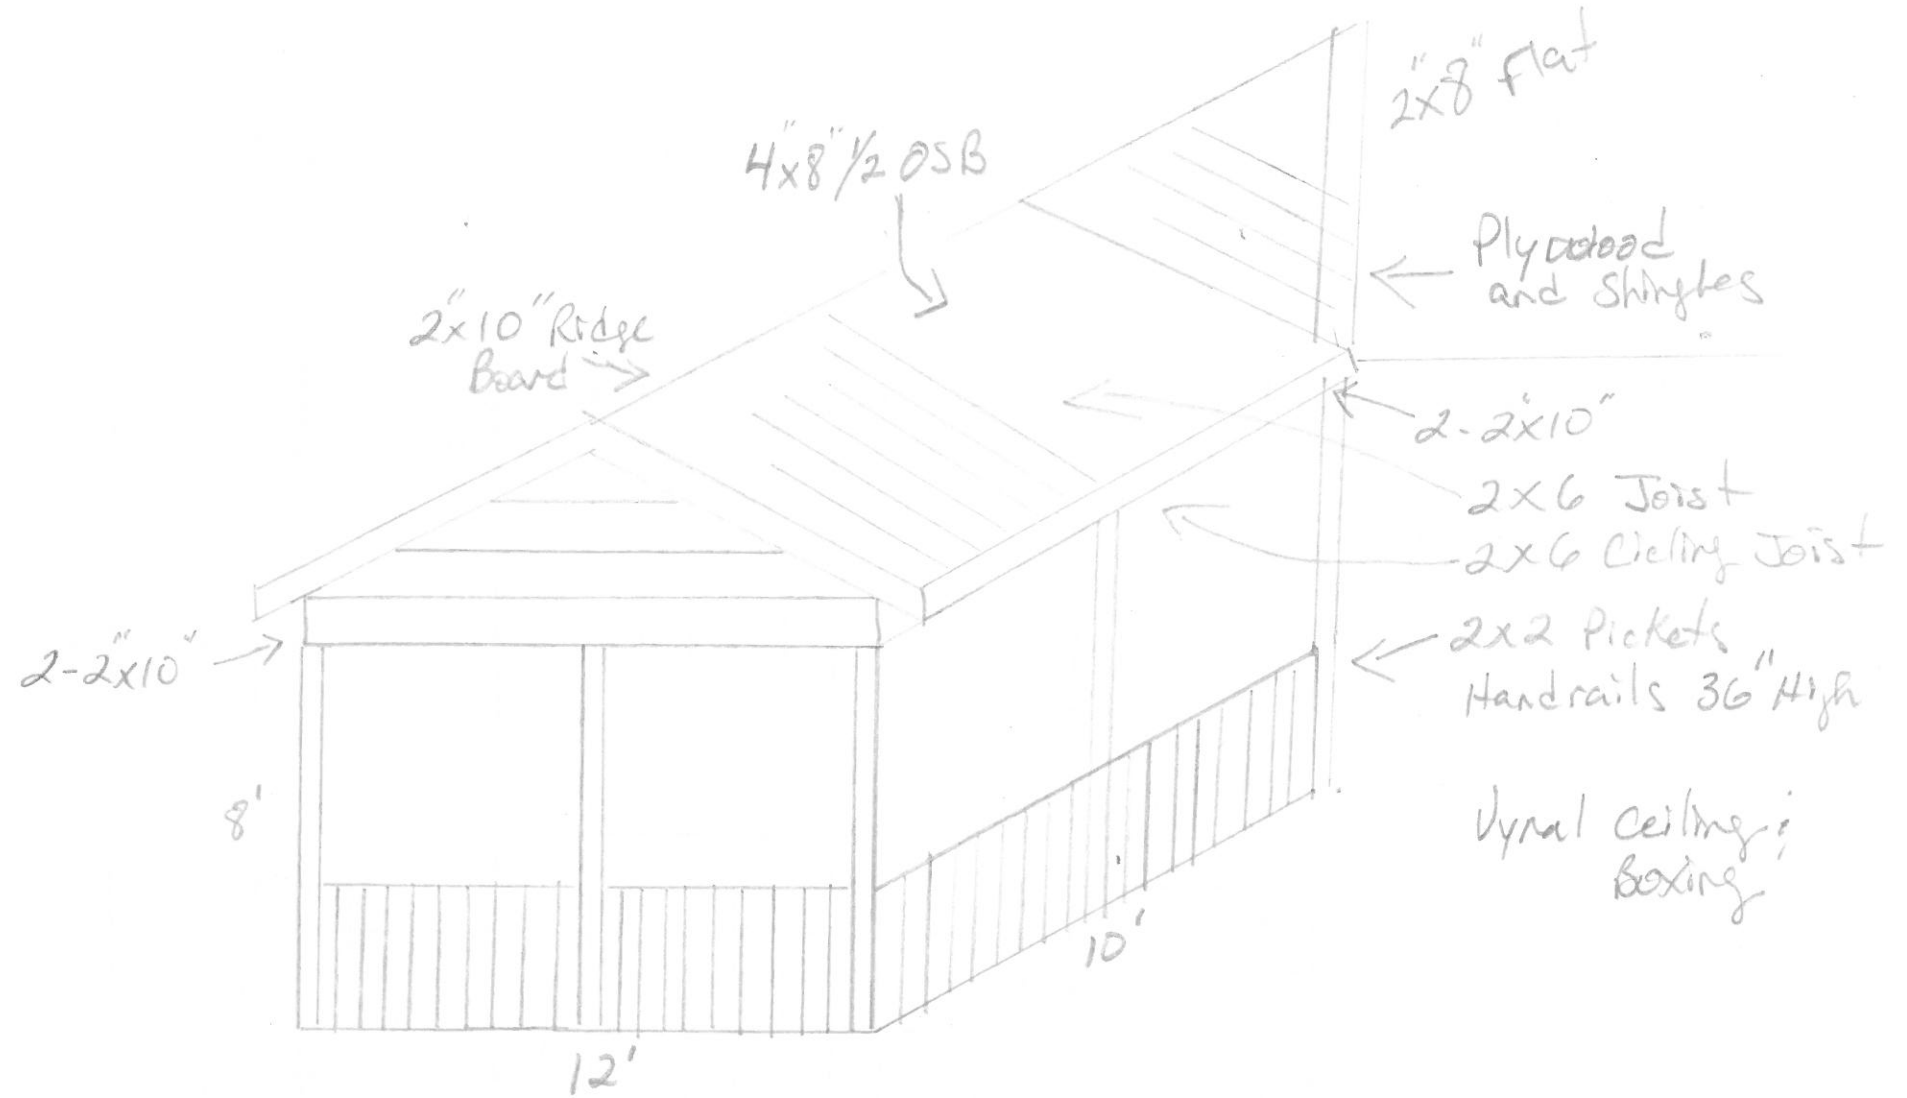

Scale 1/4" = 1'