

HARNETT COUNTY HEALTH DEPARTMENT

HTE 0450011038

IMPROVEMENT PERMIT

21534

Be it ordained by the Harnett County Board of Health as follows: Section III, Item B. "No Person shall begin construction of any building at which a septic tank system is to be used for disposal of sewage without first obtaining a written permit from the Harnett County Health Department."

Name: (owner) MOJ HomeBldg New Installation Septic Tank
Property Location: SR# 1267 Womack Rd Repairs Nitrification Line

Subdivision River Ridge Lot # 6

Tax ID # _____ Quadrant # _____

Number of Bedrooms Proposed: 3 (40x54) Lot Size: 13.71 Ac

Basement with Plumbing: Garage:

Water Supply: Well Public Community

Distance From Well: 100 ft.

Following is the minimum specifications for sewage disposal system on above captioned property. Subject to final approval.

Type of system: Conventional Other Pump to Conventional

Size of tank: Septic Tank: 1000 gallons Pump Tank: 1000 gallons

Subsurface Drainage Field No. of ditches 5 exact length 100 width of ditches 3 depth of ditches 18 max in.


French Drain Required: _____ Linear feet

Date: 01-26-05

This permit is subject to revocation if site plans or intended use change.

Signed: Jan WARS
Environmental Health Specialist

NOTE Well To Be 100' from ANY part of septic system

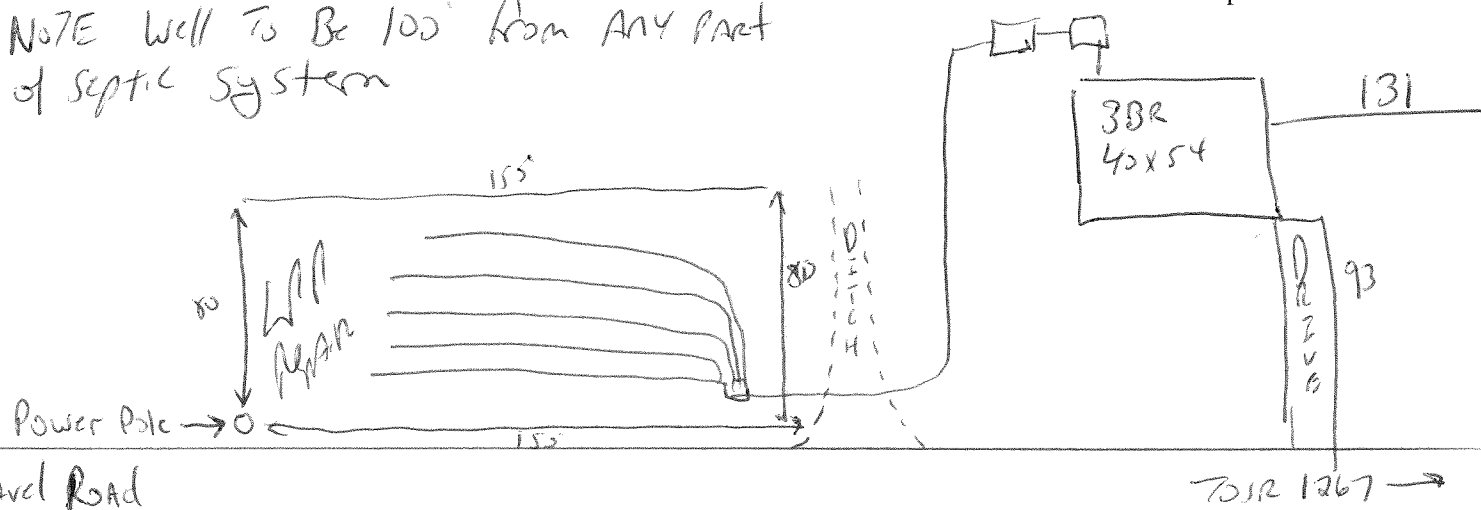

Meet onsite Before Installing

MAINTAIN ALL SET BACKS

Well To Be 100' from any part of septic system

AUTHORIZATION TO CONSTRUCT

Authorization is hereby given to construct a wastewater system to the specifications described by Harnett County Department of Public Health, Improvement Permit # 21534. This authorization shall be valid for a period not to exceed five (5) years from the date of issuance. *This authorization will be invalid if ownership, site plans, or intended use change.*

Name Moss Home Builders Telephone # _____

Address 1267

Property Location SR# _____ Road Name _____
Subdivision River Ridge Lot # 6 # Bedrooms Proposed 3 (40x54) Lot Size 13.71 ac

TYPE OF SYSTEM

New Installation [] Repair Septic Tank Nitrification Lines
[] Conventional Other Pump
[] Basement [] With Plumbing [] Without Plumbing

Water Supply: [] Well Public Water Supply Minimum Well Setback: 50 Ft.
Septic Tank 1000 gal Pump Chamber 1000 gal

NITRIFICATION FIELD SPECIFICATIONS

Number of fields 1 # of lines per field 5 Length of lines 100 Ft.
Width of ditches 3 ft. Depth of ditches 18 inches
French Drain: Linear feet required _____ Depth of gravel _____

No wastewater system shall be covered or placed into use by any person until an inspection by the Harnett County Health Department has determined that the system has been installed according to the conditions of the Improvement Permit and that a valid Operations Permit has been issued.

Signature of Authorized Agent for Harnett County Joe West RS Date 01-26-05