

HTE# BRES1908-0053

Harnett County Department of Public Health

25811

PERMIT # _____

Operation Permit

New Installation Septic Tank Nitrification Line Repair Expansion

PROPERTY LOCATION: 1852 Marks Rd, Cameron SR#1111

Name: (owner) Henry Terry SUBDIVISION _____ LOT # _____

System Installer: JBS Septic Service Registration # 6140


Basement with plumbing: Garage Number of Bedrooms 2

Type of Water Supply: Community Public Well Distance from well _____ feet

System Type: III g Quick 4+ Types V and VI Systems expire in 5 years.

(In accordance with Table V a) Owner must contact Health Department 6 months prior to expiration for permit renewal.

This system has been installed in compliance with applicable North Carolina General Statutes, Rules for Sewage Treatment and Disposal, and all conditions of the Improvement Permit and Construction Authorization.

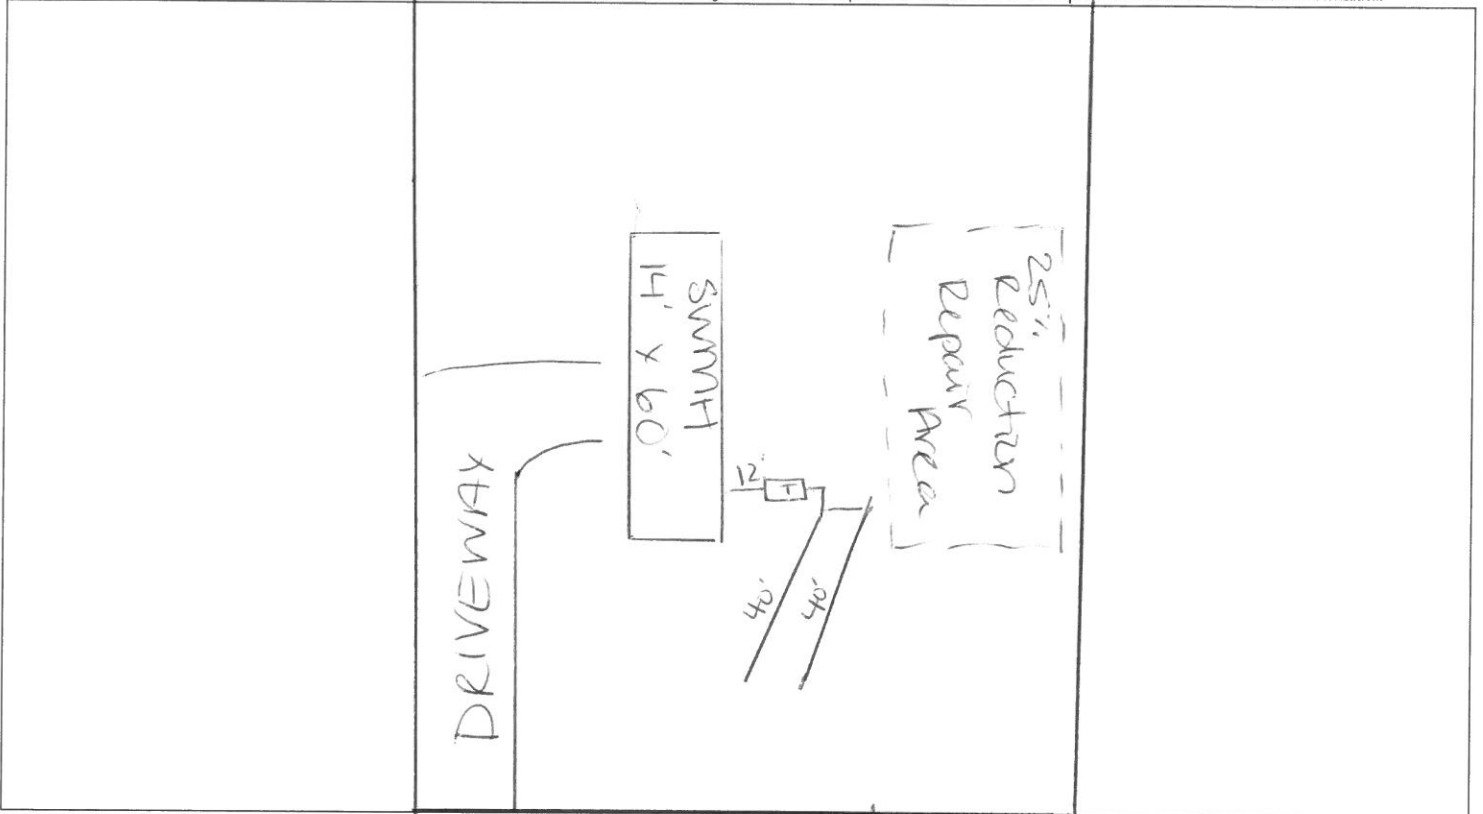

PERMIT CONDITIONS:

- I. Performance: System shall perform in accordance with Rule .1961.
- II. Monitoring: As required by Rule .1961.
- III. Maintenance: As required by Rule .1961. Other: _____
Subsurface system operator required? Yes No
If yes, see attached sheet for additional operation conditions, maintenance and reporting.
- IV. Operation: _____
- V. Other: _____

D-Box Pump Alarm H2O Line PWR Line

Following are the specifications for the sewage disposal system on the above captioned property.

Type of system: Conventional Other III g Quick 4+ Septic Tank: 1000 gallons Pump Tank: _____ gallons

Subsurface No. of exact length width of depth of
 Drainage Field ditches 2 of each ditch 40 feet ditches 3 feet ditches 18-24 inches

French Drain Required: _____ Linear feet

Authorized State Agent: [Signature] Date: 1/23/2020