


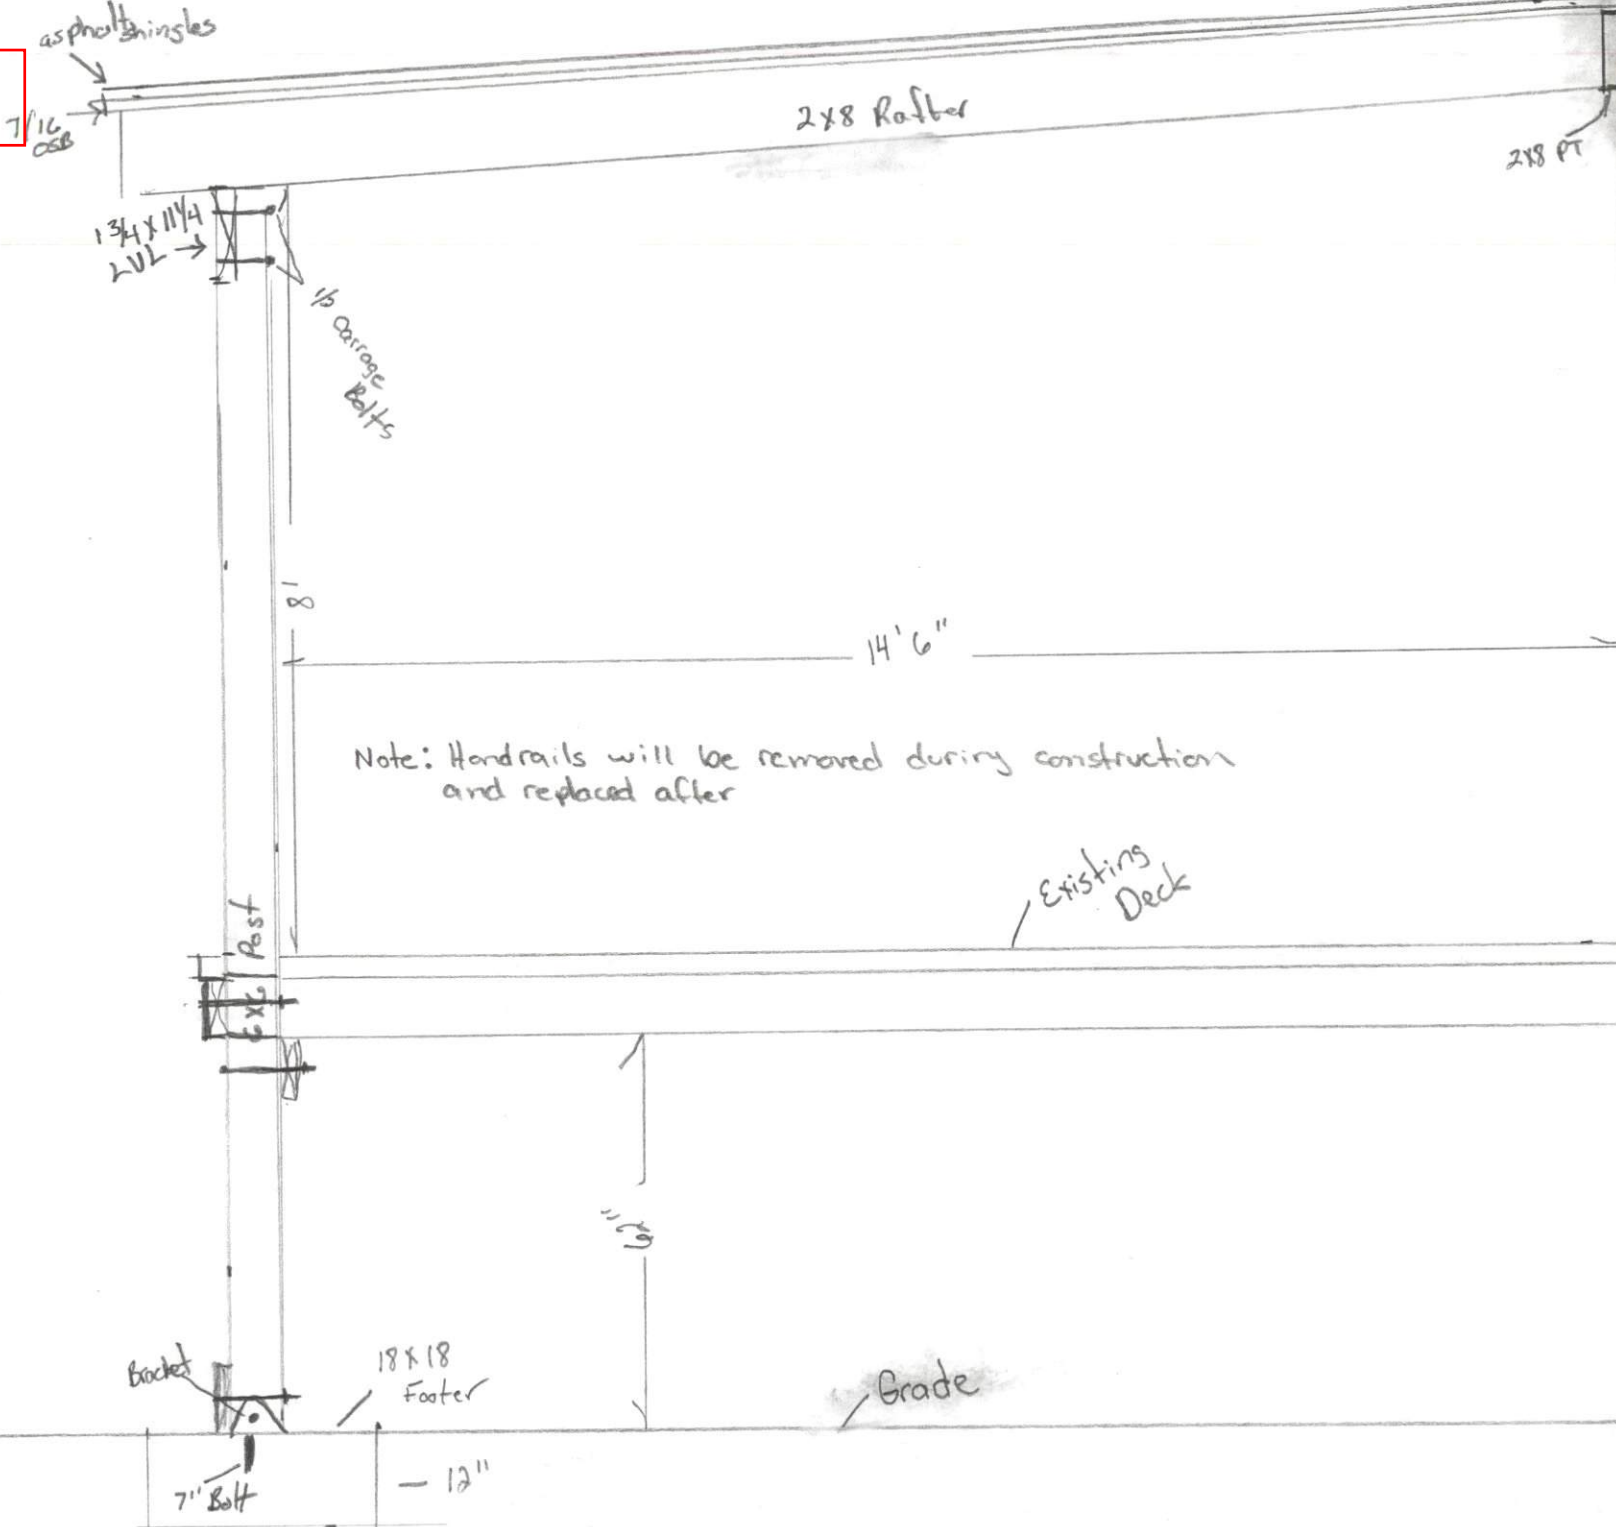

Approved

written 09/20/2019



Flv
rafters

brick

Home

brick

1/8
16" OC

6x6

1/8

2x8 SP
< 16" >
OC

2x8 SP
< 16" >
OC

6x6

brick

Home

Front

10 1/4 x 1 3/4 LVL

2x10 PT
100 lbs

6x6


9/4

Flv rafter

brick

Home

brick

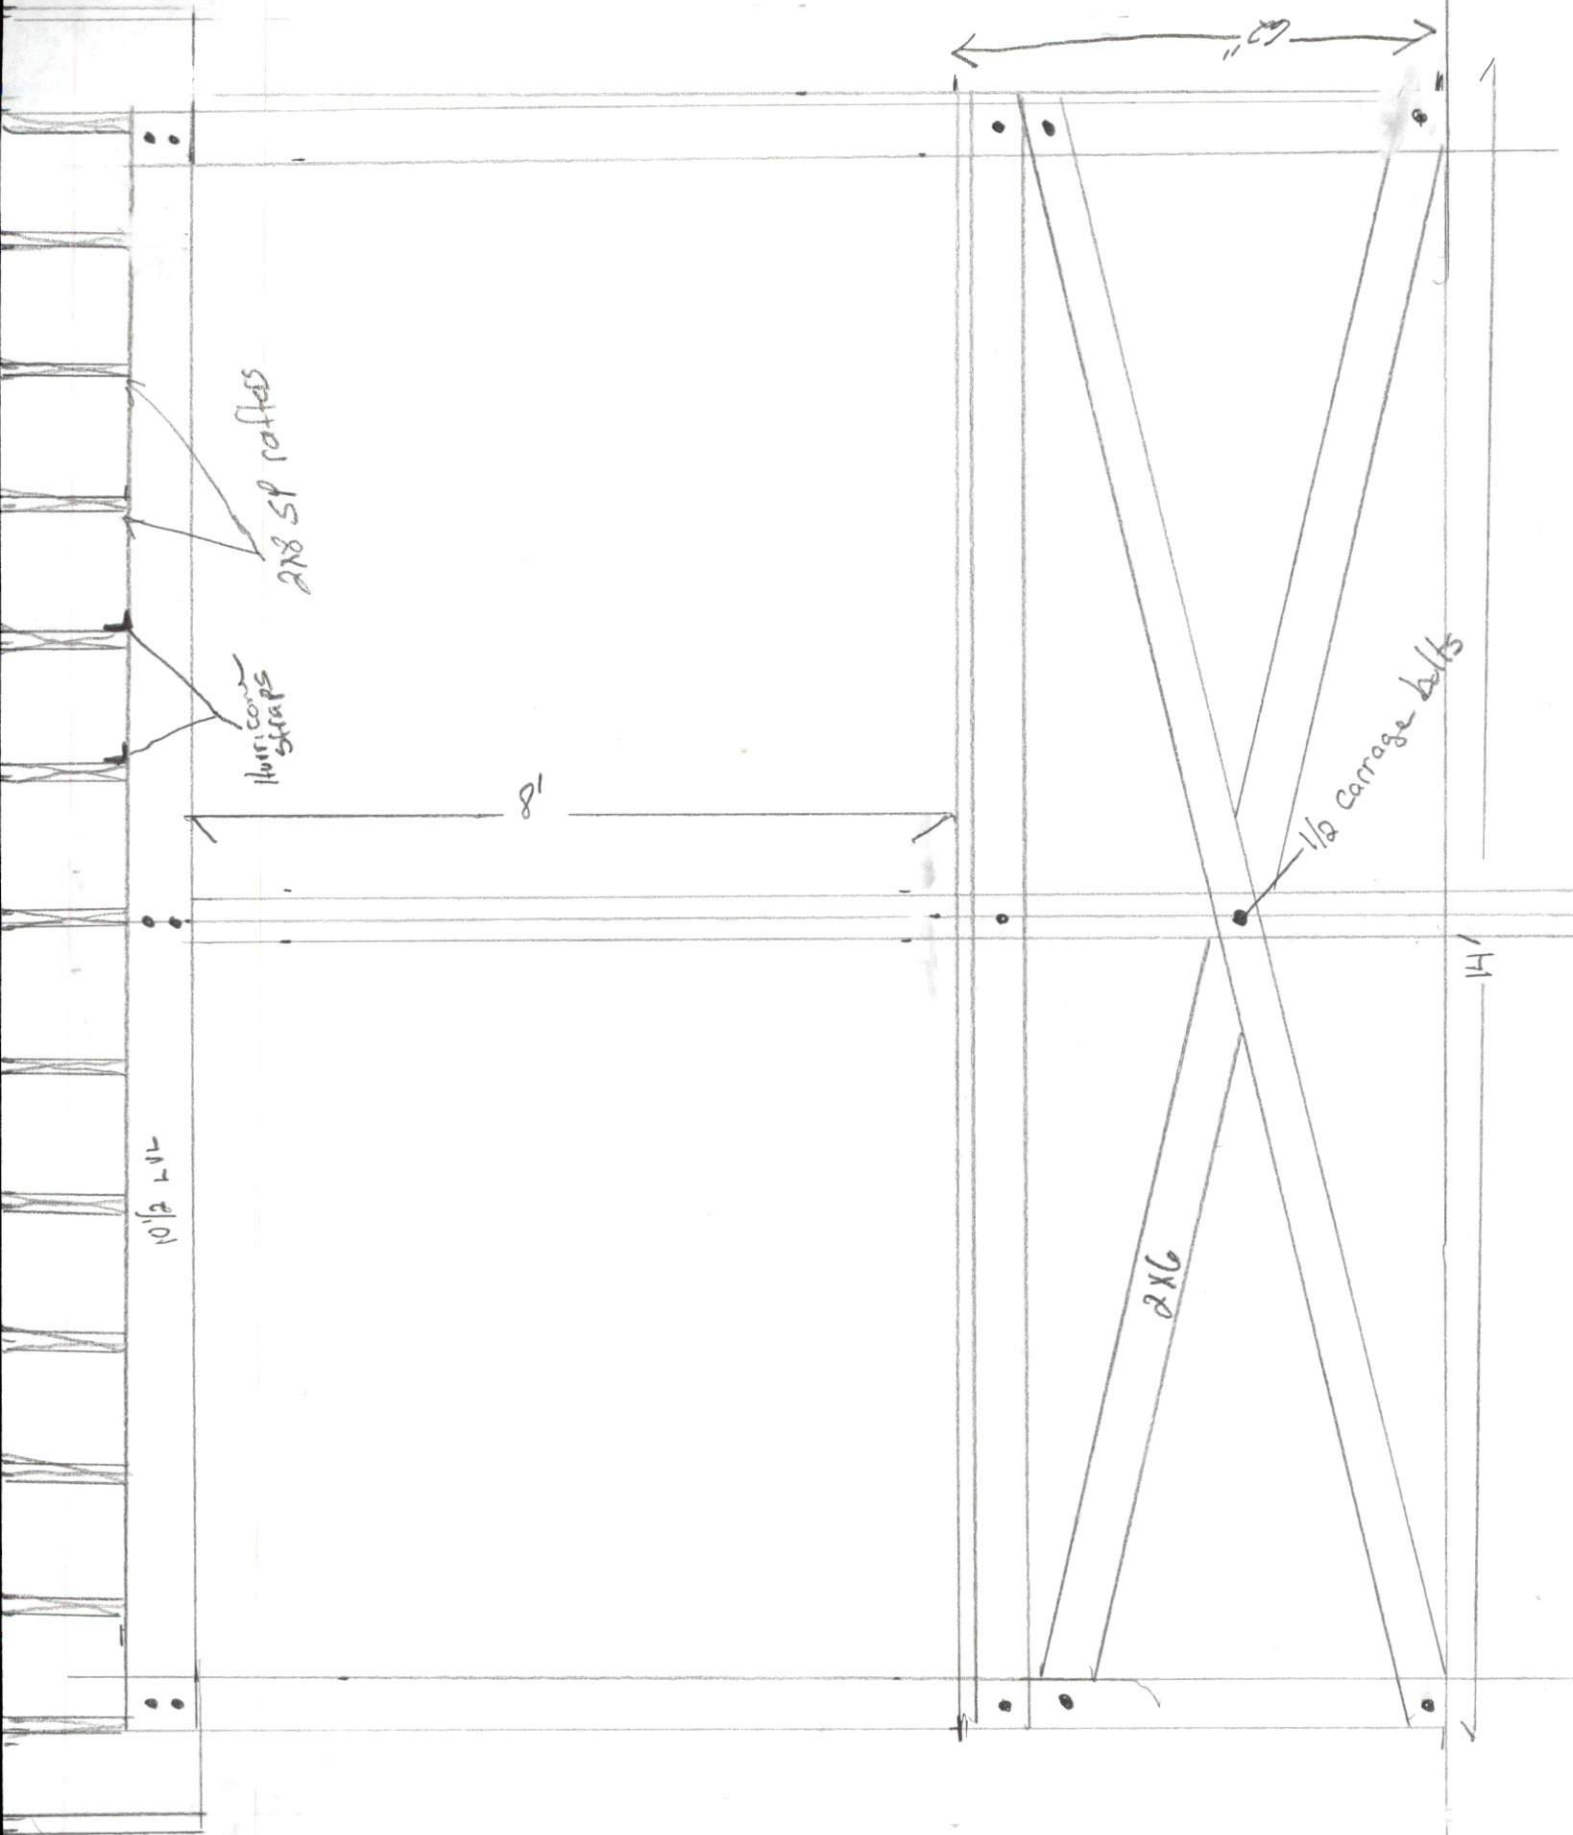

2x8 SP rafters

Hurricane straps

8'

60"

1/2 CARRIAGE BOLTS

2x6

10 1/2 LVL

14 1/2