

2007-741  
1=100

SITE PLAN APPROVAL

DISTRICT RA20 USE 11x80

#BEDROOMS 3

Swmk

10-2-19 K.A.B.  
CONV. ADMINISTRATOR

*Owner's Signature*

10-2-2019


②

10.12 ACRES

N/F  
KOLAR  
1036/2478

6.19.19  
approximate area  
of addition

NOTE!  
ALL BUILDINGS OF  
TRACT (10.12 AC,  
EXCEED MINIMUM I  
SETBACKS.

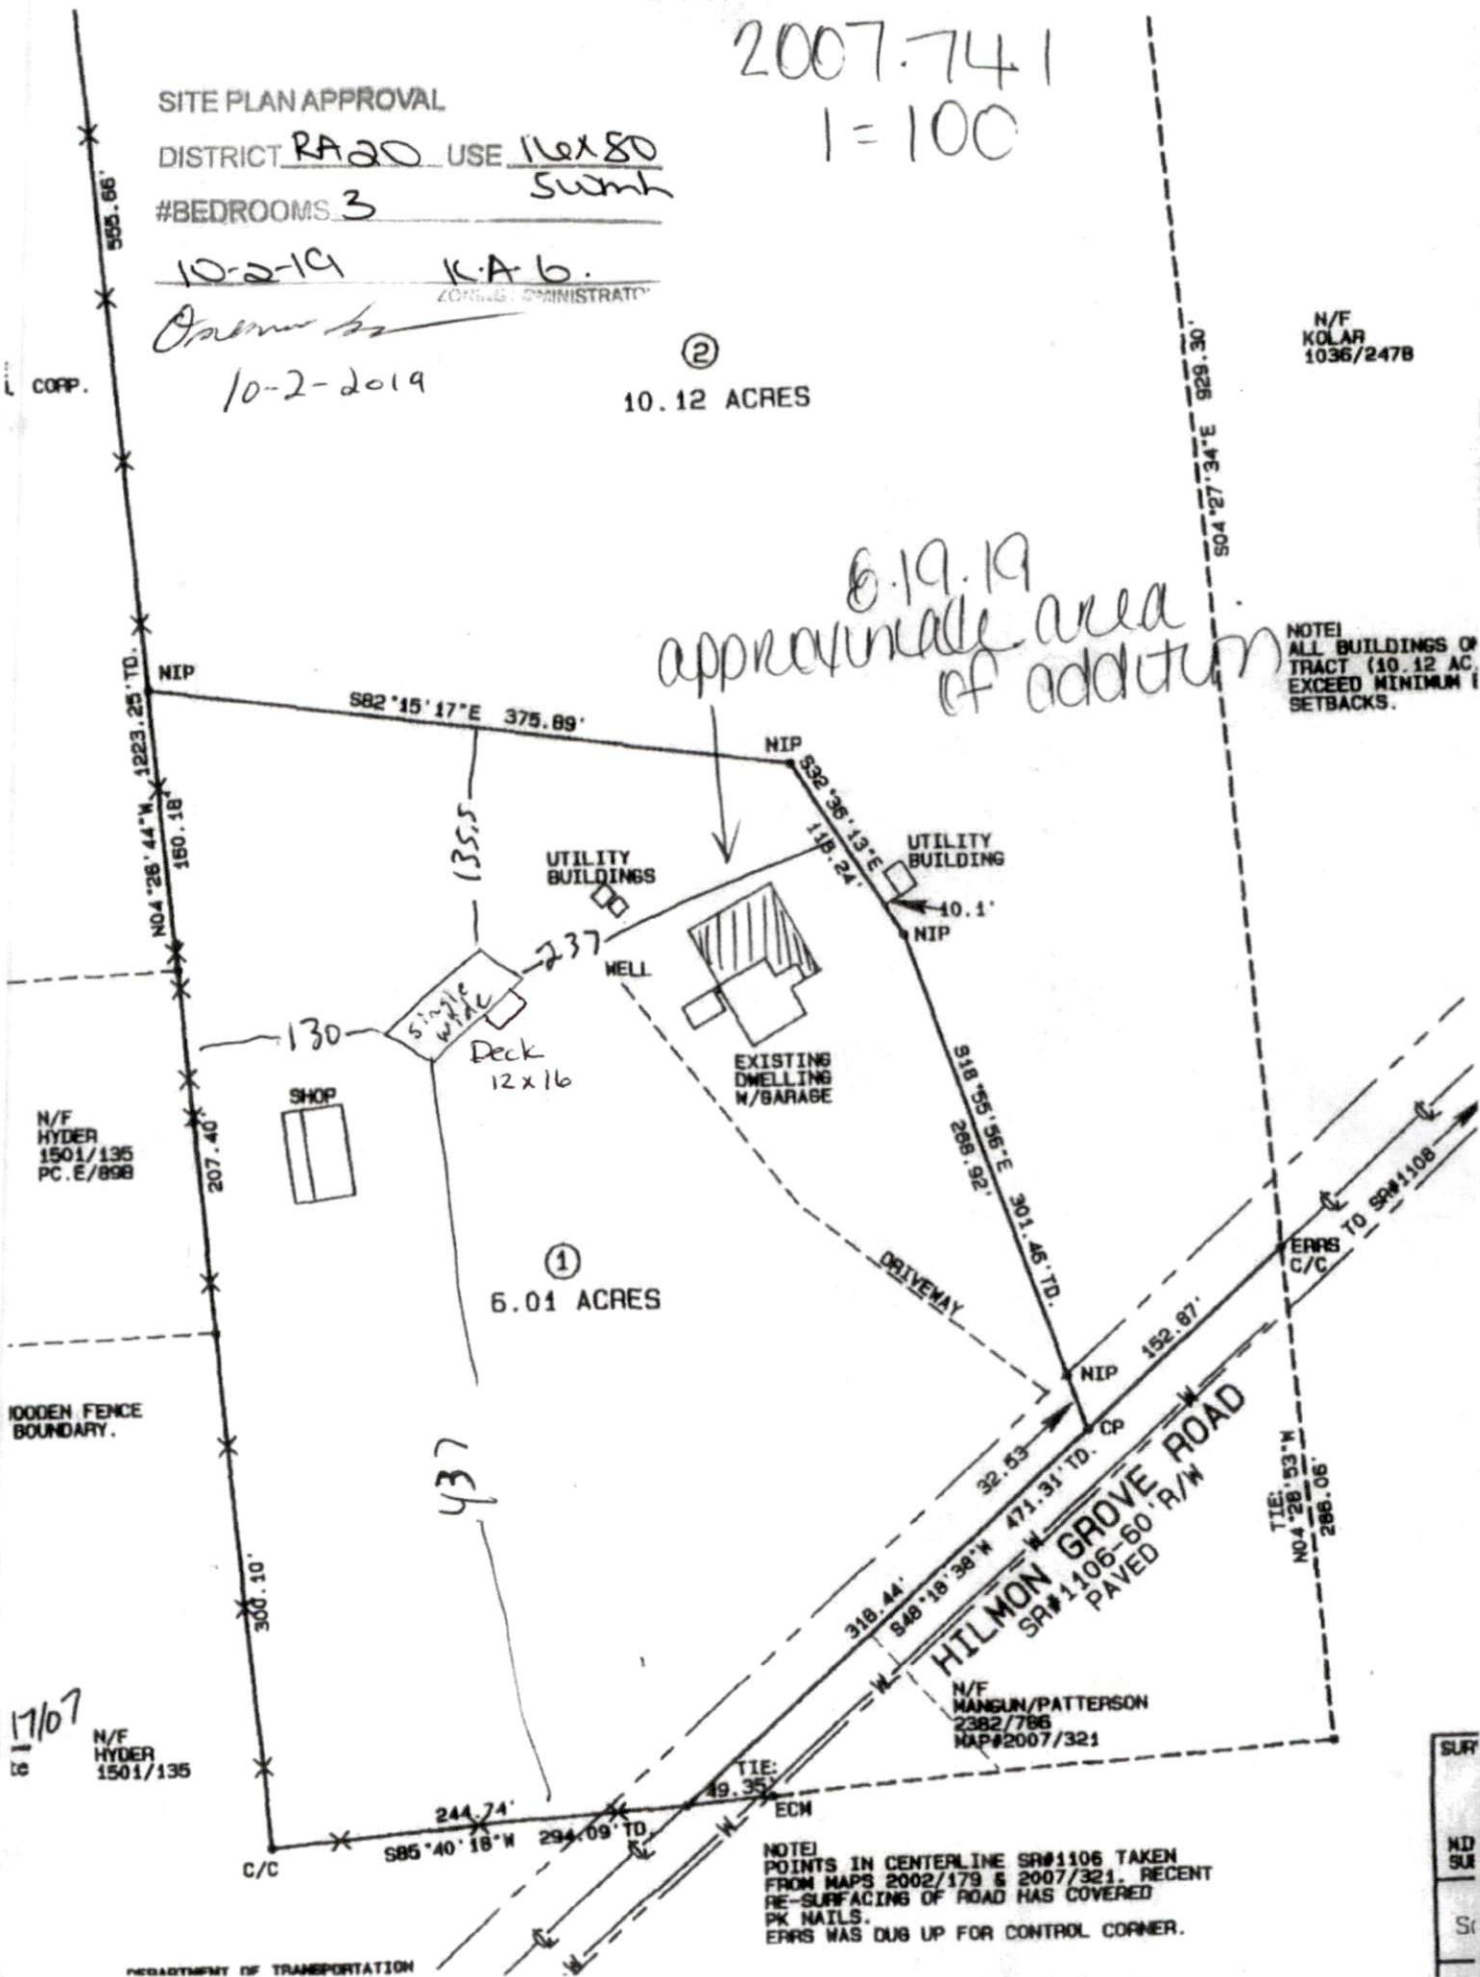

NOTE!  
POINTS IN CENTERLINE SR#1106 TAKEN  
FROM MAPS 2002/179 & 2007/321. RECENT  
RE-SURFACING OF ROAD HAS COVERED  
PK NAILS.  
ERRS WAS DUG UP FOR CONTROL CORNER.

SUR
ND
SUR
Sc