



**JS CONSULTING & DESIGN**  
 ENGINEERING AND CONSULTING  
 11701 DURANT RD  
 RALEIGH, NC 27614  
 P (919) 675-1000  
 F (919) 334-3481

CERTIFICATE NUMBER: P-1513

**Client:**

Foundation Solutions, dba Ram Jack  
 4122 Bennett Memorial Rd, Suite 304  
 Durham, NC 27705  
 (o) 919-309-9727 (f) 919-313-0102

**Project:**

David Summerlin  
 814 Denning Rd  
 Angier, NC 27501

**Job No:**


1901-1239

**Date:**

09/17/19

**Sheet:**


S1

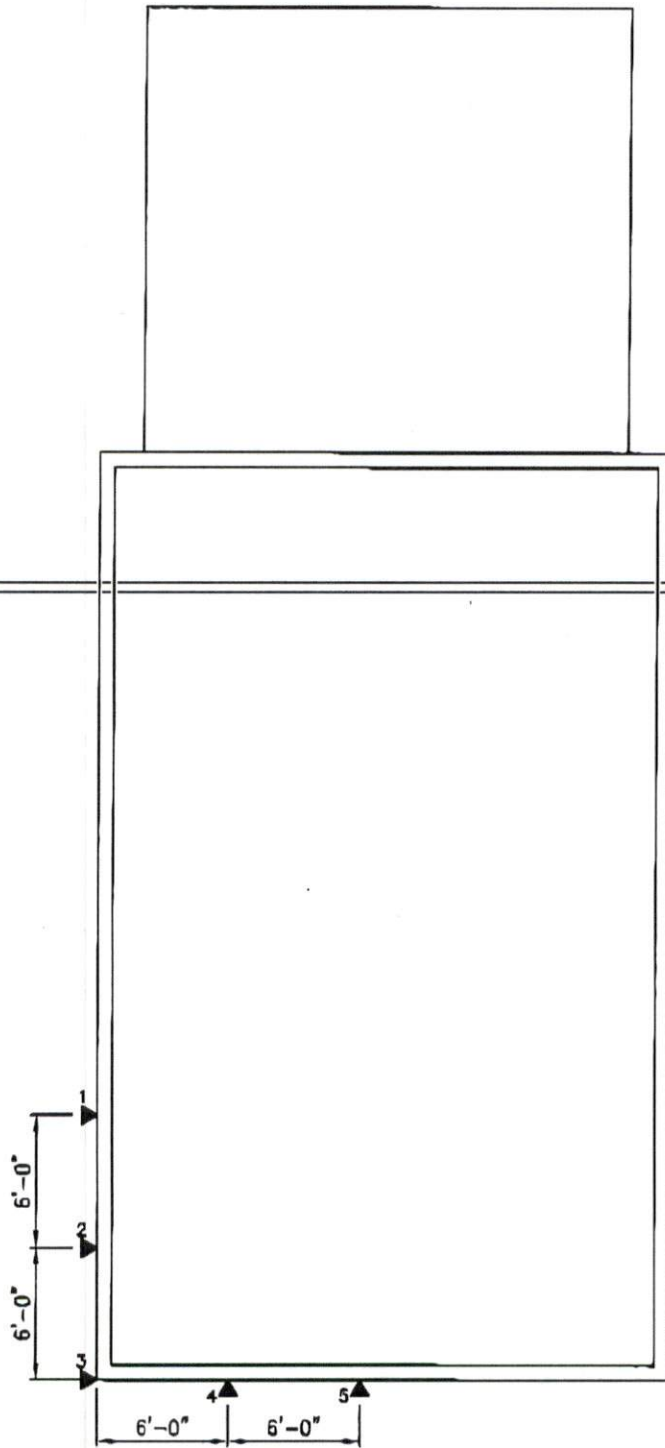

FRONT

FOUNDATION PLAN

1/8" = 1'-0"

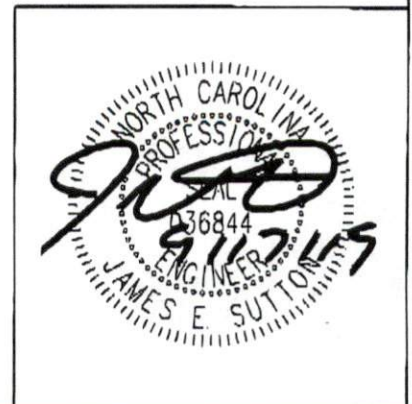

PILE KEY

SYMBOL	SHAFT SIZE	BRACKET	TORQUE (FT-LBS)	3K (PSI)	5K (PSI)	6K (PSI)	7K (PSI)
▼	2-7/8"	4001	2,800	3,024	1,651	1,088	1,135