


Approved

10/18/2019 BSutton



← See Notes

existing house

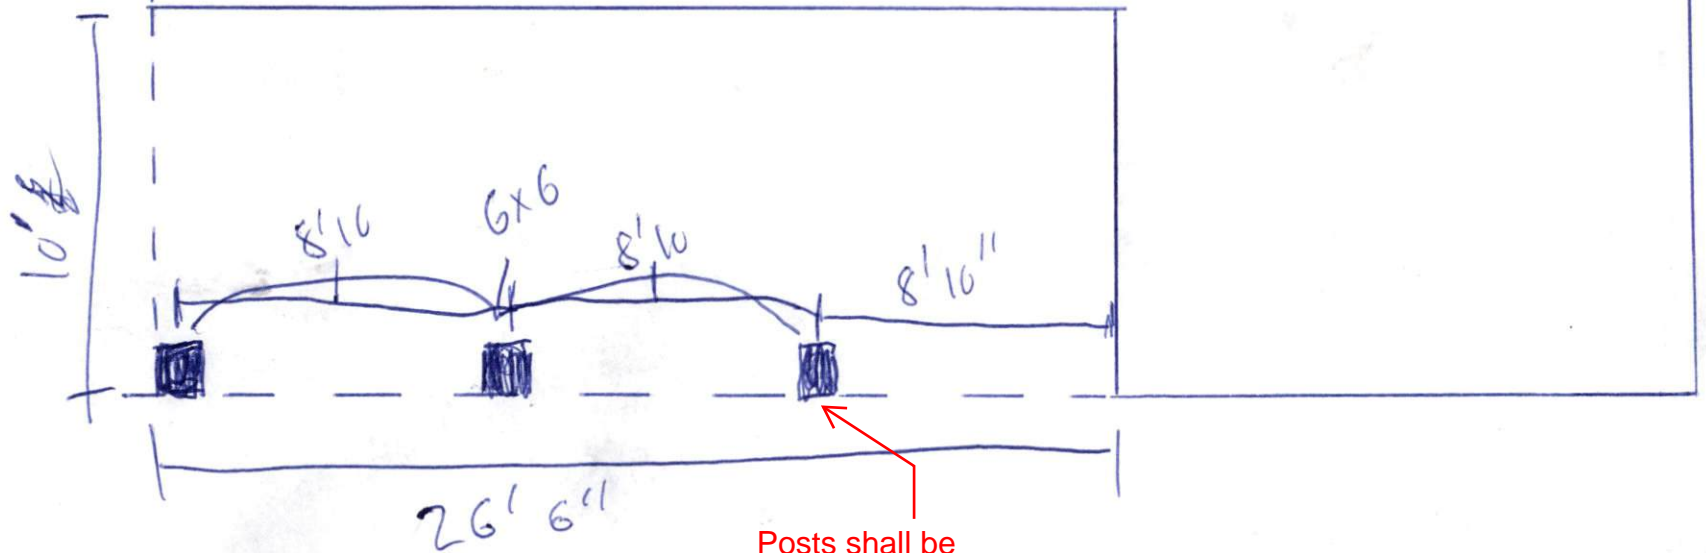

double 2x10 beam
~~post on concrete slab~~

Posts shall be supported on properly sized footings. Cut out existing slab, or provide engineers design.

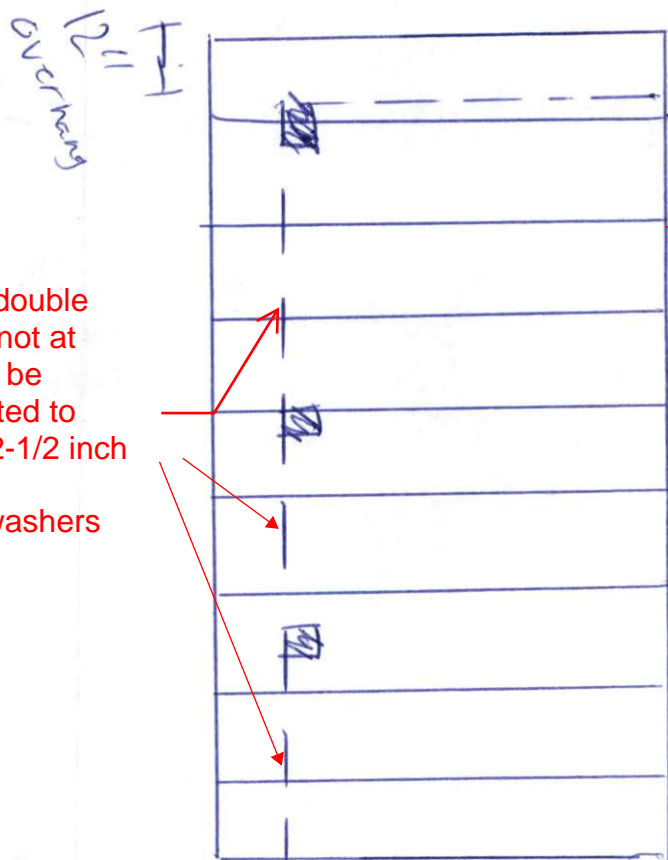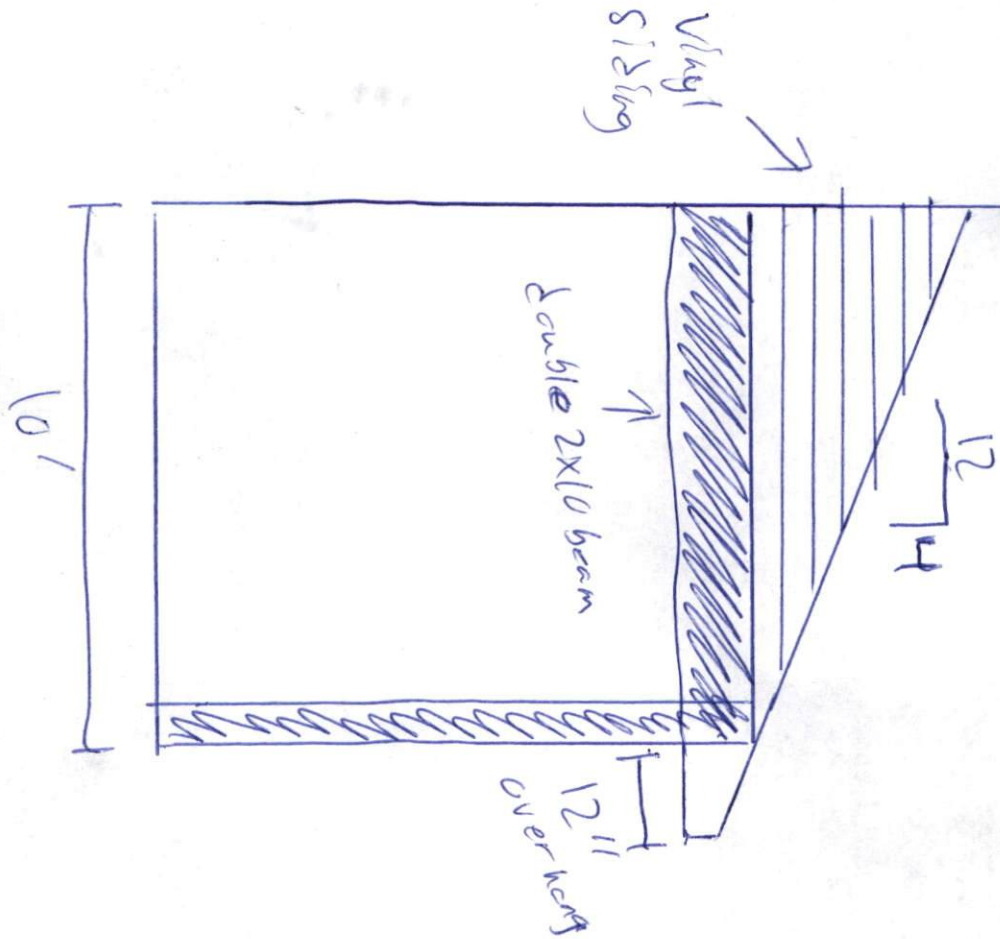

Ledger board must have self drilling screw fasteners to existing framing.

2x6 rafter

Must have double 2x10 here, not at sides. Must be through bolted to posts with 2-1/2 inch through bolts/nuts/washers

Must have proper beam to existing house connection