


Property Line

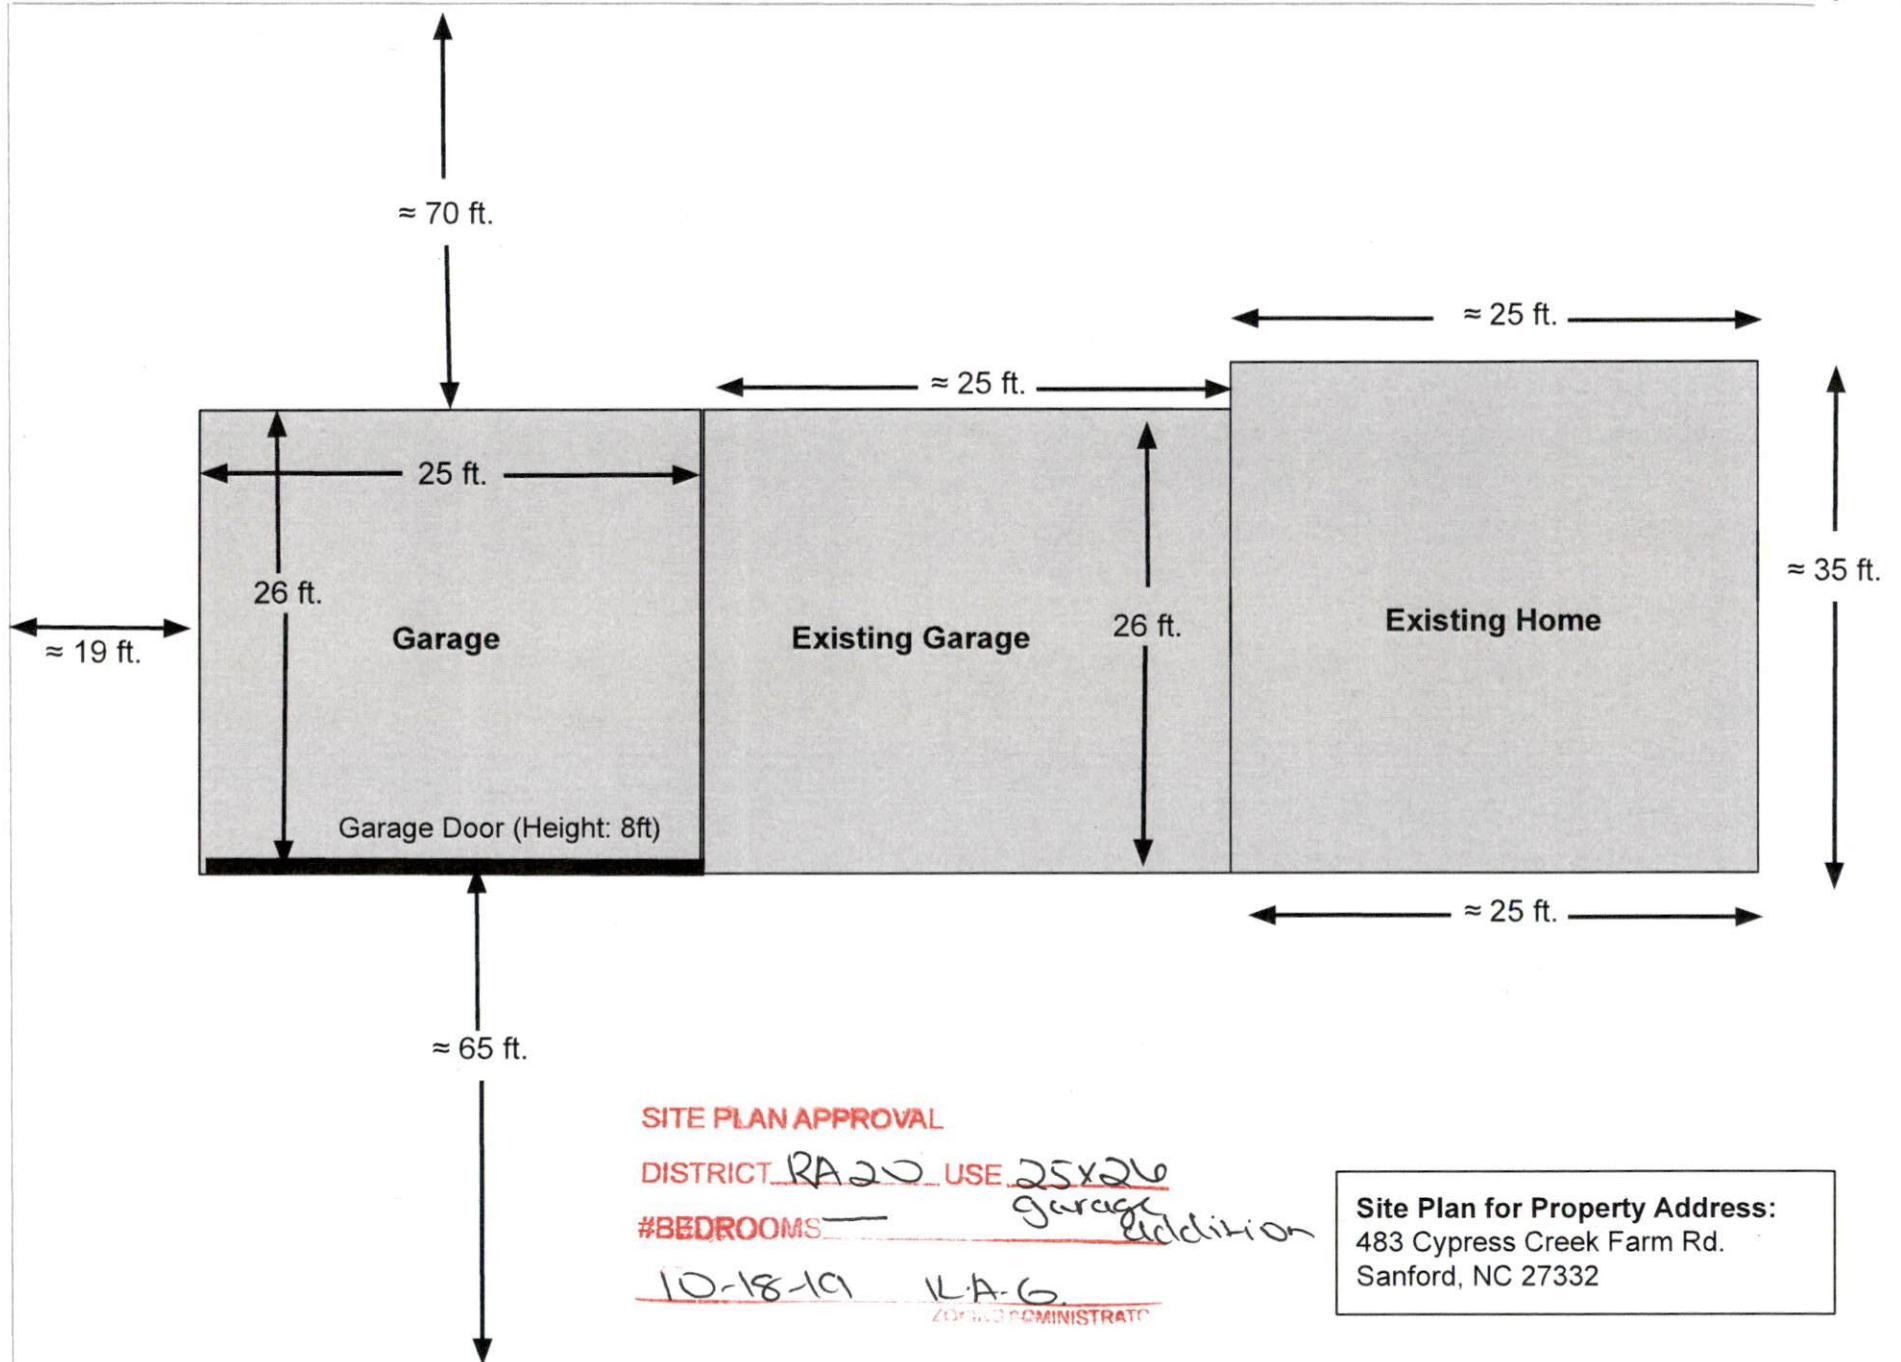

SITE PLAN APPROVAL

DISTRICT RA20 USE 25x26
Garage Addition

#BEDROOMS —

10-18-19 11A-6
ZONING ADMINISTRATOR

Site Plan for Property Address:
483 Cypress Creek Farm Rd.
Sanford, NC 27332