


Joe Langley -  
Porch Framing Details

Side View

LARRY BAREFOOT - General Contractor  
2769 Johnston County Line Road  
Angier, NC 27501  
Dun. & Res. (810) 857-0001

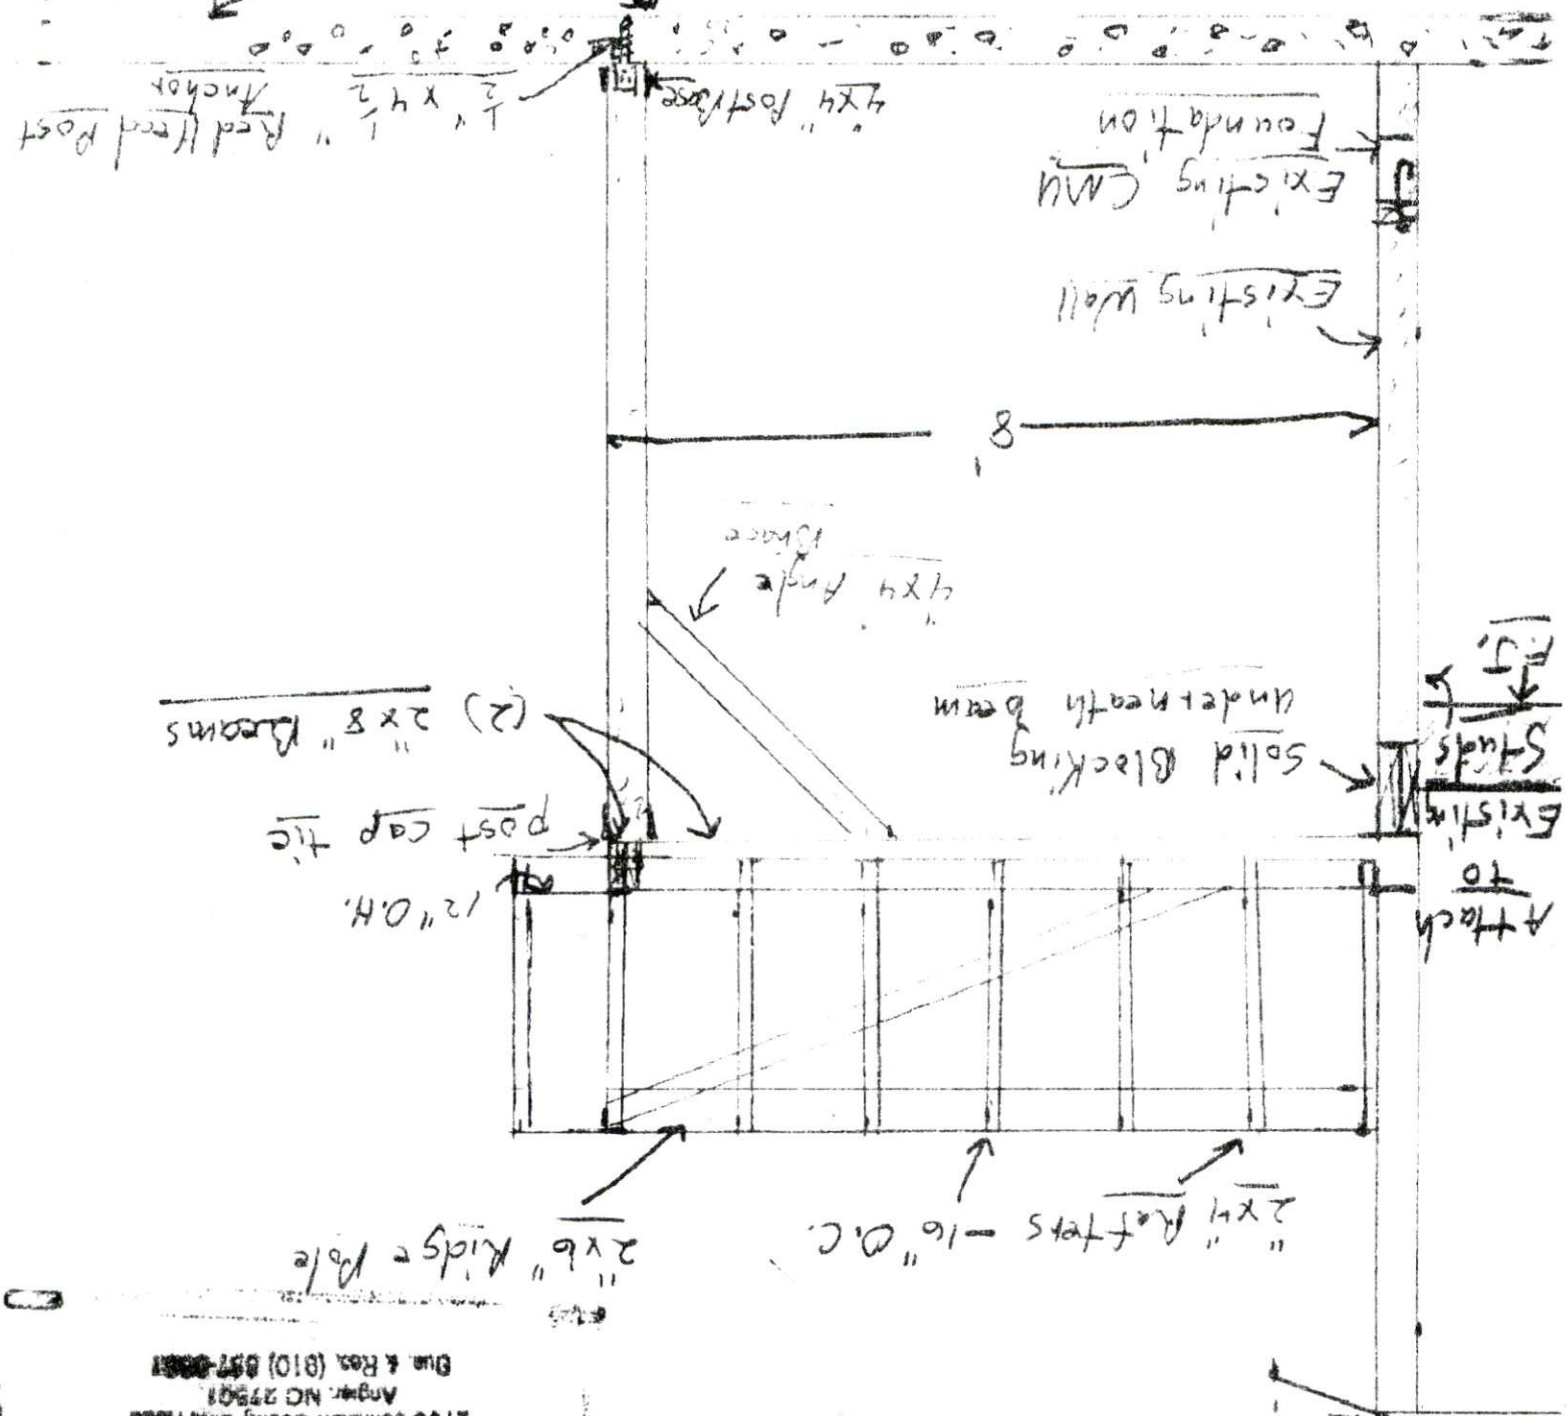

Scale  
1" = 1'  
1/2" = 1'

1-14-20

± (5")

(2) 2x8 Beams

post cap tie  
12" O.H.

2x6 Rids = Pole

2x4 Rafters - 16" O.C.

Existing Roof

1-14-20

2x6 Ridge Pole

Wind Beams: 2x4-32" O.C.

Rafters: 2x4 @ 16" O.C.

Shingles w/ALS felt paper

Ceiling Joists: 2x6-16" O.C.

Hurricane ties

Gable Studs  
2x4 O.C.

1/2" OSB

2x4 Plate

Beams

(2) 2x8x12'

(2) 2x8x8'

12" O.H.

2x4 plate

4x4  
Angle  
Brace

4x4  
Angle  
Brace

Existing Building

Vinyl Siding

8'

12'

4x4 Post Anchor

4x4 Post Anchor

Existing Concrete Slab

1/2" x 4 1/2" Red Head Anchor

1/2" x 4 1/2" Red Head Anchor ±(5")

Scale

1/2" = 1'

Front View - Toe Langer Porch Framing Detail