


FRONT VIEW - TOE LANGLEY PORCH Framing Detail

Scale 1/2" = 1'

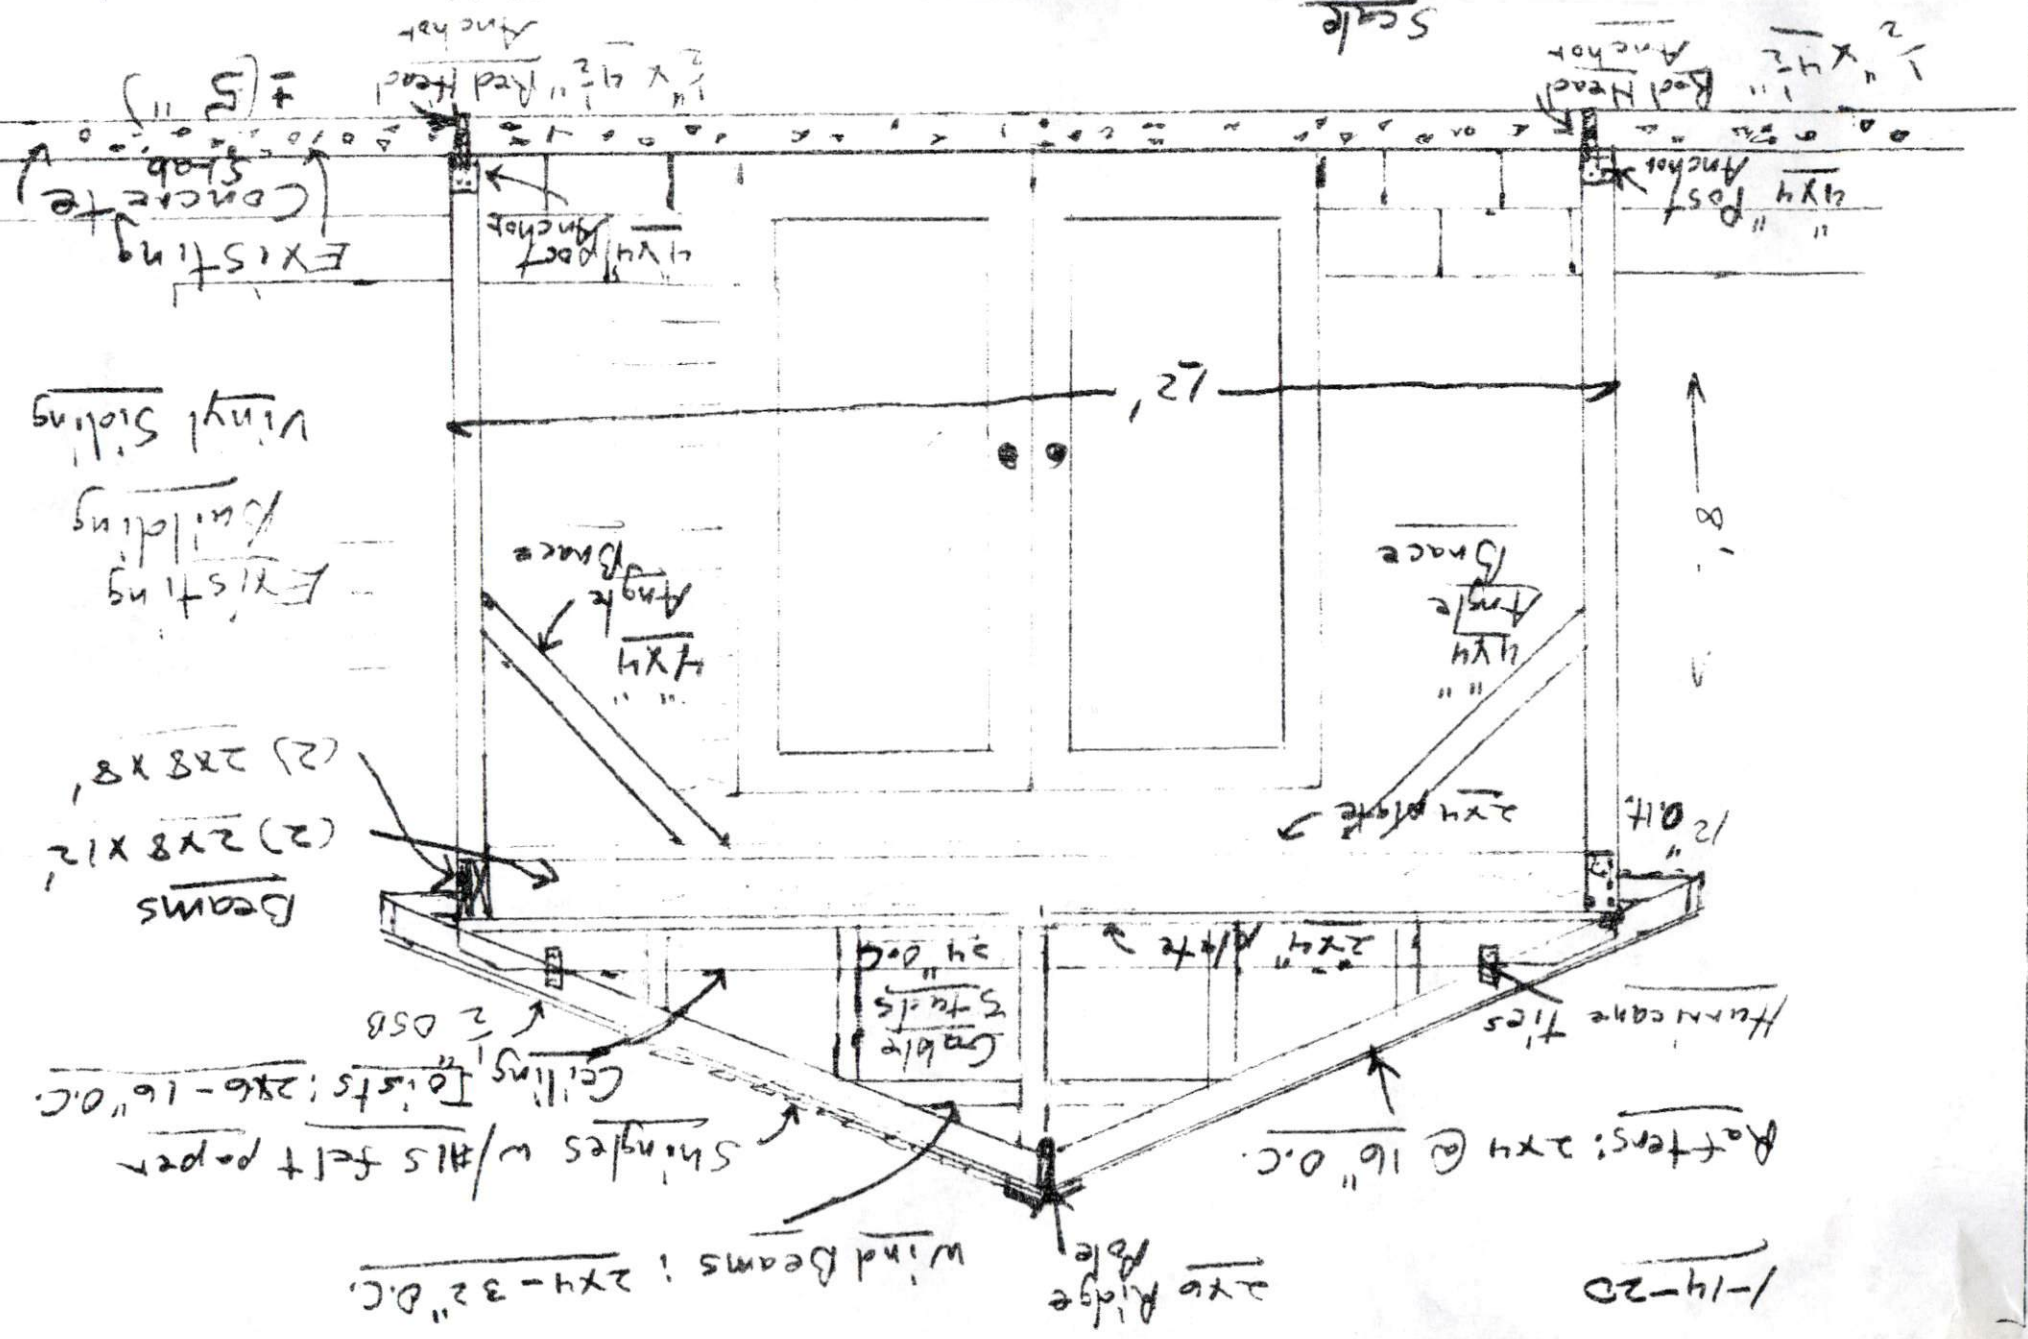


1-14-20

Joe Langley - Patch Framing Details

Side View

LARRY BAREFCOT-General Contractor
2769 Johnston County Line Road
Anger, NC 27501
Bus. & Res. (910) 857-8881

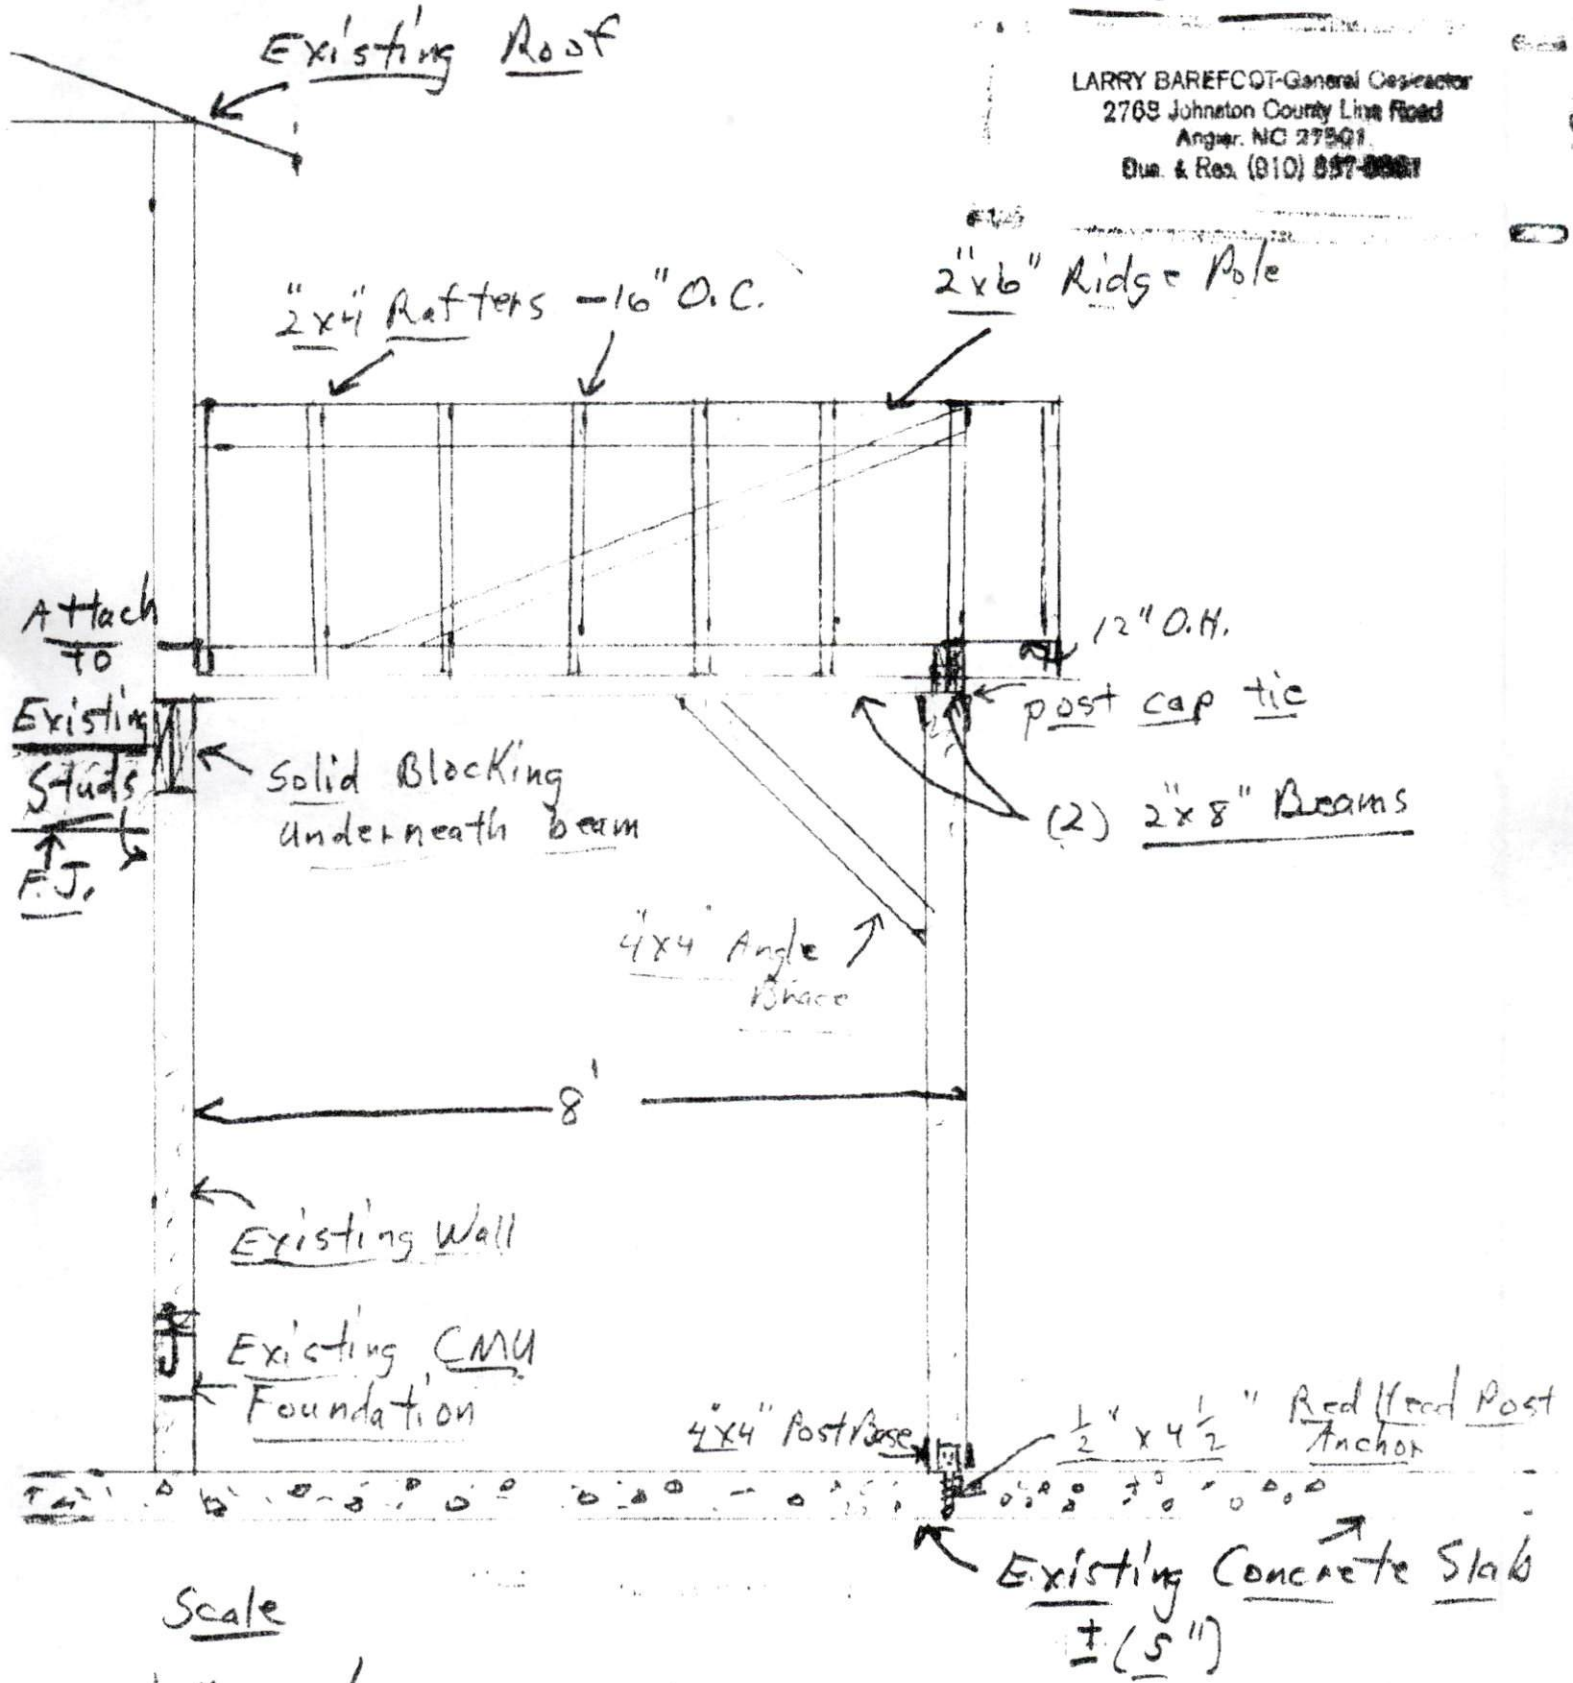

Scale
 $\frac{1}{2}'' = 1'$

1-14-20