




28' Garage New

New addition

existing posts support for sun room above  
Septic ~ 4 ft from this existing post under deck

existing foundation wall

Current Basement

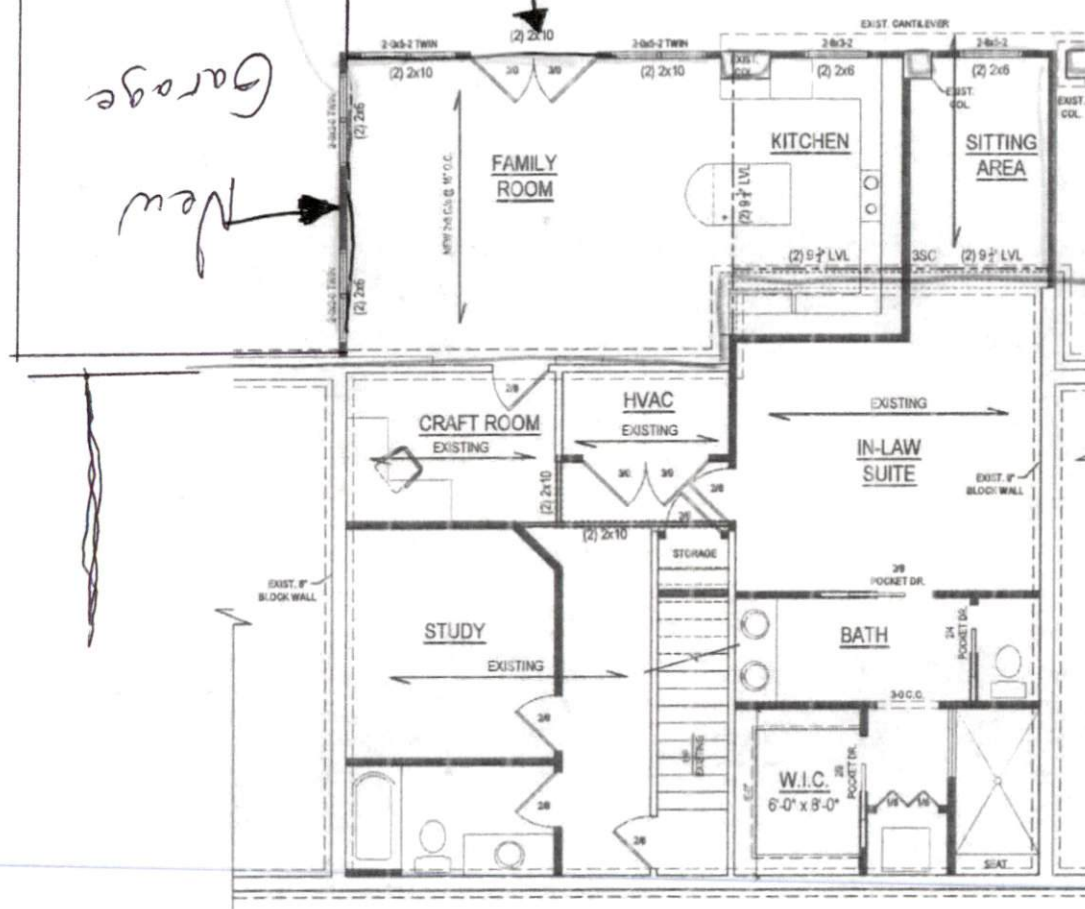

**BASEMENT STRUCTURAL PLAN**  
 1/4" = 1'-0"  
 CEILING HT. = MATCH EXISTING

- - - - - DEMO EXISTING WALL  
 - - - - - EXISTING WALL  
 - - - - - NEW WALL

Professional Engineer  
 License No. 032702  
 State of North Carolina  
 Mark E. Jones

Mark E. Jones, PE  
 6425 Glen Dean Court  
 Raleigh, NC 27603  
 (919) 395-5618

Makowski  
 In-law Suite

Anita Makowski  
 81 Sandra Ct.  
 Angier, NC 27501

|            |              |
|------------|--------------|
| DATE       | 1-8-12       |
| BY         | 0-27-10      |
| CHECKED BY |              |
| SCALE      | 1/4" = 1'-0" |

|     |      |          |
|-----|------|----------|
| NO. | DATE | REVISION |
| 1   |      |          |
| 2   |      |          |

STRUCTURAL  
 Sheet No. S1  
 of 2