

OPERATIONS PERMIT

01-51628

Name: (owner) Penny Gorms New Installation Septic Tank
 Property Location: SR# 1259 Repairs Nitrification Line
 Subdivision Penny Collins Lot # Tract 1
 TAX ID# _____ Quadrant # _____
 Contractor: Loanie Johnson Registration # _____

Basement with Plumbing: Garage:
 Water Supply: Well Public Community
 Distance From Well: 50 ft.

Following are the specifications for the sewage disposal system on above captioned property.

Type of system: Conventional Other _____

Size of tank: Septic Tank: 1000 gallons Pump Tank: _____ gallons


Subsurface Drainage Field No. of ditches 1 exact length 500 ft. width of 3 ft. depth of 18 max in.

French Drain: _____ Linear feet

Date: 10-31-01

PERMIT NO. 18215

Inspected by: Joe Waters
Environmental Health Specialist
O.M.B.S. # 470

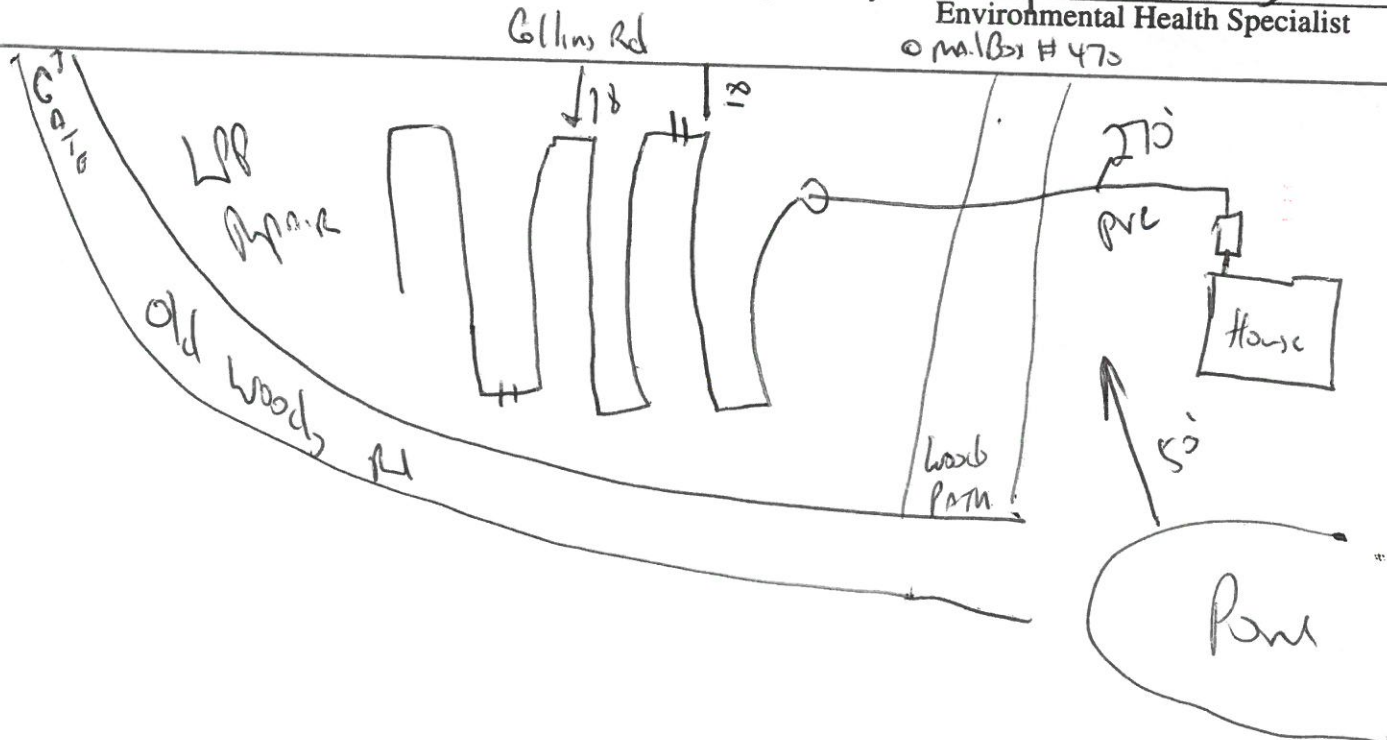

HARNETT COUNTY HEALTH DEPARTMENT

No 18215

IMPROVEMENT PERMIT

01-5-1628

Be it ordained by the Harnett County Board of Health as follows: Section III, Item B. "No Person shall begin construction of any building at which a septic tank system is to be used for disposal of sewage without first obtaining a written permit from the Harnett County Health Department."

Name: (owner) Penny Grim
Property Location: SR# 9259 Collins Rd
New Installation, Septic Tank, Repairs, Nitrification Line

Subdivision Penny Collins Lot # TRACT 1

Tax ID # Quadrant #

Number of Bedrooms Proposed: 3 (44x38) Lot Size: 6.96 ac


Basement with Plumbing: Garage: MUST meet onsite before installing - may not require Pump.
Water Supply: Well Public Community
Distance From Well: 50 ft.

Following is the minimum specifications for sewage disposal system on above captioned property. Subject to final approval.

Type of system: Conventional Other Pump to Conventional
Size of tank: Septic Tank: 1000 gallons Pump Tank: 1000 gallons
Subsurface Drainage Field No. of ditches 1 exact length of each ditch 500 ft. width of ditches 3 ft. depth of ditches 18 max in.
French Drain Required: Linear feet

Date: 4-18-01
Signed: Joe L... Environmental Health Specialist

This permit is subject to revocation if site plans or intended use change.

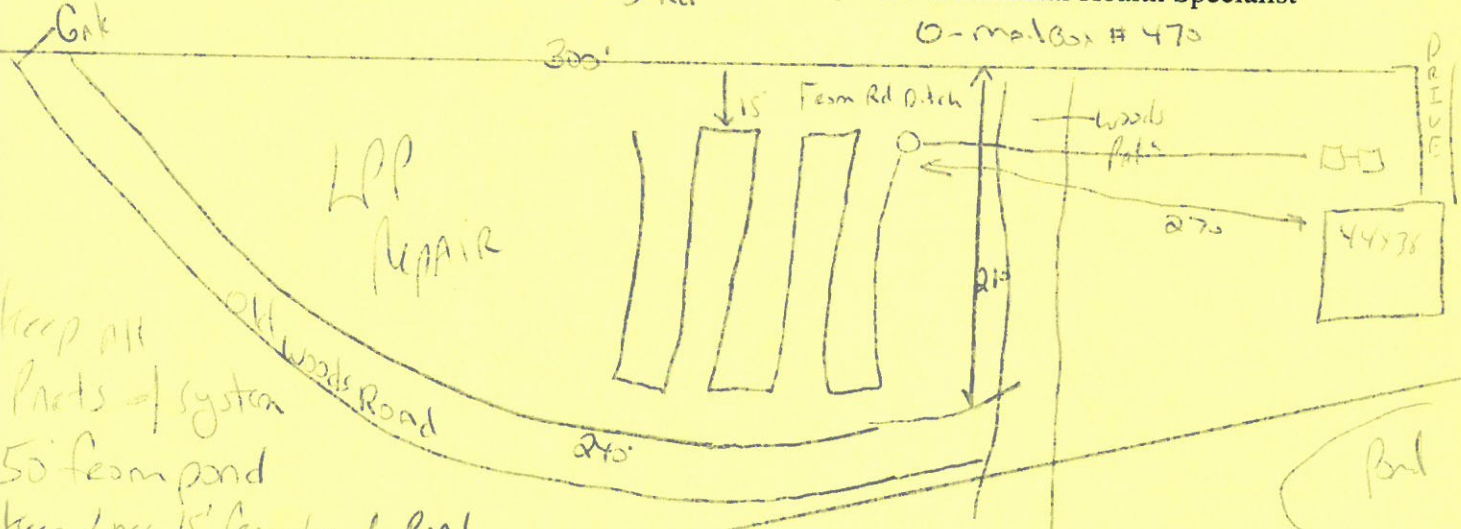

Keep all parts of system 50' from pond Keep lines 15' from edge of Road ditch

STAB out Plumbing shallow MAY be able to get out of a pump Meet onsite - Do not DRIVE OR PARK on septic system maintain all set BACK