


159 Georgia Dr.
Broadway N.C. 27505

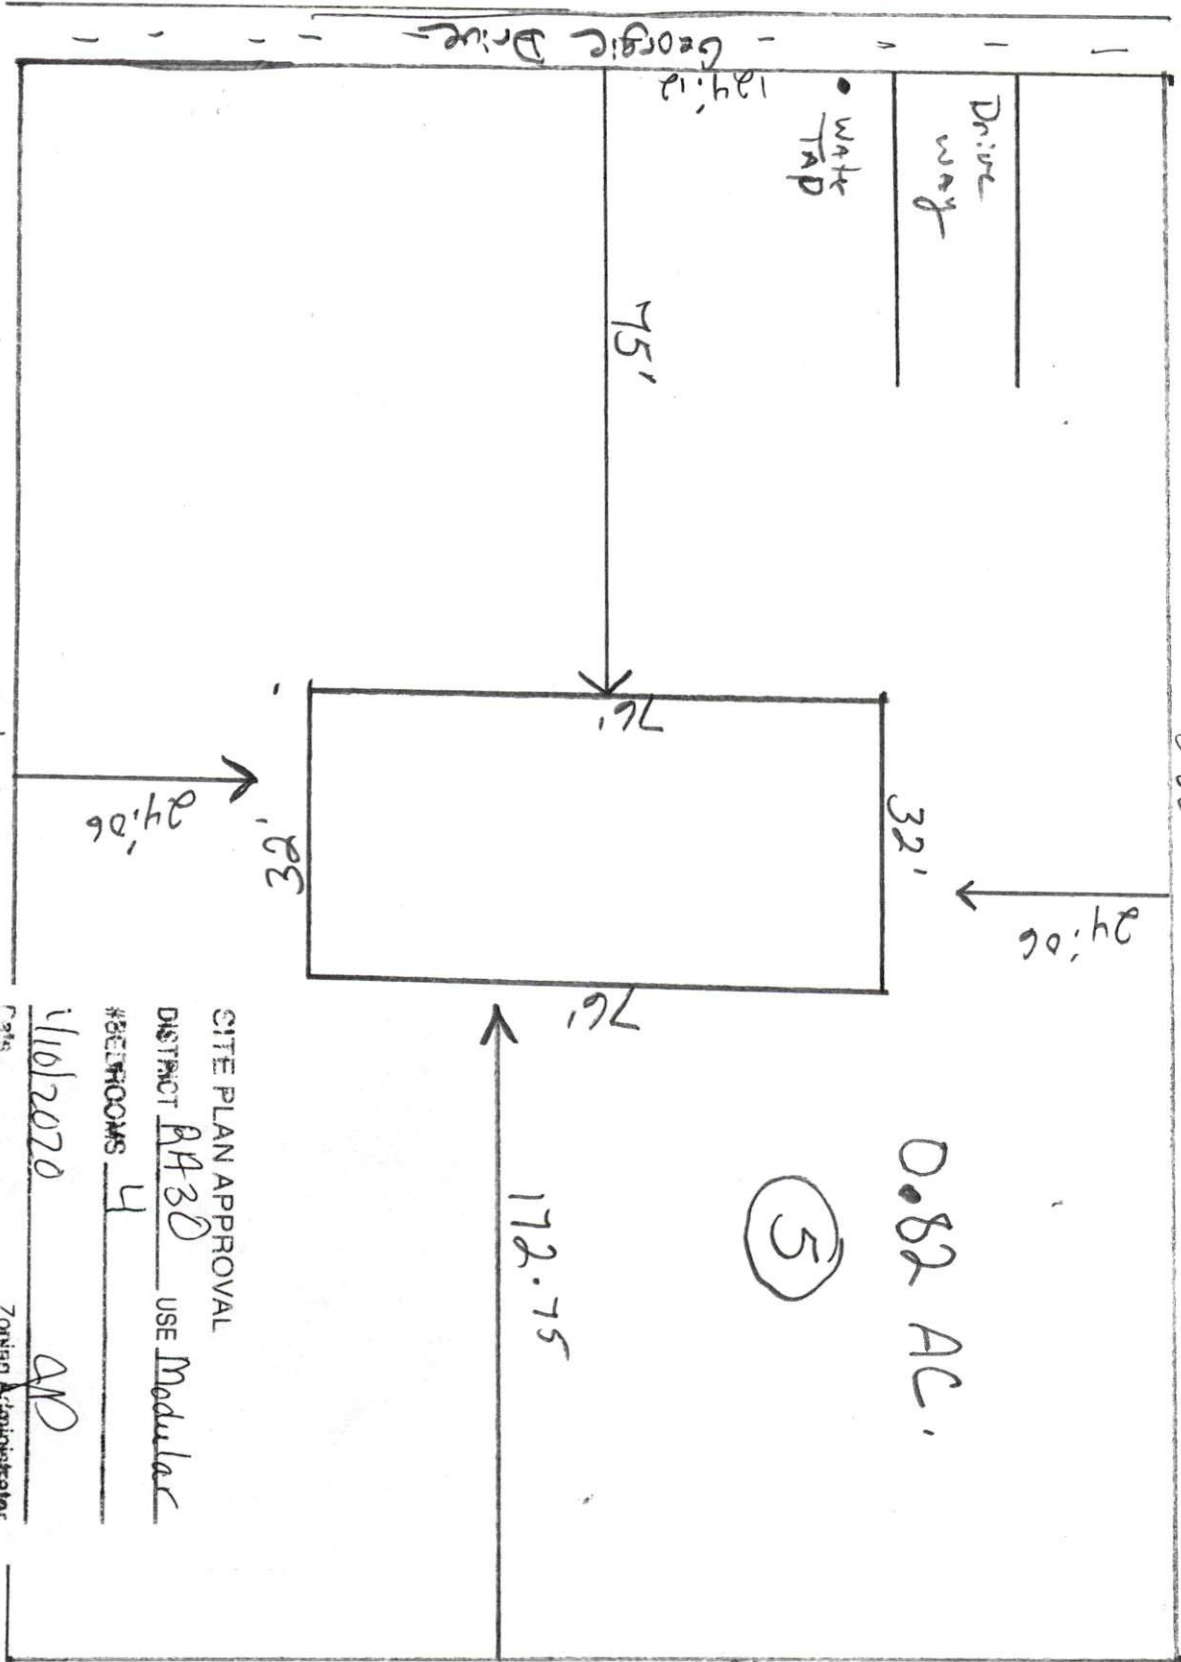

0.82 AC.

(5)

CITE PLAN APPROVAL
 DISTRICT BH3D USE Modular
 #BEDROOMS 4
 1/10/2020
 Zoning Administrator APD

Projected Site Plan
 Subject to change for
 permits.

Jessica Estada
 Plot