


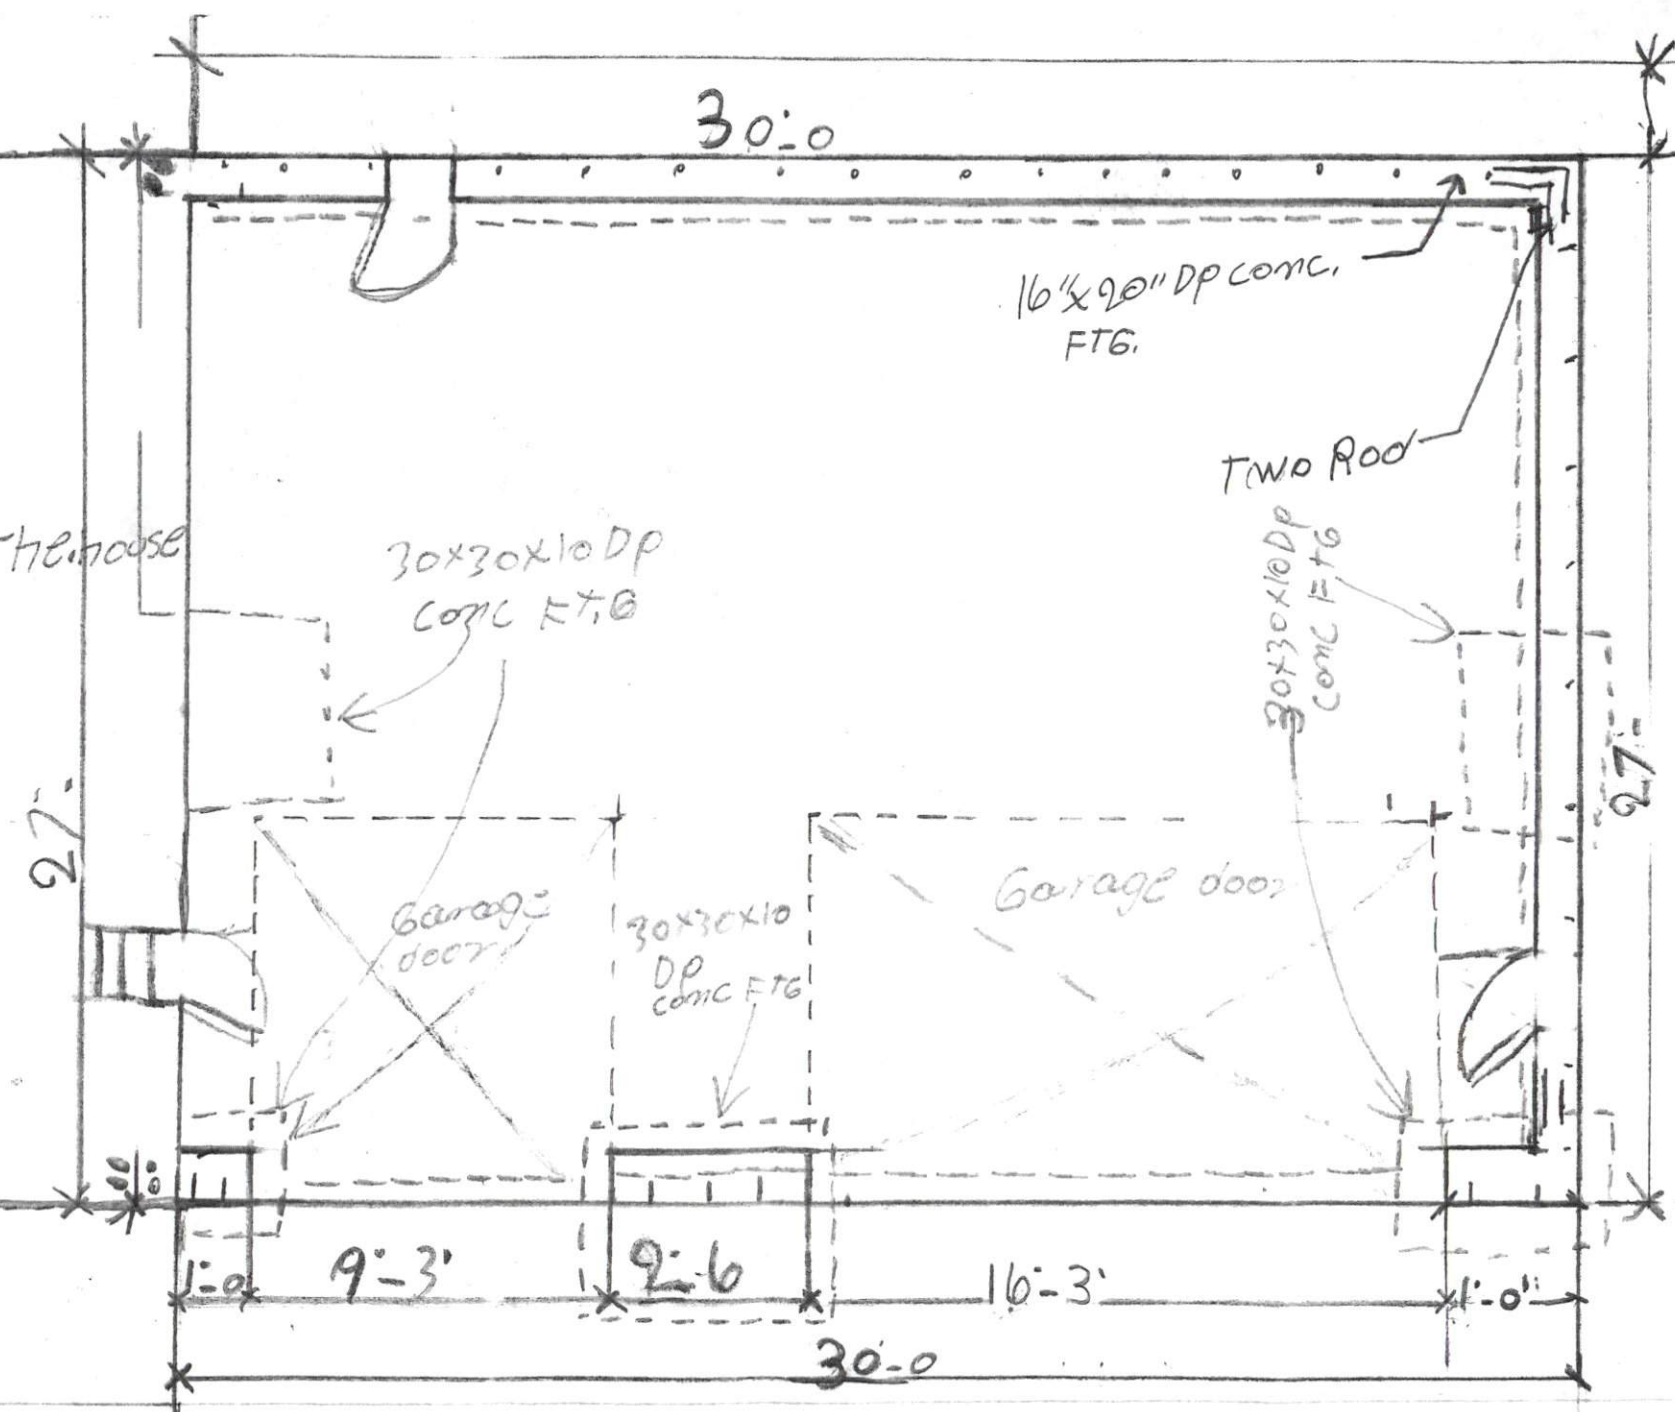


Concrete
Plan


This is the house

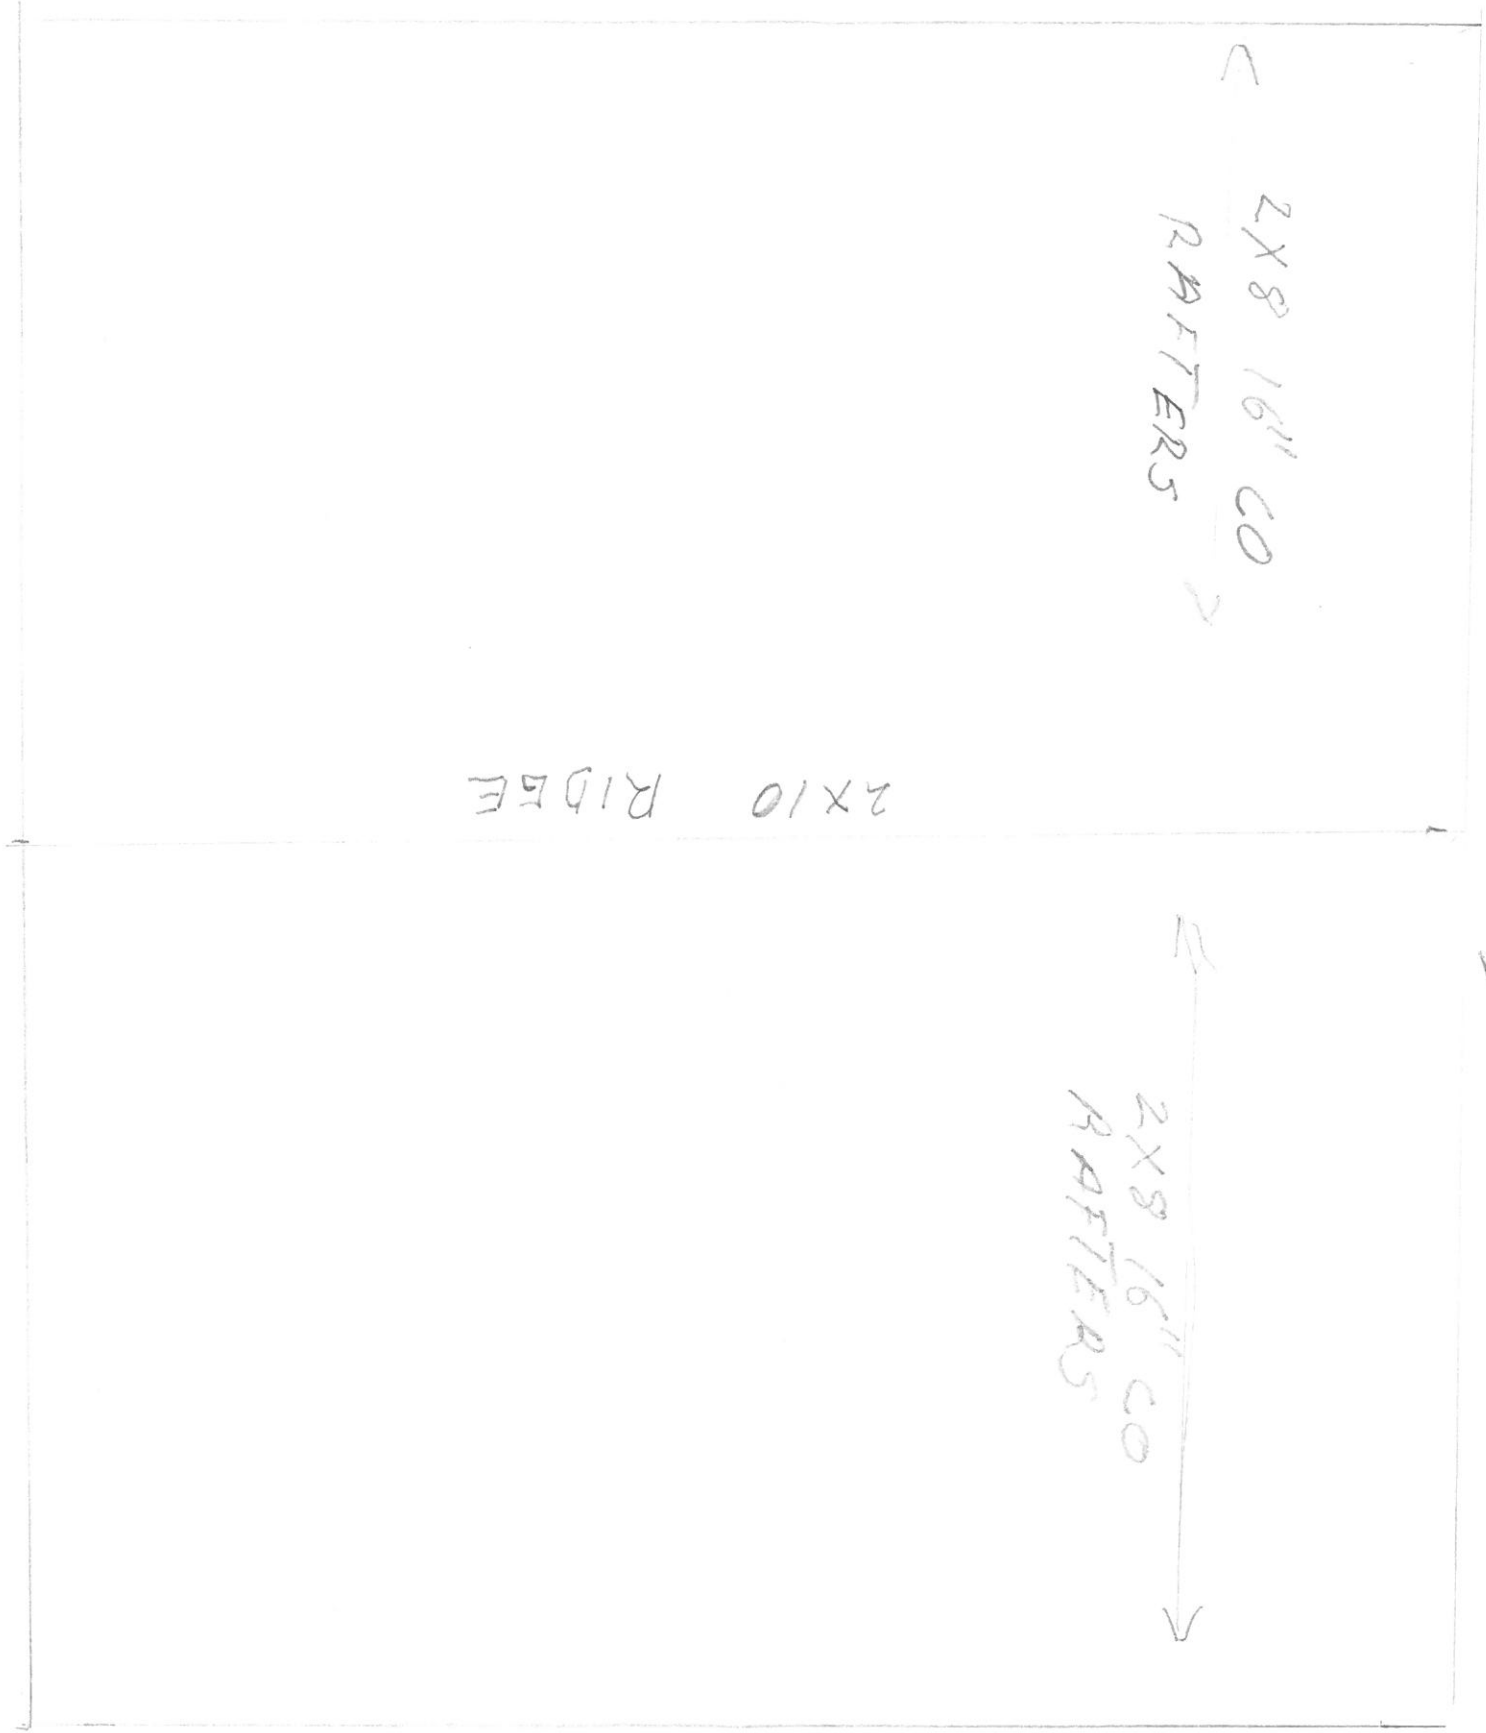


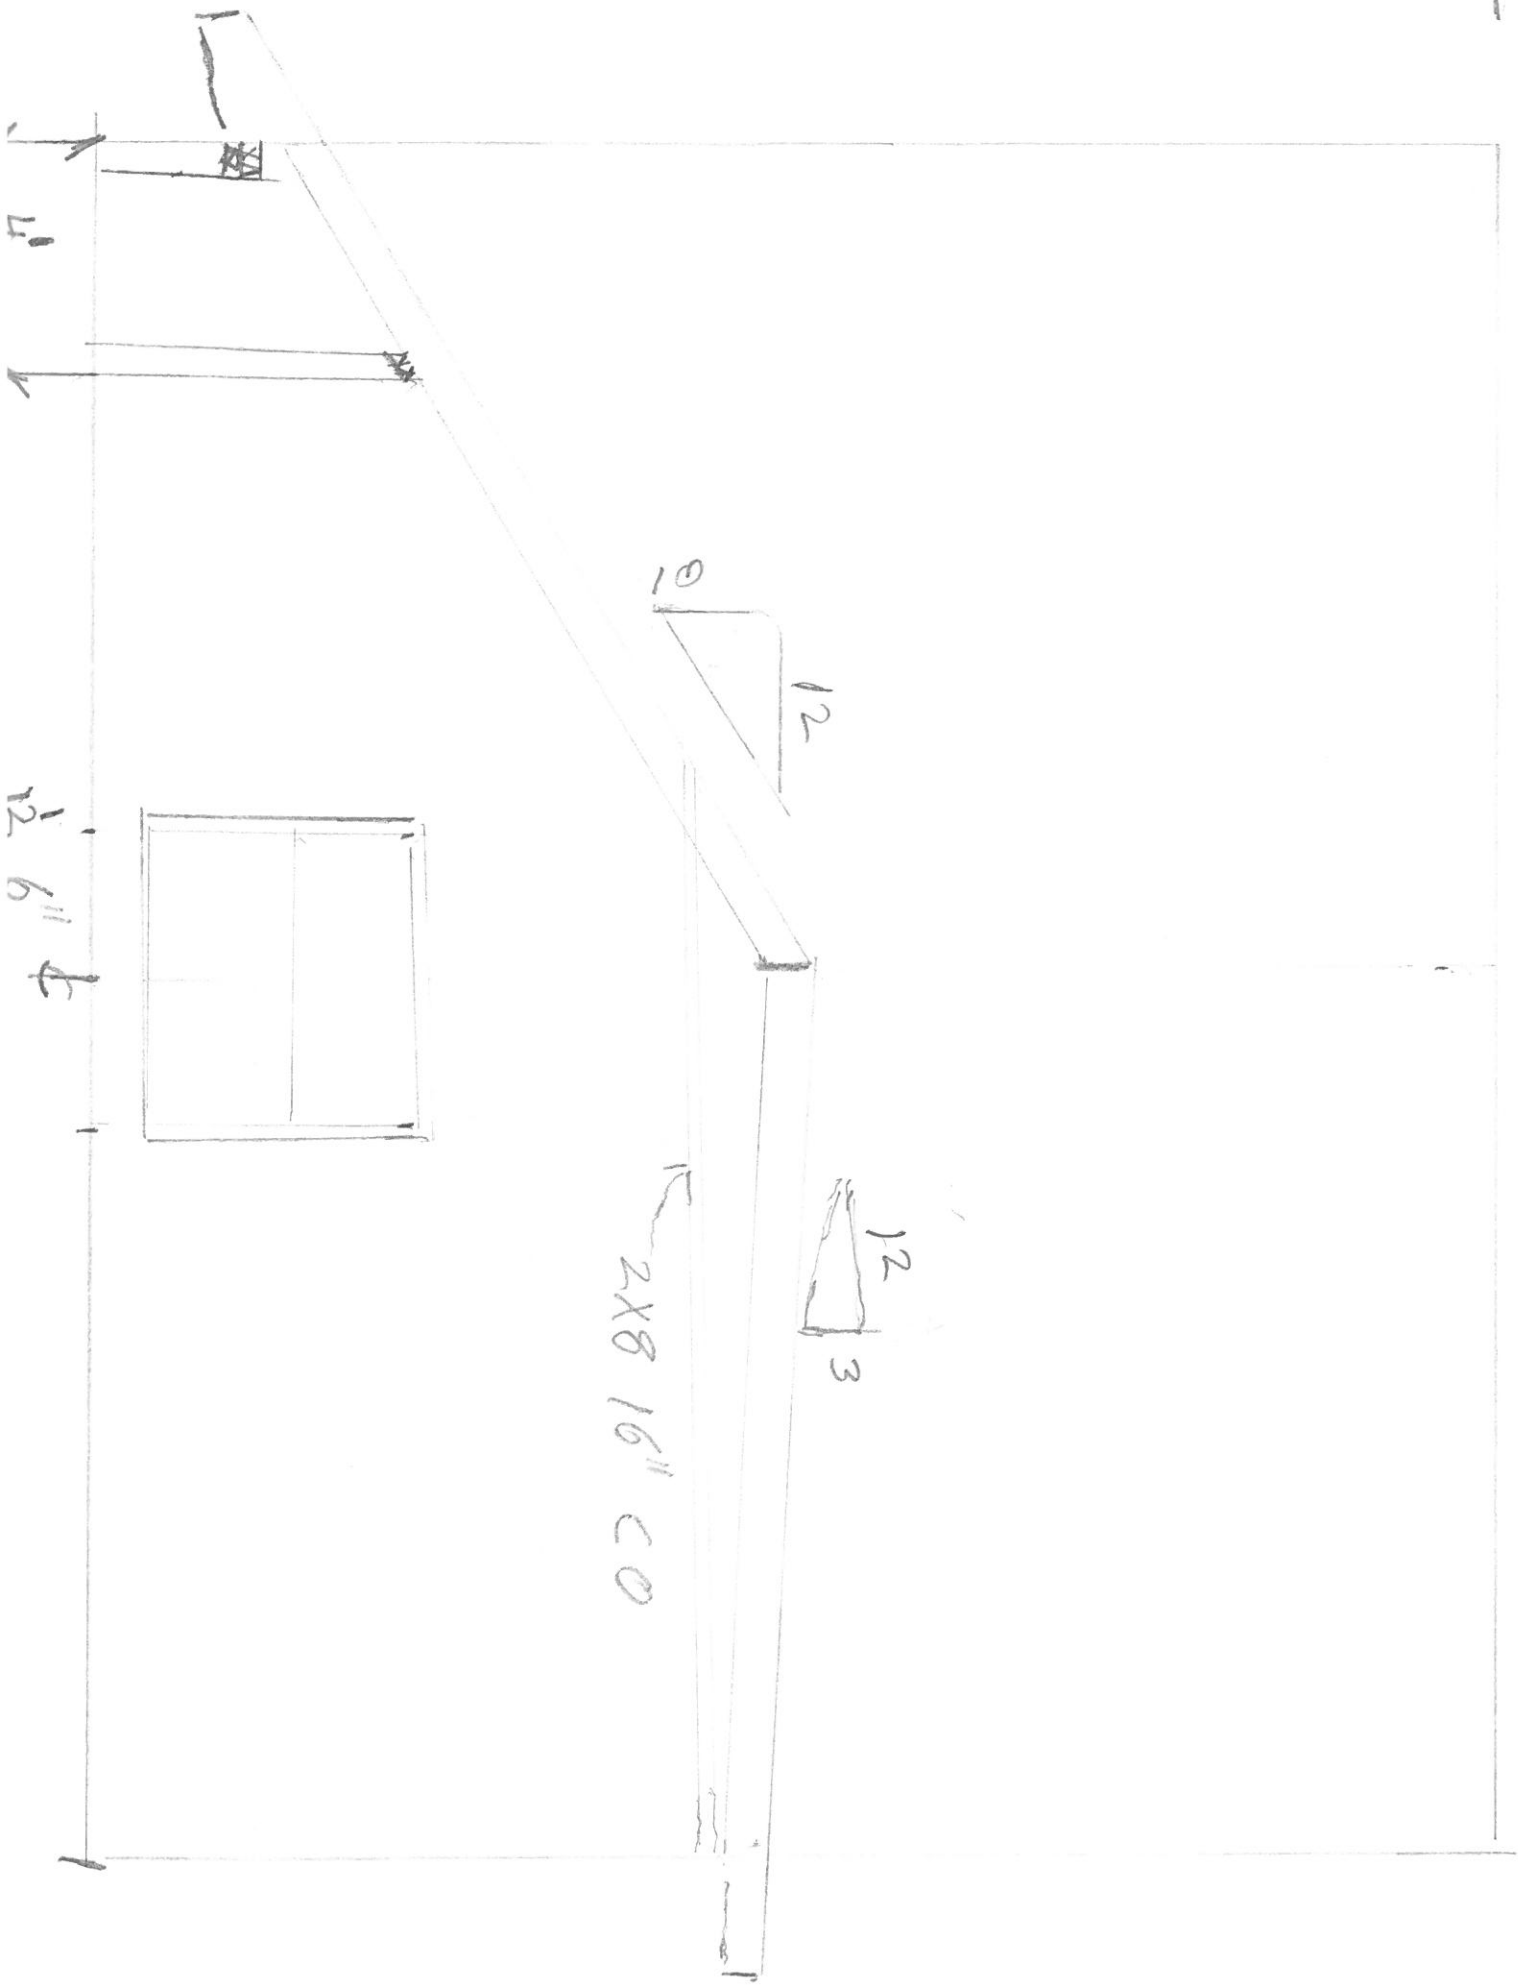

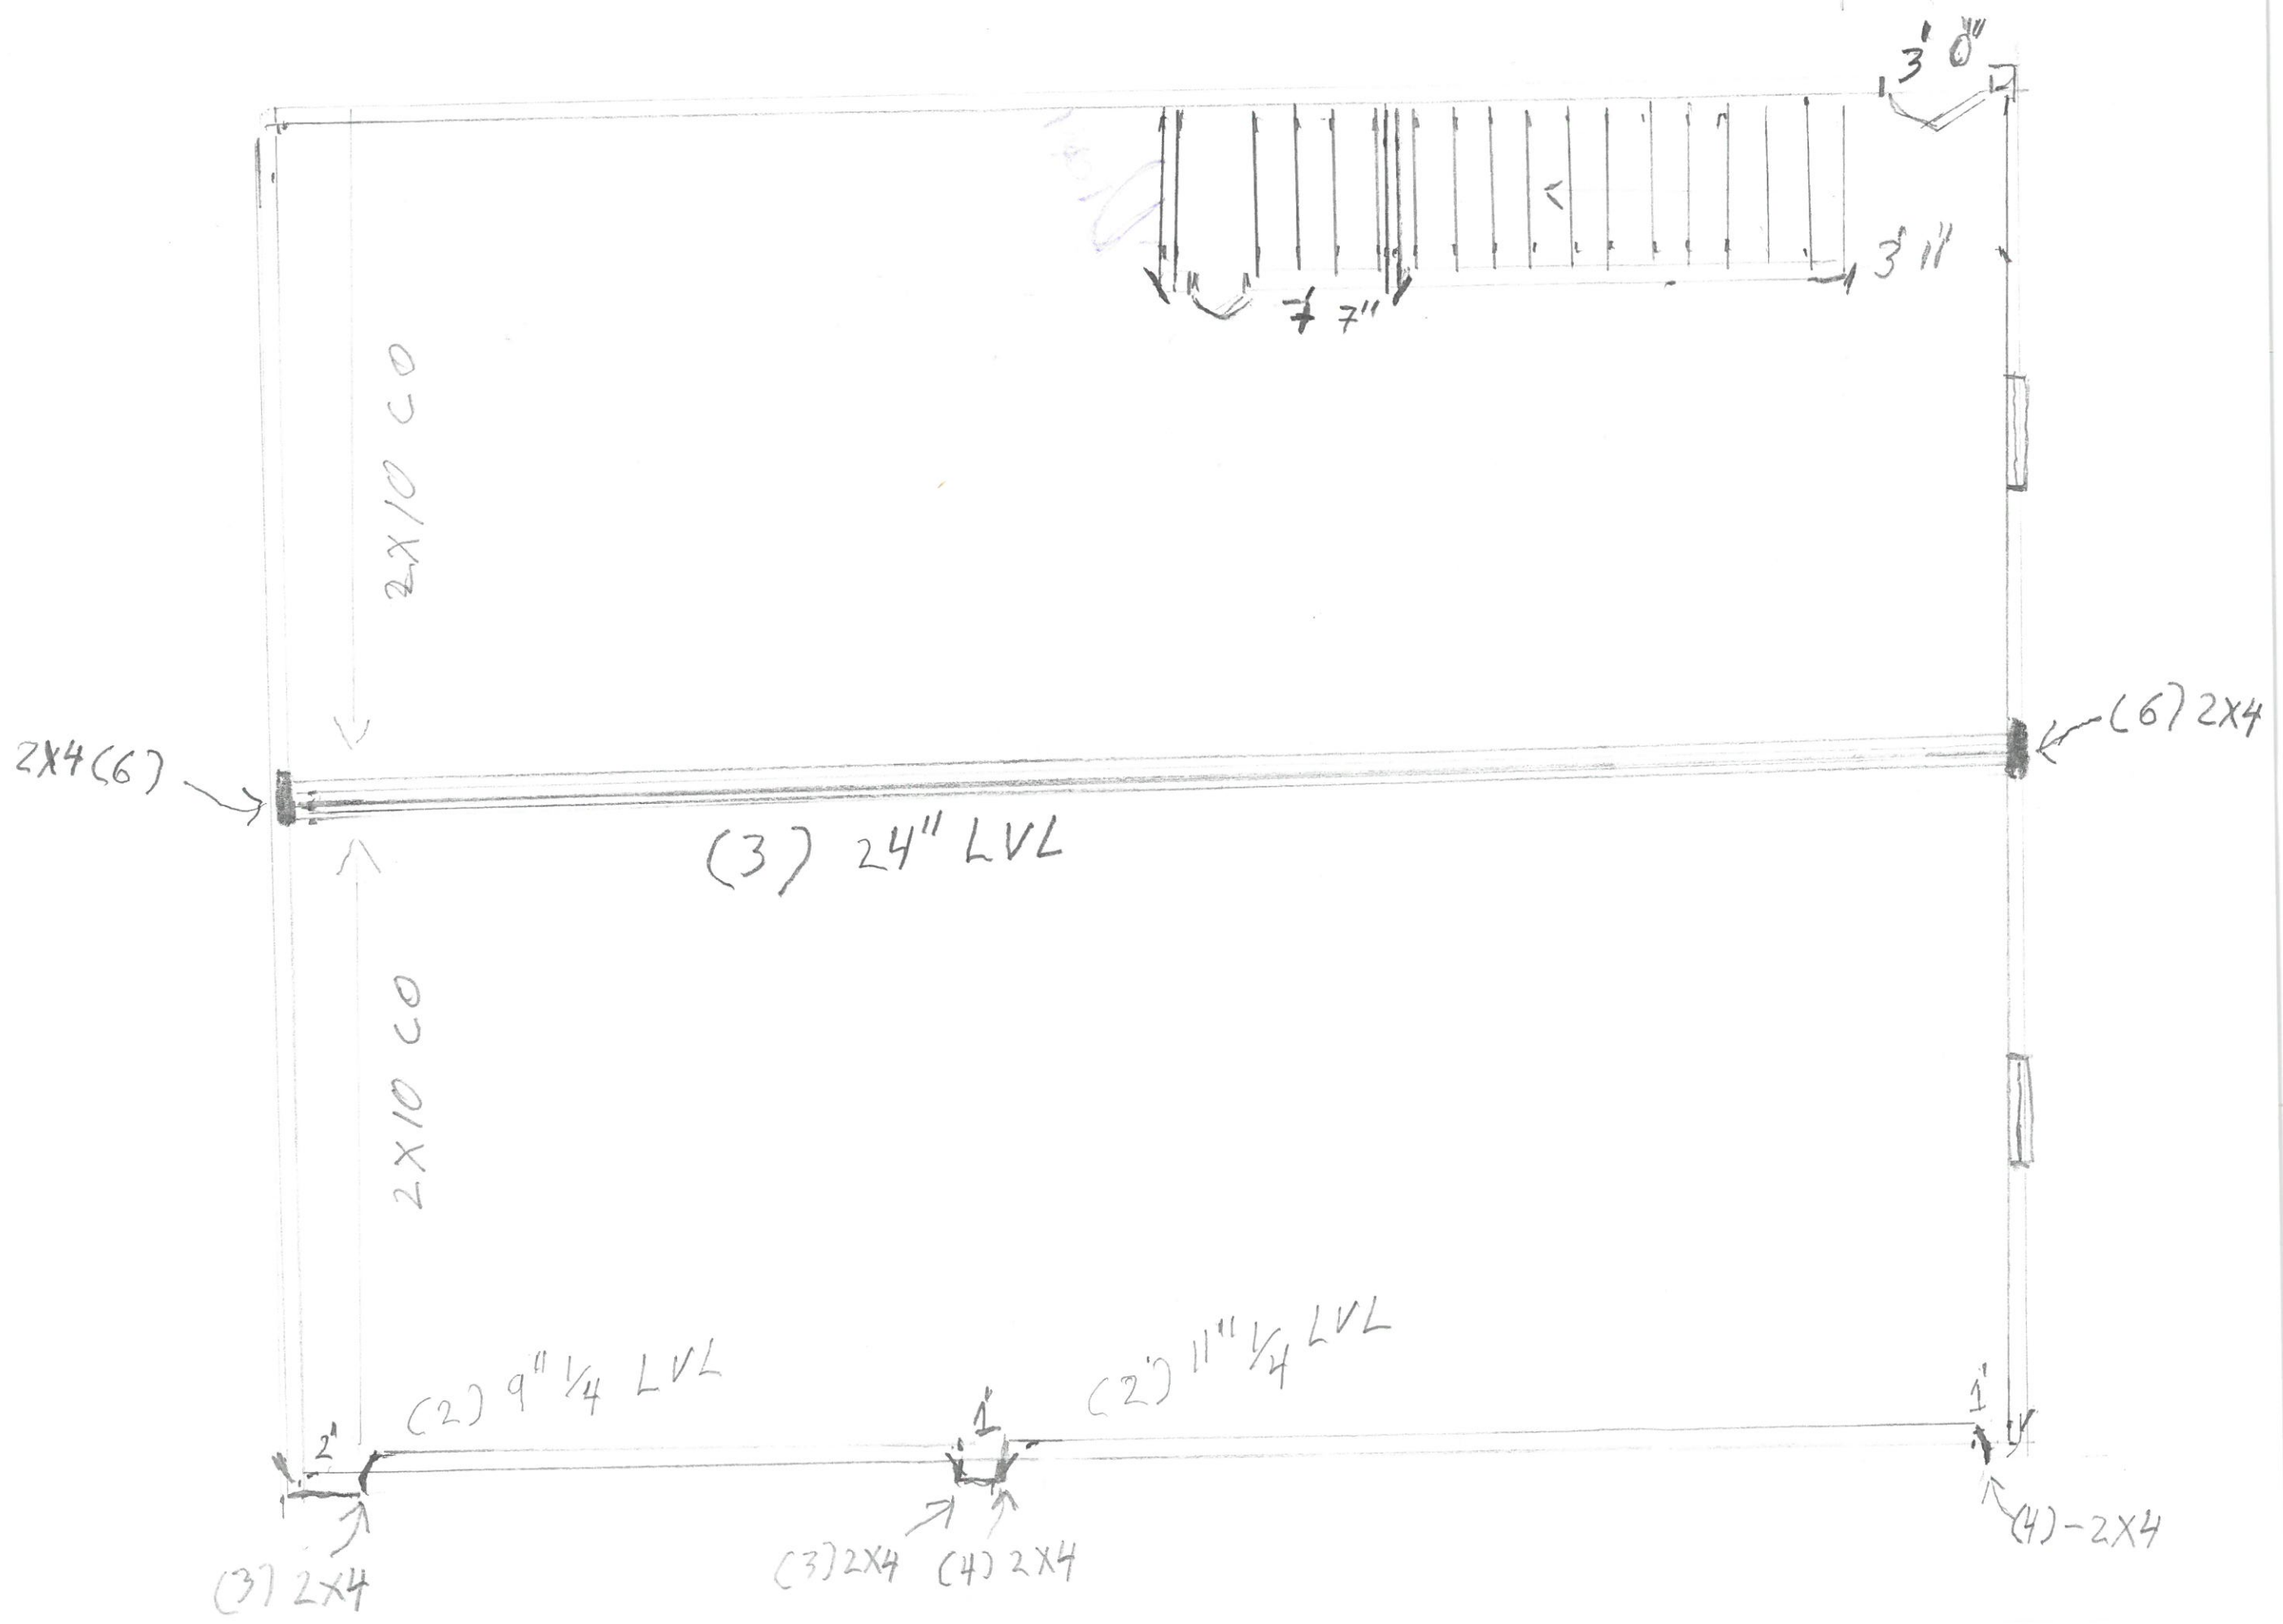

1

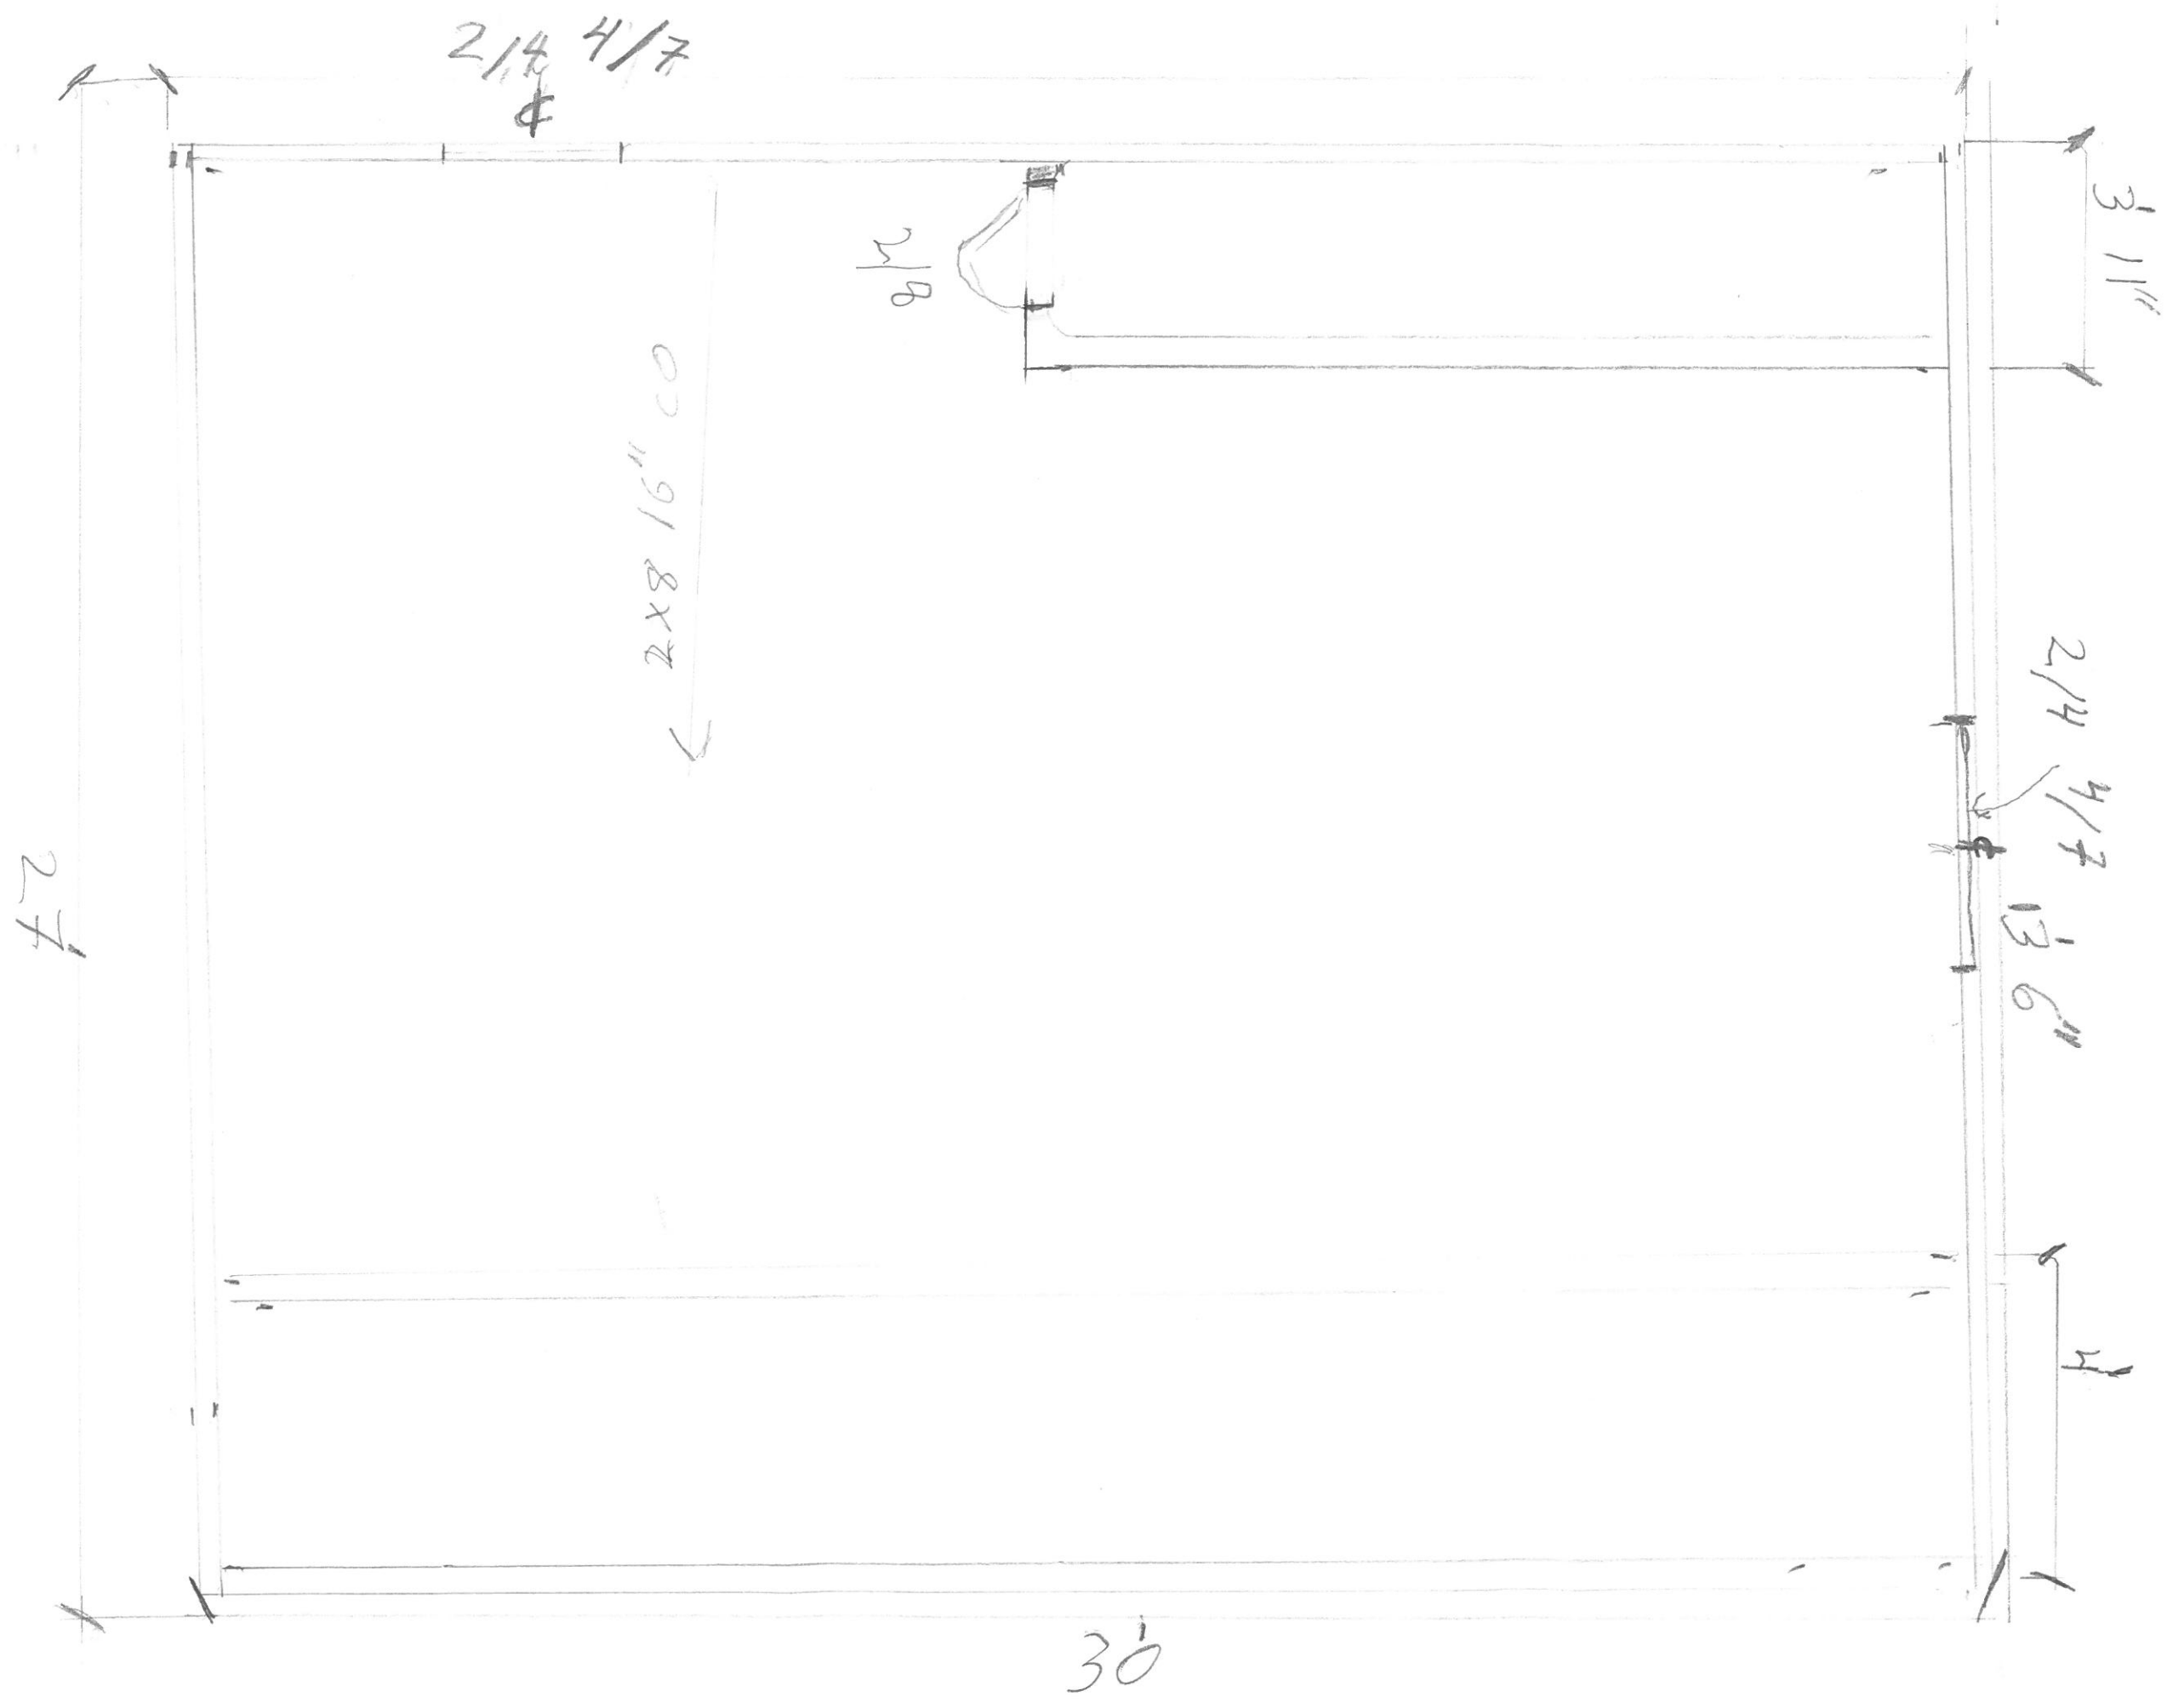

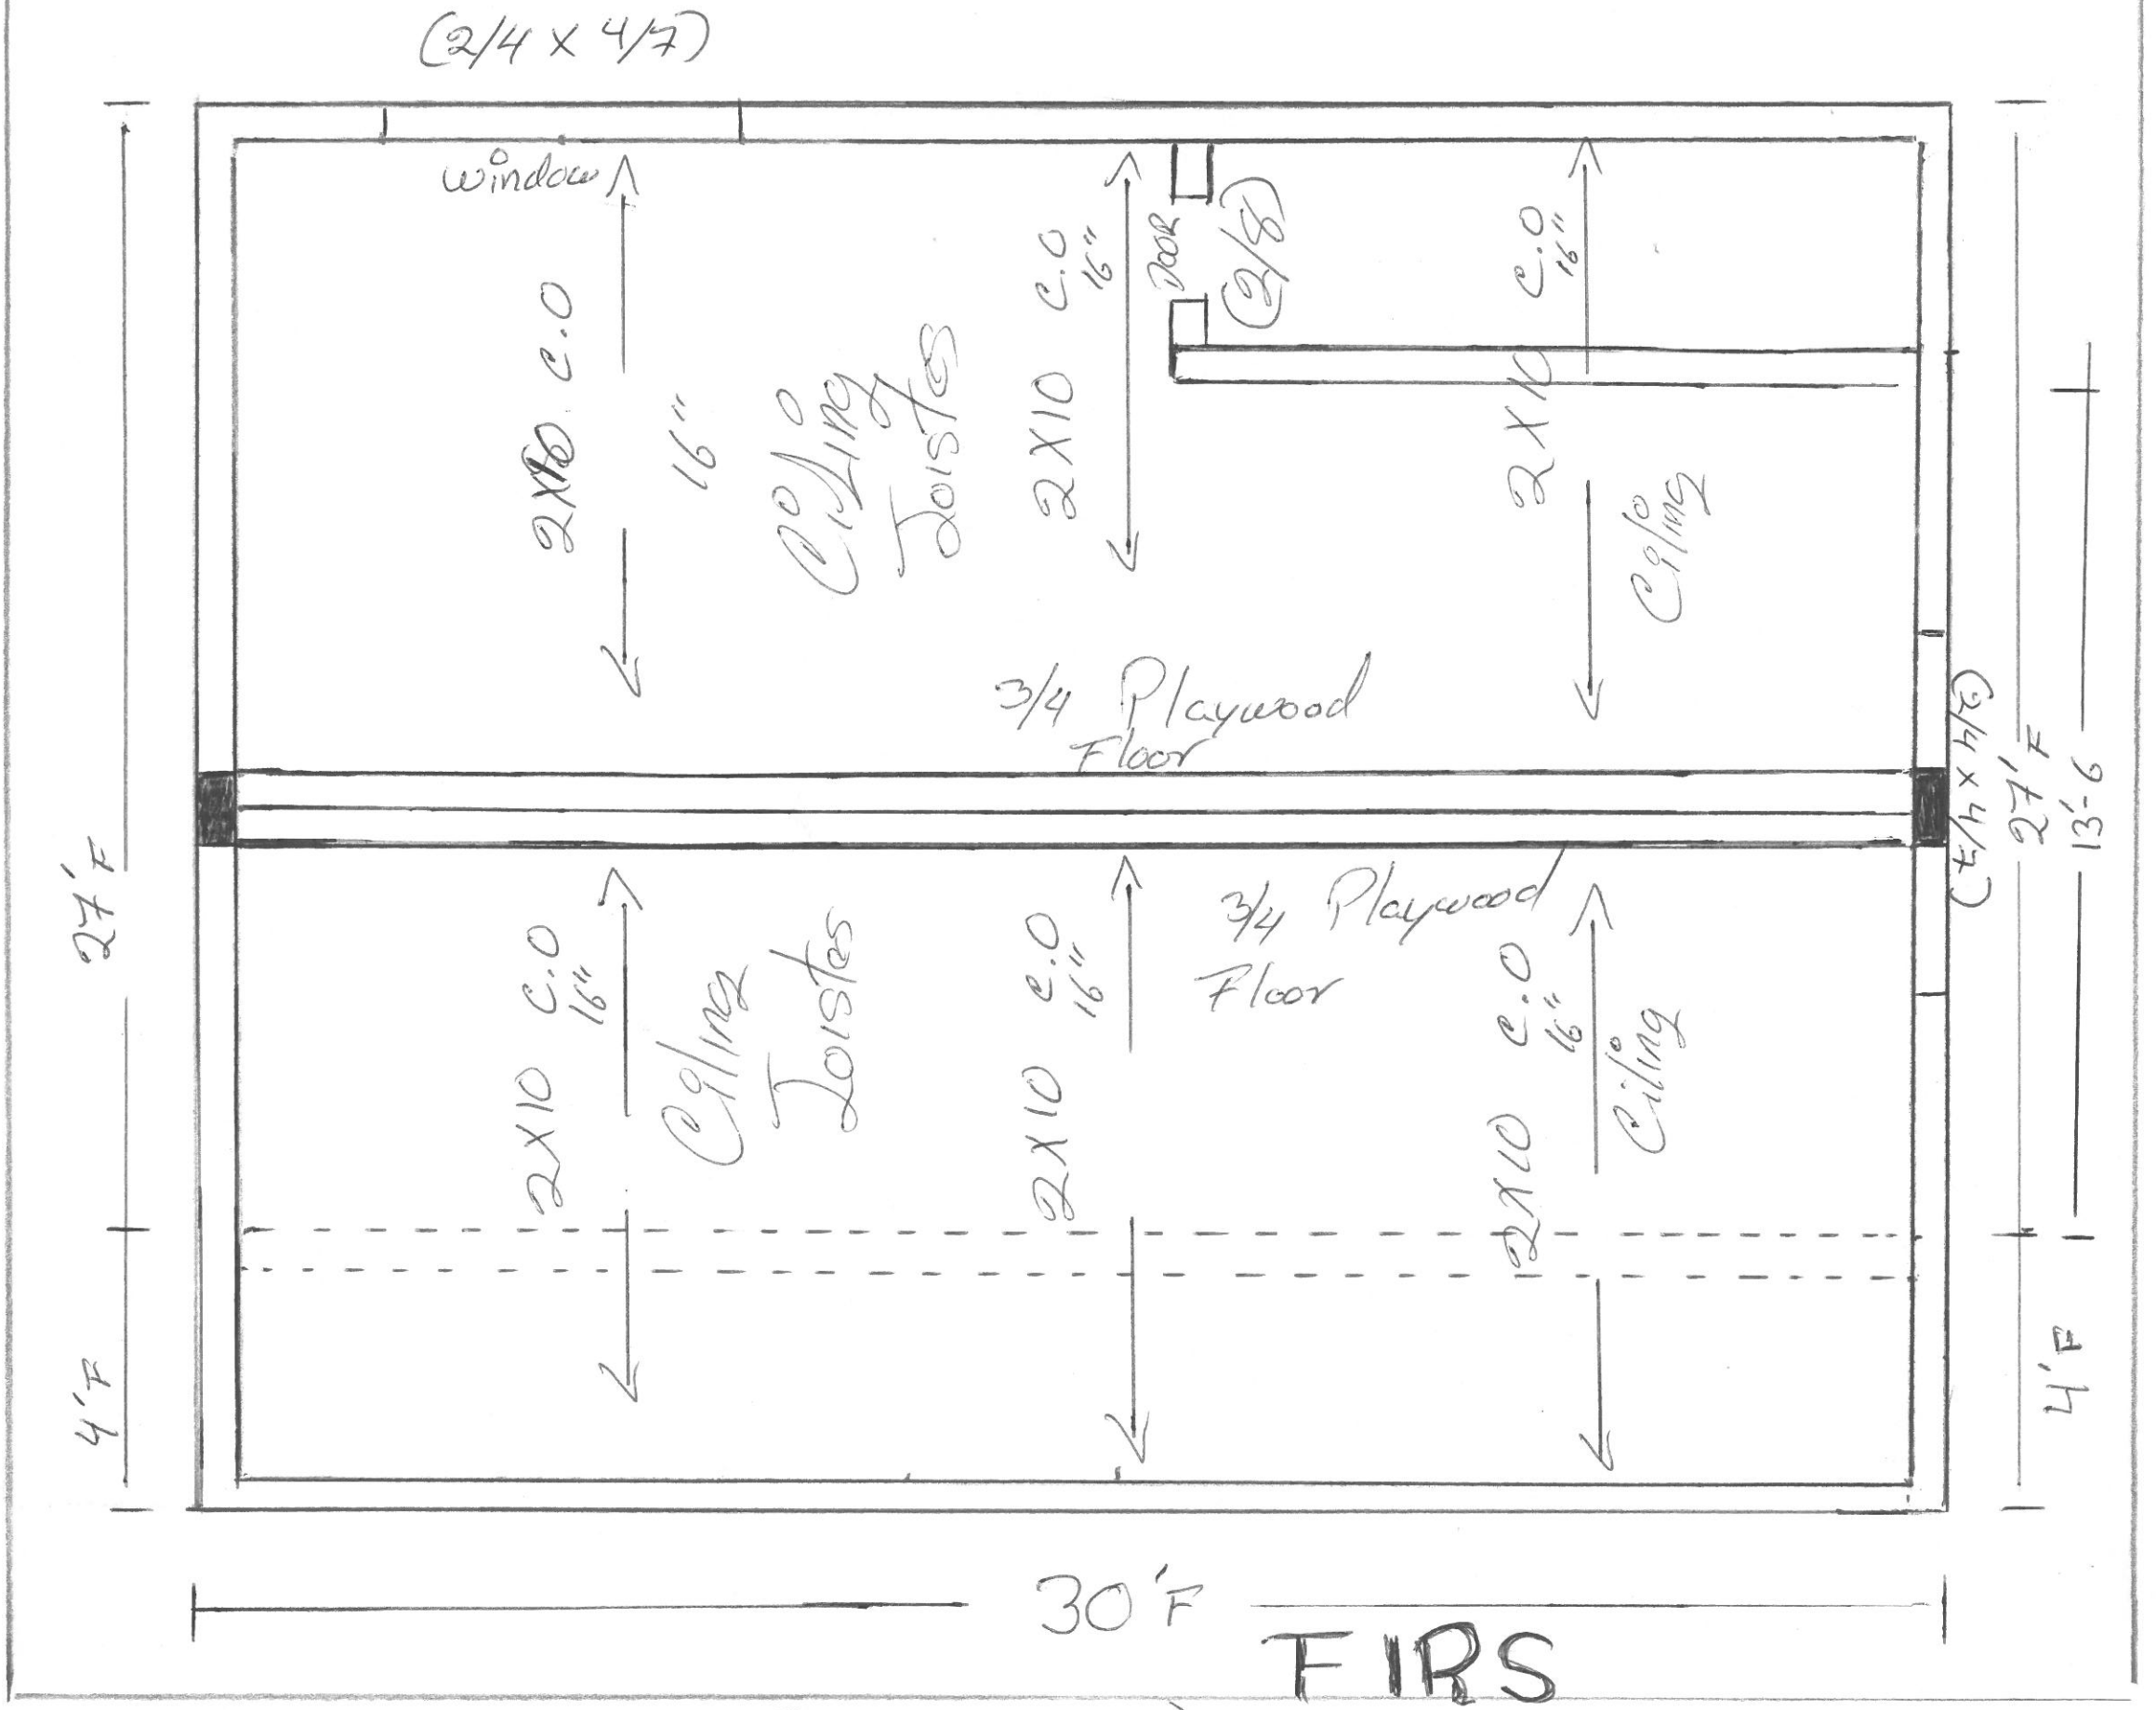

(2/4 x 4/7)

Window

2x10 c.o.
16"

Ceiling Joists

2x10 c.o.
16"

Door

(2/8)

2x10 c.o.
16"

Ceiling

3/4 Plywood Floor

27' F

4' F

2x10 c.o.
16"

Ceiling Joists

2x10 c.o.
16"

3/4 Plywood Floor

2x10 c.o.
16"

Ceiling

(2/4 x 4/7)

27' F


4' F

13'-6"

30' F

FIRS

(SECOND) FLOOR PLAN

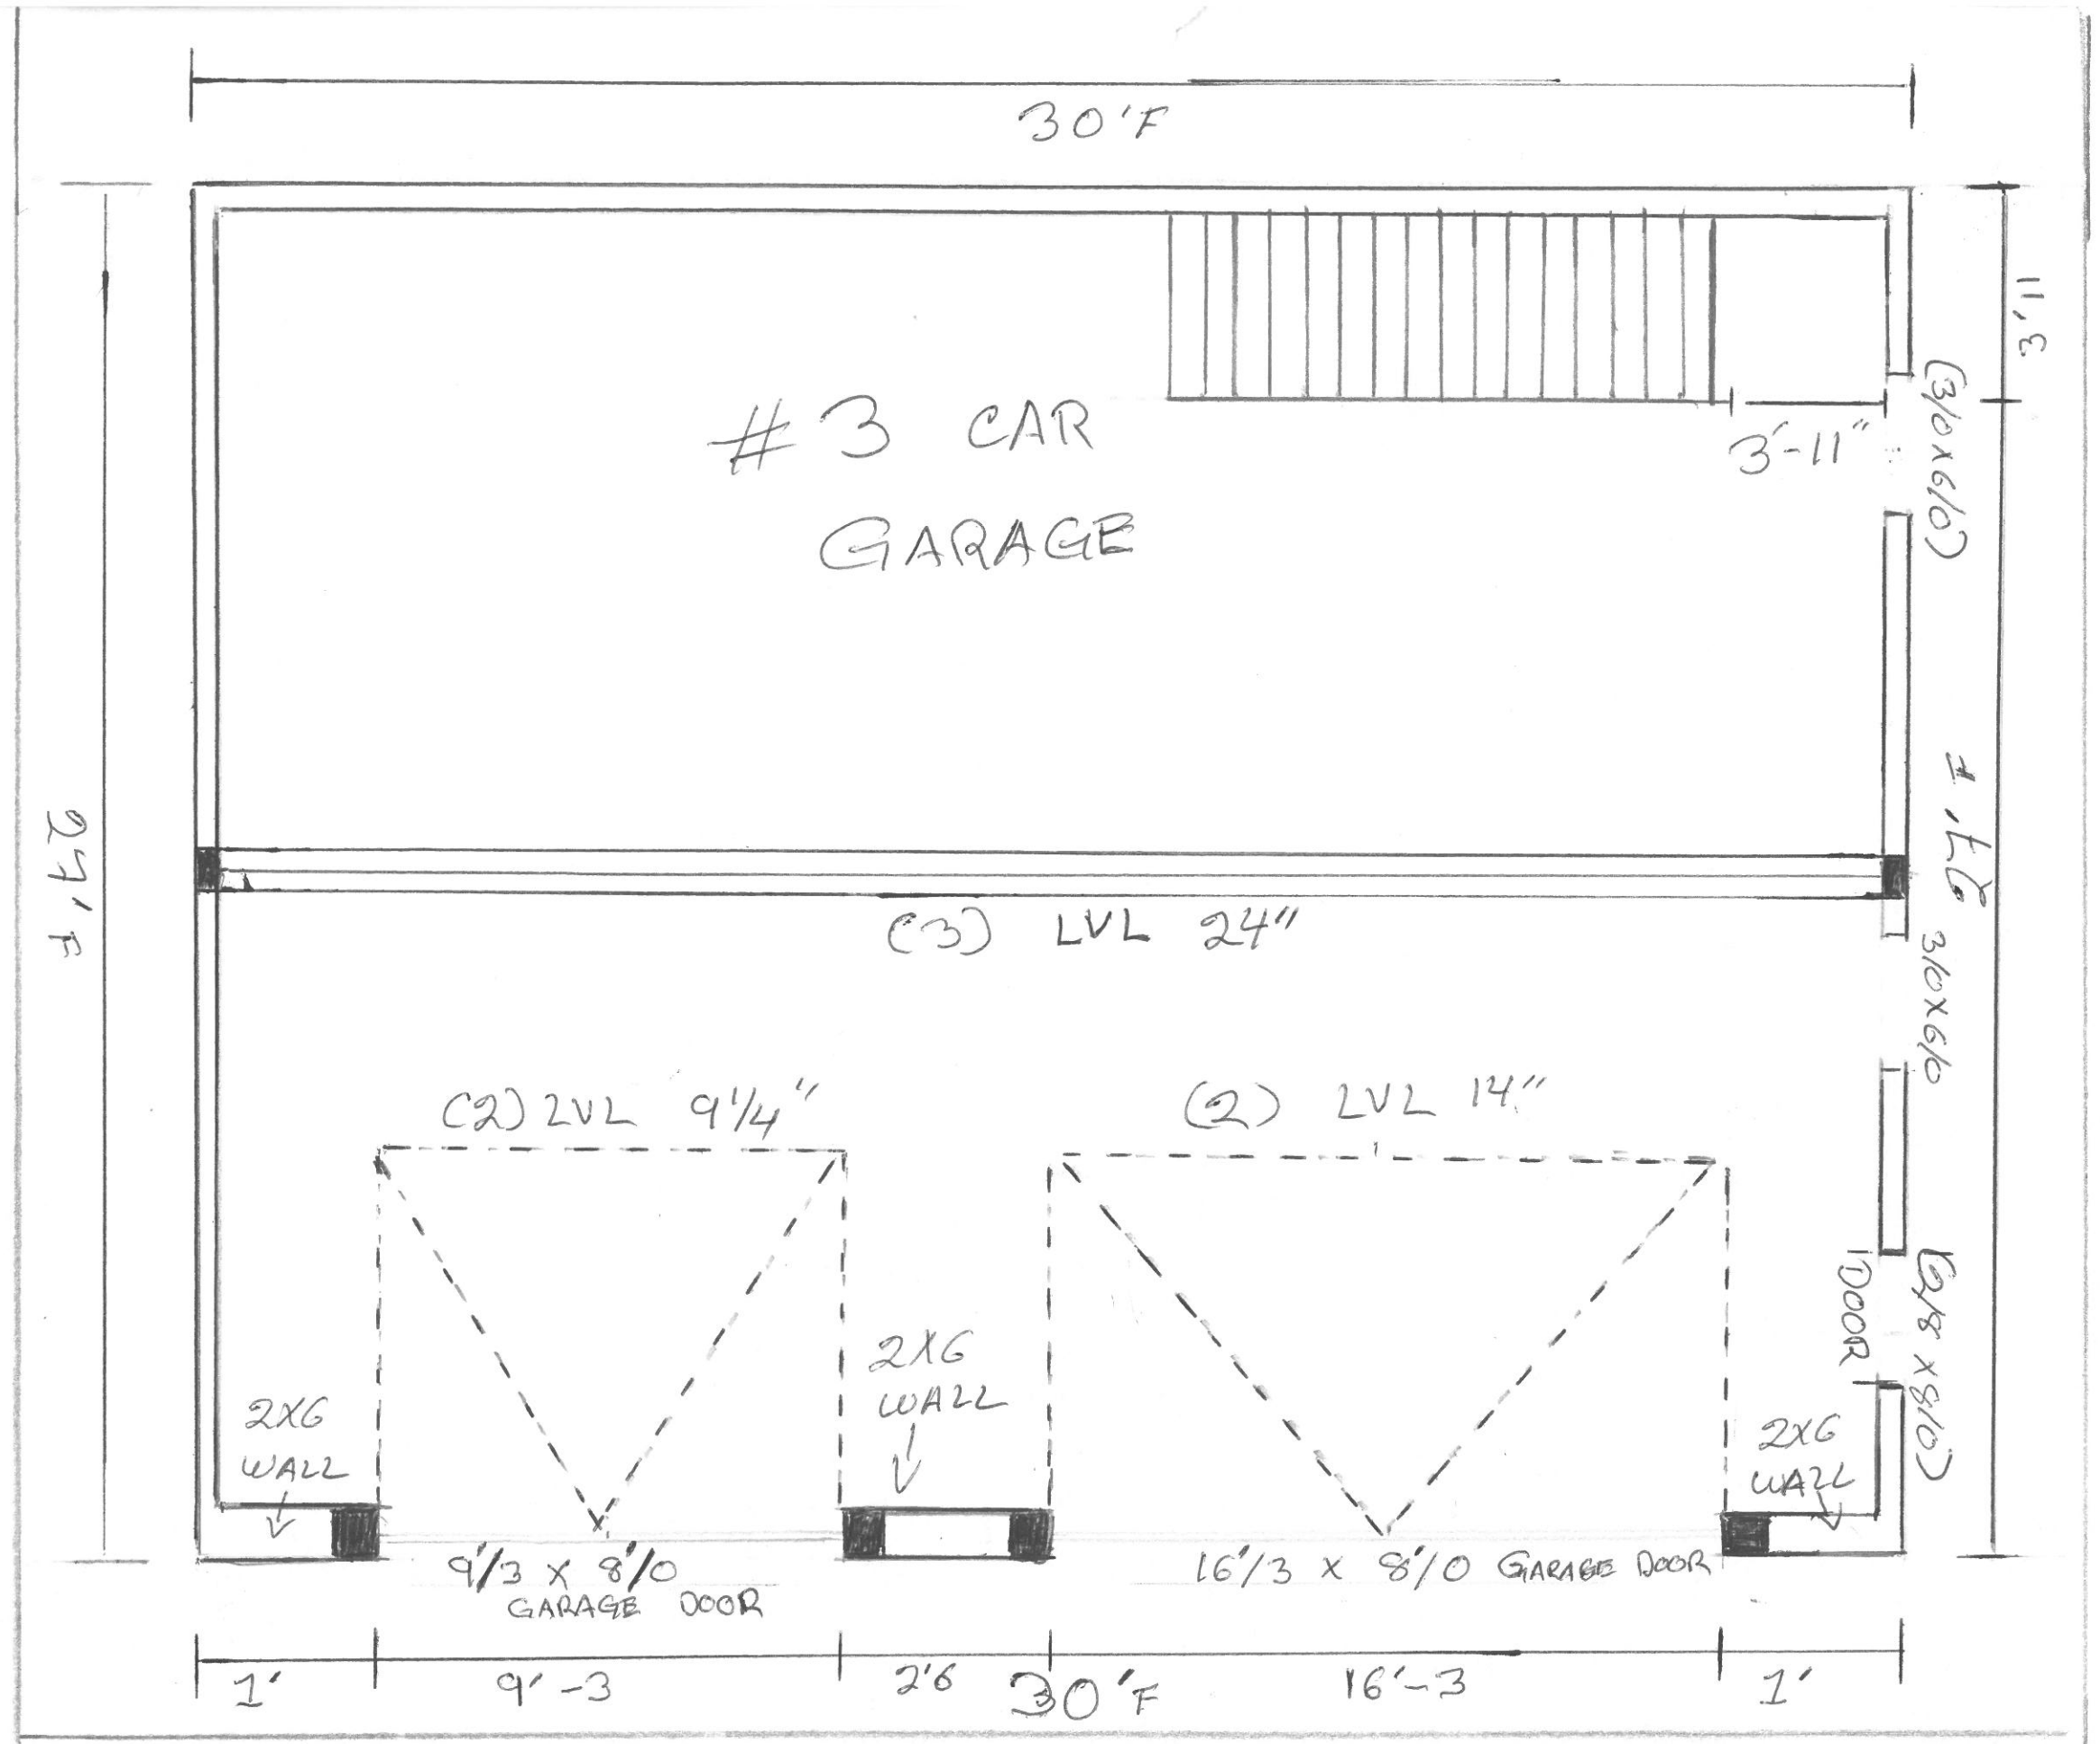

"FIRST FLOOR PLAN"

