

CAROLINA ENGINEERS, PA

Geotechnical • Materials Testing
Forensic • Site Development • Surveying
PO Box 1595 • New Bern, NC 28563
Tel: (252) 633-2425 • Fax: (252) 634-9718
www.carolinaengineers.com

Project: ALLEN DENNING


Job: POLE SHED

Sheet No.: _____ of _____

Designed: MPM Date: 2.4.20


Checked: _____ Date: _____

LOCATION: 34 BYPASS CREEK ACCESS RD.
DUNN, NC 28335

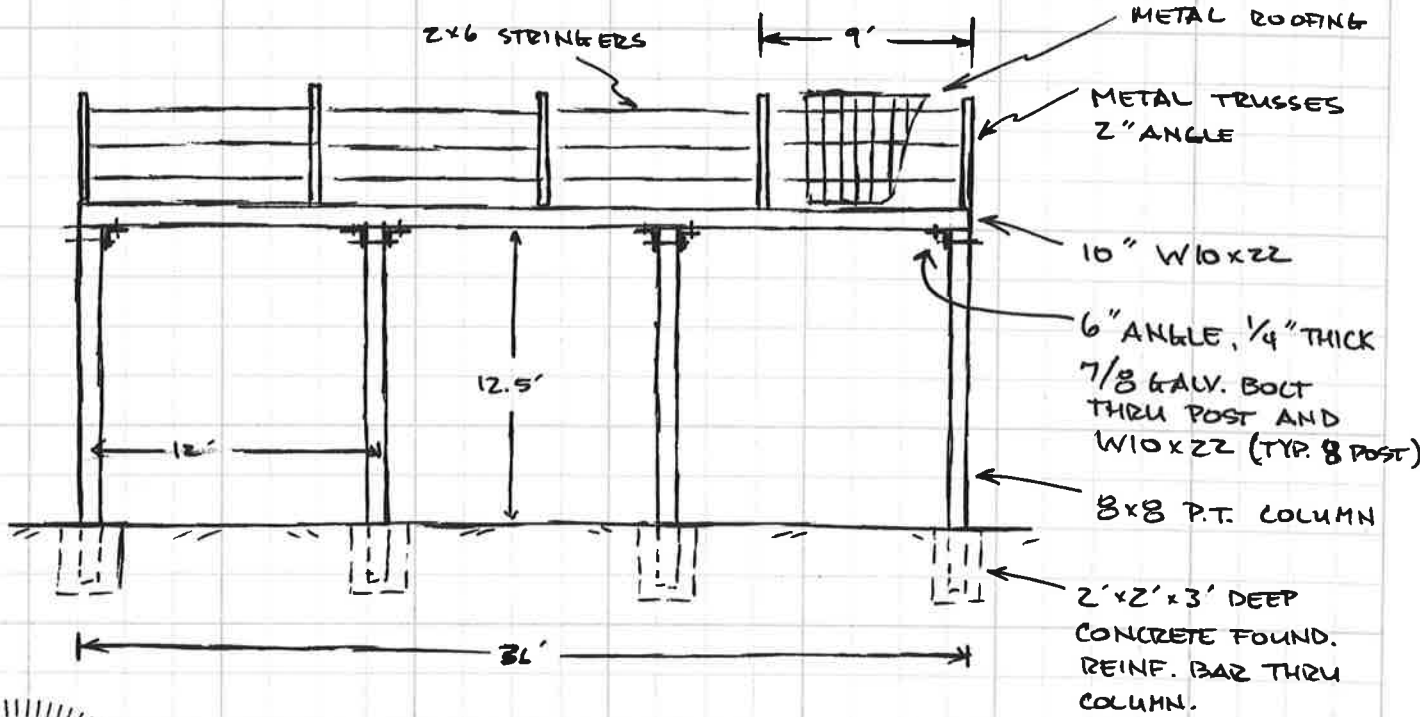

S I D E V I E W

SCALE AS SHOWN

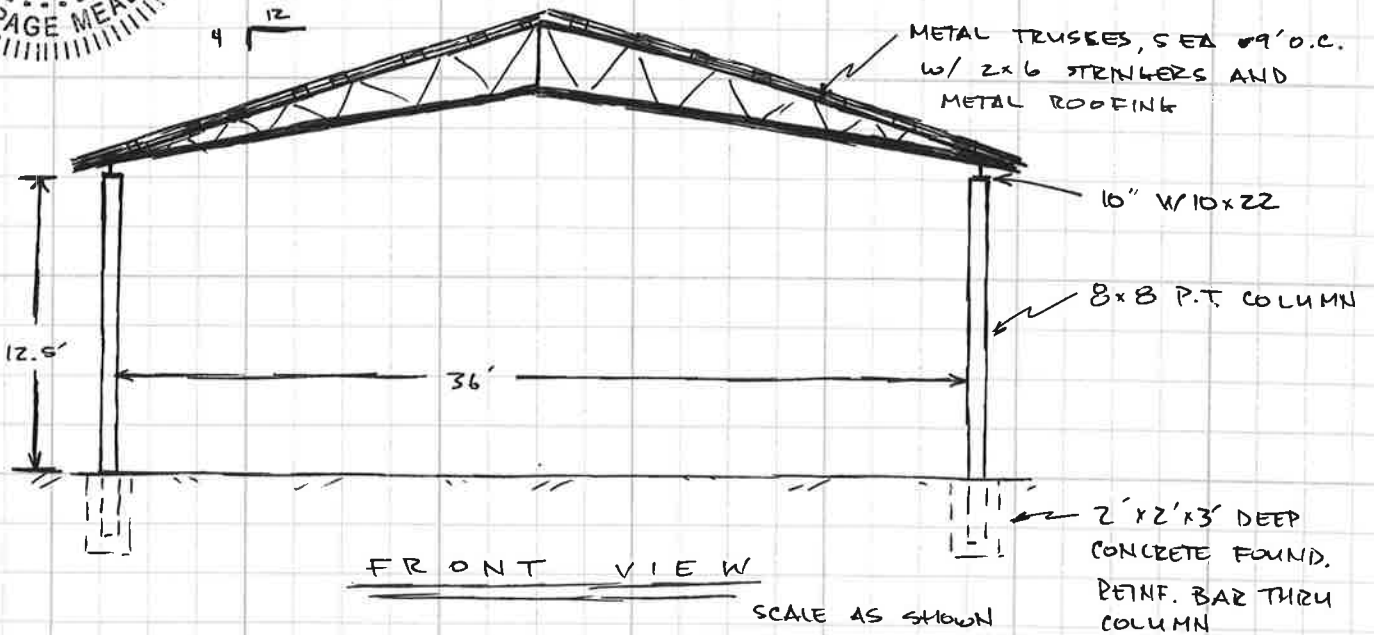

F R O N T V I E W

SCALE AS SHOWN