

APPROVED

Limited building only review
Permit holder responsible for
full compliance with the code


NOTICE TO CONTRACTOR
All construction must comply with current NC Building Codes
and is subject to field inspection and verification.



03/03/2020


Stephenie Marshall Residence
36 Lansing Ct. East
Sanford N.C. 27332

Posts must have code compliant footings
Bands supporting rafters must be double
Band to post shall be with 1/2 through
bolts/nuts/washers, or approved hangers.

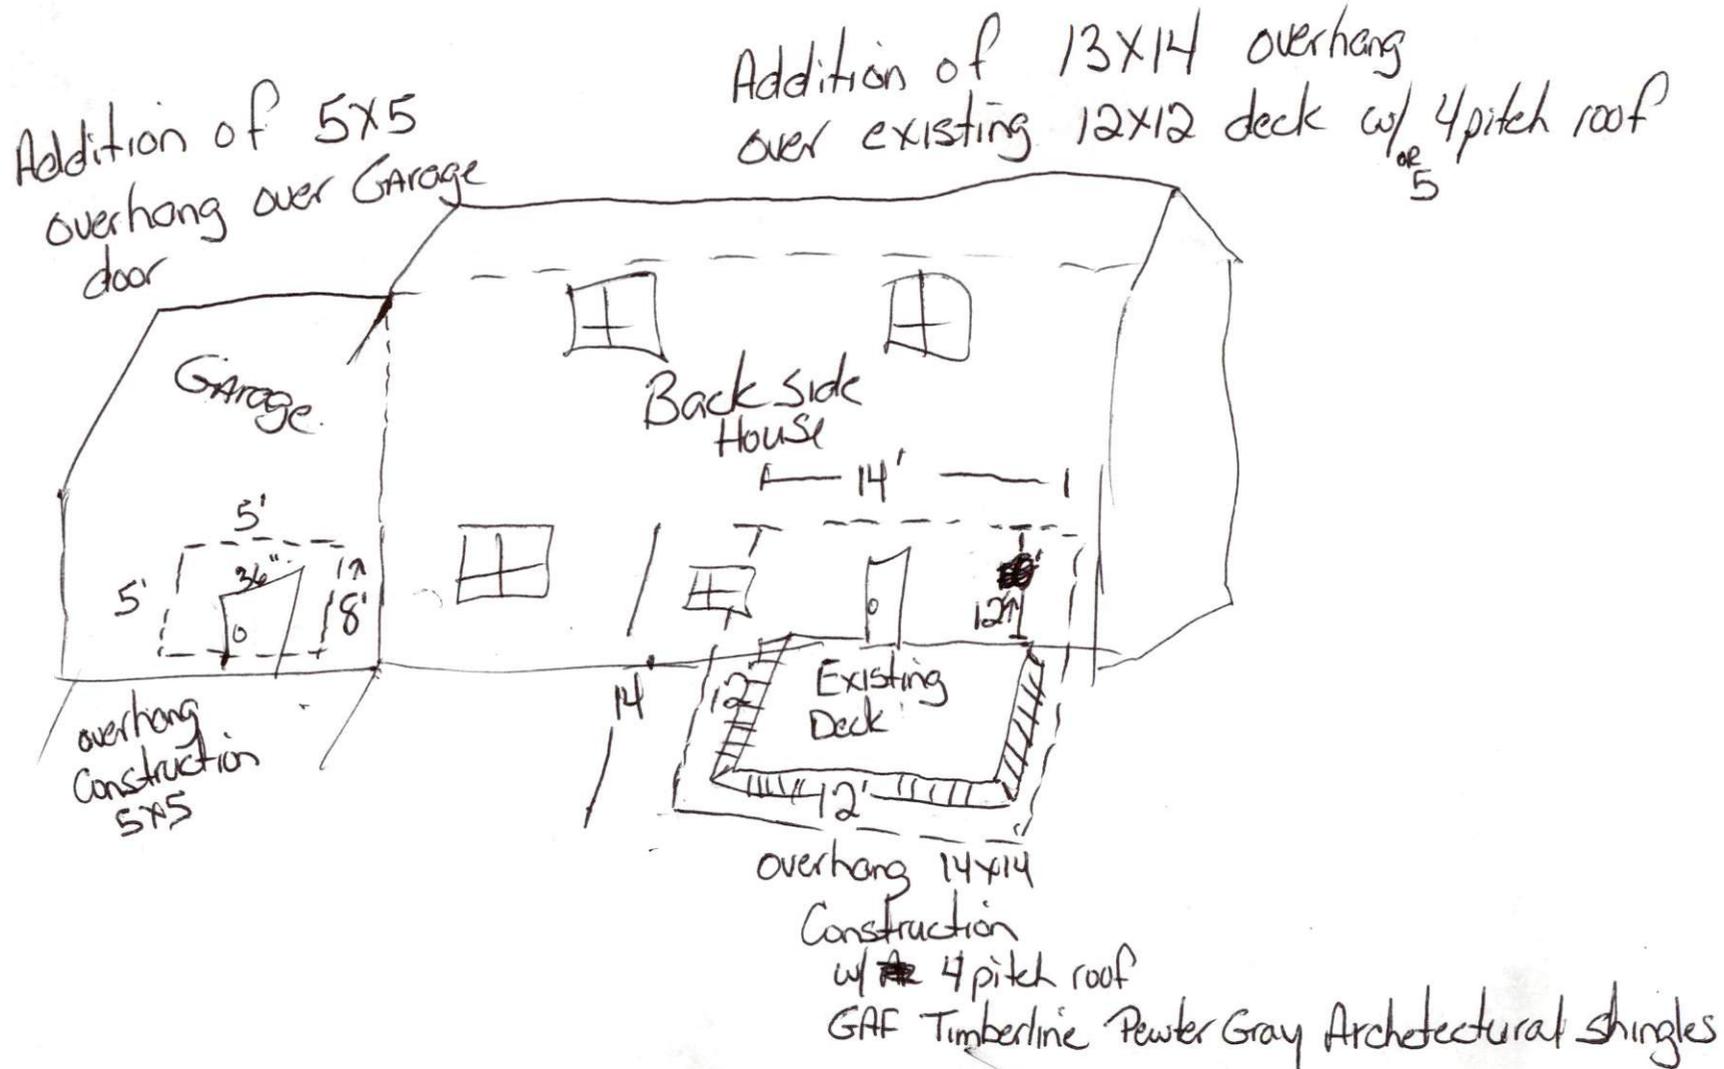


Stephanie Marshall Residence
 36 Lansing Ct. East
 Sanford, N.C. 27332


8

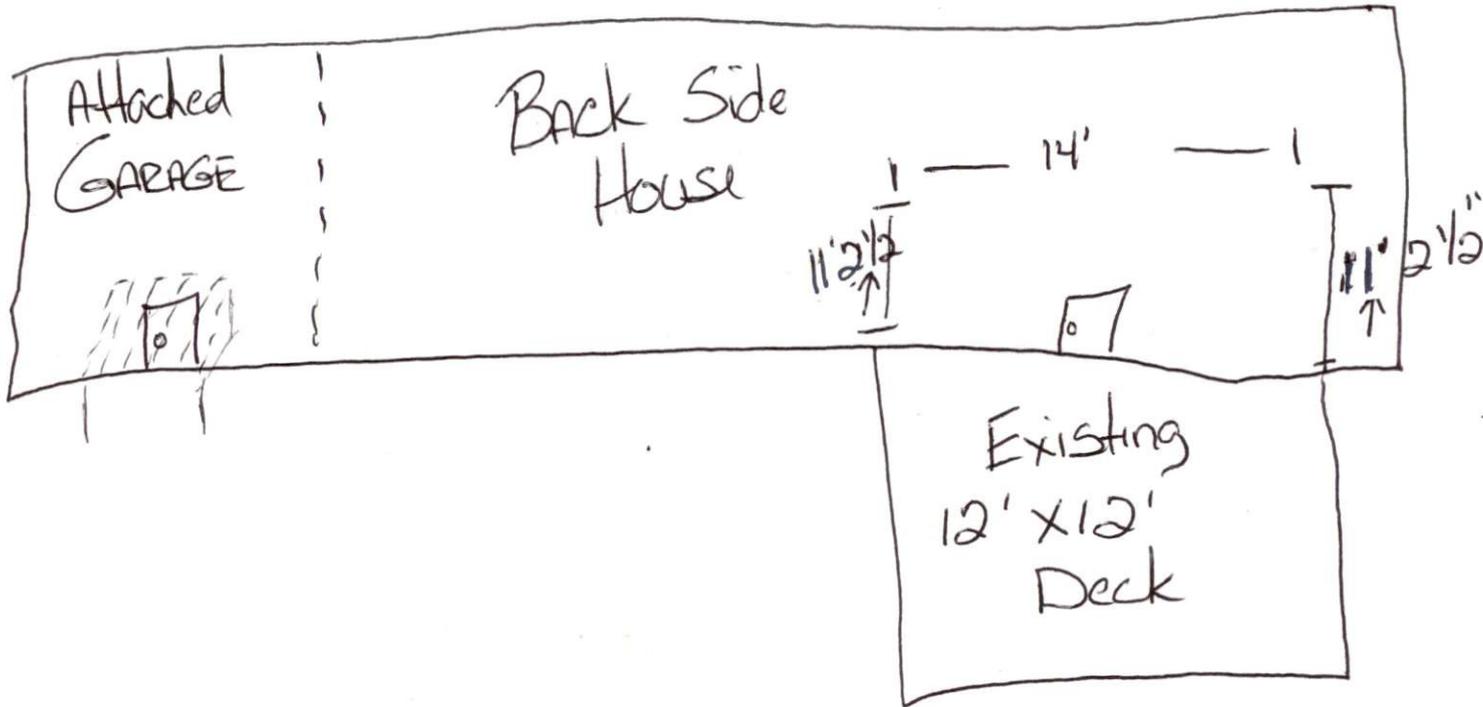


Building overhang Above Garage Door

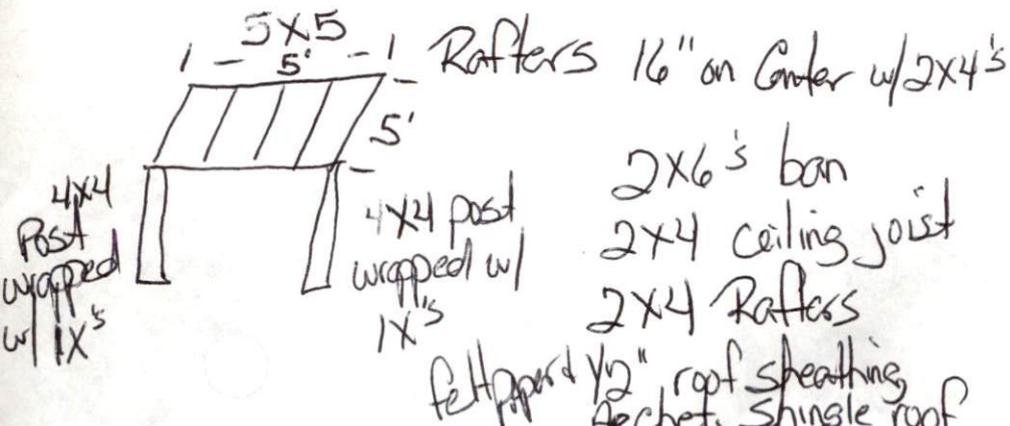


Building Overhang Above Deck

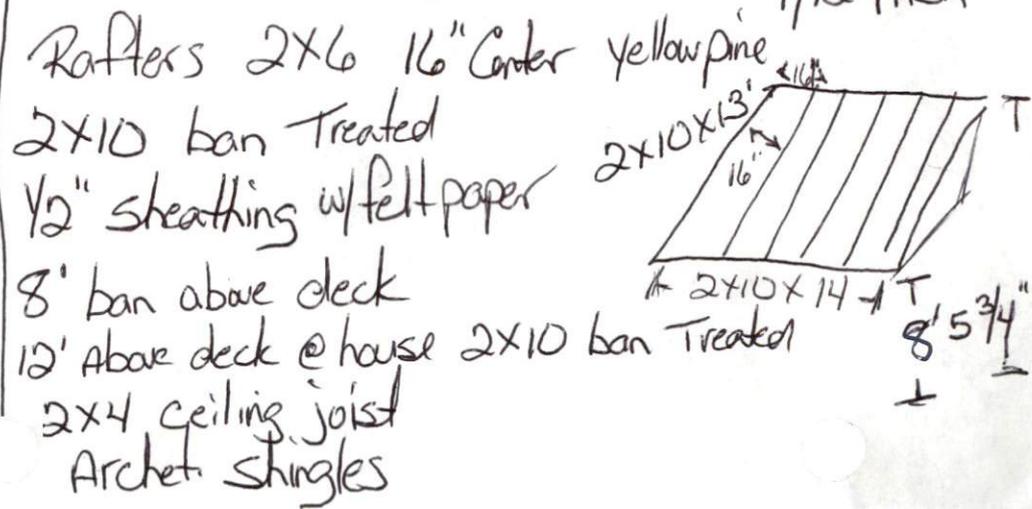

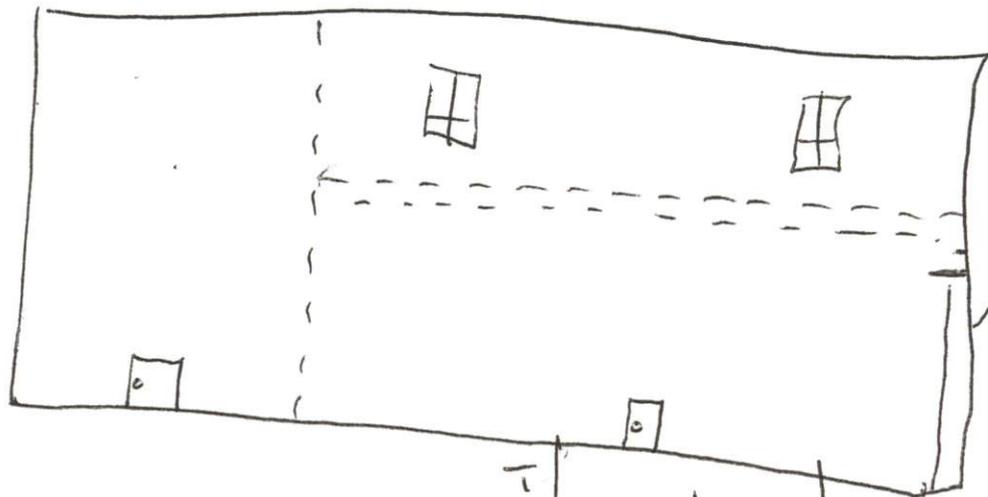

11' 2 1/2"
From deck to high pt. of roof

4 Pitch roof

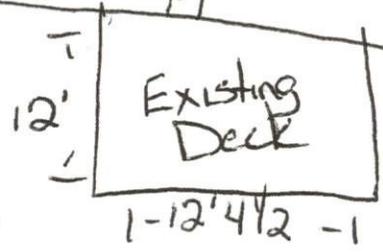

8' 5 3/4"
From deck to low pt. of roof