


**OHD HEADER SECTION B**  
SCALE: 1" = 1'-0"

HEADER NAILING SCHEDULE		
HEADER MEMBER	UPRIGHT	JAMB COLUMN
EA. 2x10	6	6

- NOTES:
- NUMBERS ABOVE ARE 20d R.S. NAILS REQUIRED PER CONNECTION.
  - PRE-DRILL HEADERS AS REQUIRED TO PREVENT SPLITTING.
  - IF NUMBER OF NAILS REQUIRED FOR HEADER TO JAMB COLUMN CONNECTION IS EXCESSIVE TO CAUSE SPLITTING, THE EXCESS NAILS MAY BE INSTALLED IN HEADER SUPPORT BLOCKING.

OVERHEAD DOOR ACTUAL HEADROOM - RAISED CHORD TRUSSES	
AT JAMB COLUMNS	2'-11"
AT PEAK OF LOWER CHORD	3'-5"

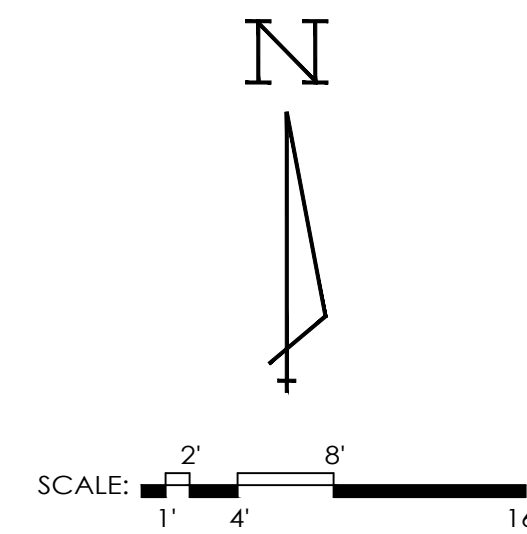

AGRI-FINANCIAL SERVICES  
ANGIER, NC




**MORTON BUILDINGS, INC.**  
© MORTON BUILDINGS, INC. P.O. BOX 399  
MORTON, IL 61550-0399  
309-263-7474

DRAWN BY:	DSM
DATE:	12/10/2019
CHECKED BY:	----
DATE:	----
REVISED DATE:	4/30/2020
REVISED DATE:	----
REVISED DATE:	----
REVISED DATE:	----

SCALE: AS NOTED

SHEET NO.  
Z1 OF Z2

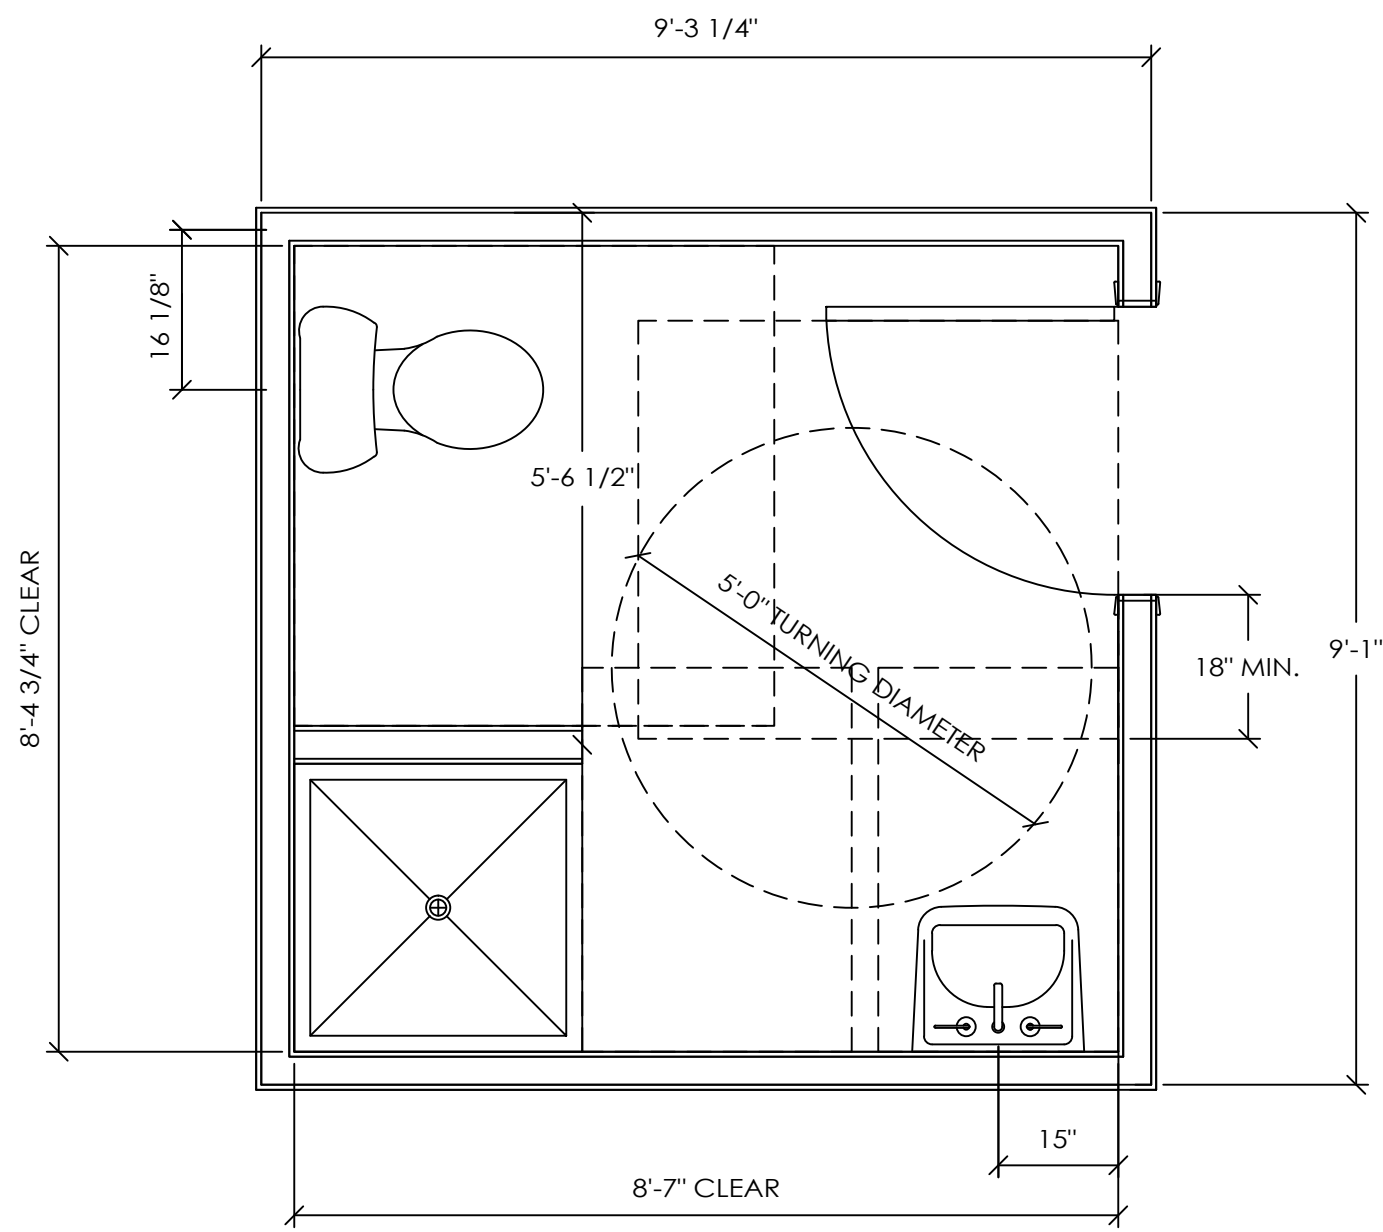

**RESTROOM CLEARANCE LAYOUT**

SCALE: 1/2" = 1'-0"

OFFICE: WILSON, NC  
 JOB NO. 137-094576


AGRI-FINANCIAL SERVICES  
 ANGIER, NC



**MORTON BUILDINGS, INC.**  
 © MORTON BUILDINGS, INC. P.O. BOX 399  
 MORTON, IL 61550-0399  
 309-263-7474



DRAWN BY:	DSM
DATE:	12/10/2019
CHECKED BY:	----
DATE:	----
REVISED DATE:	4/30/2020
REVISED DATE:	----
REVISED DATE:	----
REVISED DATE:	----

 

SCALE: AS NOTED  
 SHEET NO.  
 12 OF 12