

03/11/2020


APPROVED
 Limited building only review
 Permit holder responsible for
 full compliance with the code

NOTICE TO CONTRACTOR
 All construction must comply with current NC Building Codes
 and is subject to field inspection and verification.

Harnett COUNTY
 NORTH CAROLINA

Smoke/CO detector interconnected with others

Exhaust fan vented to approved exterior termination

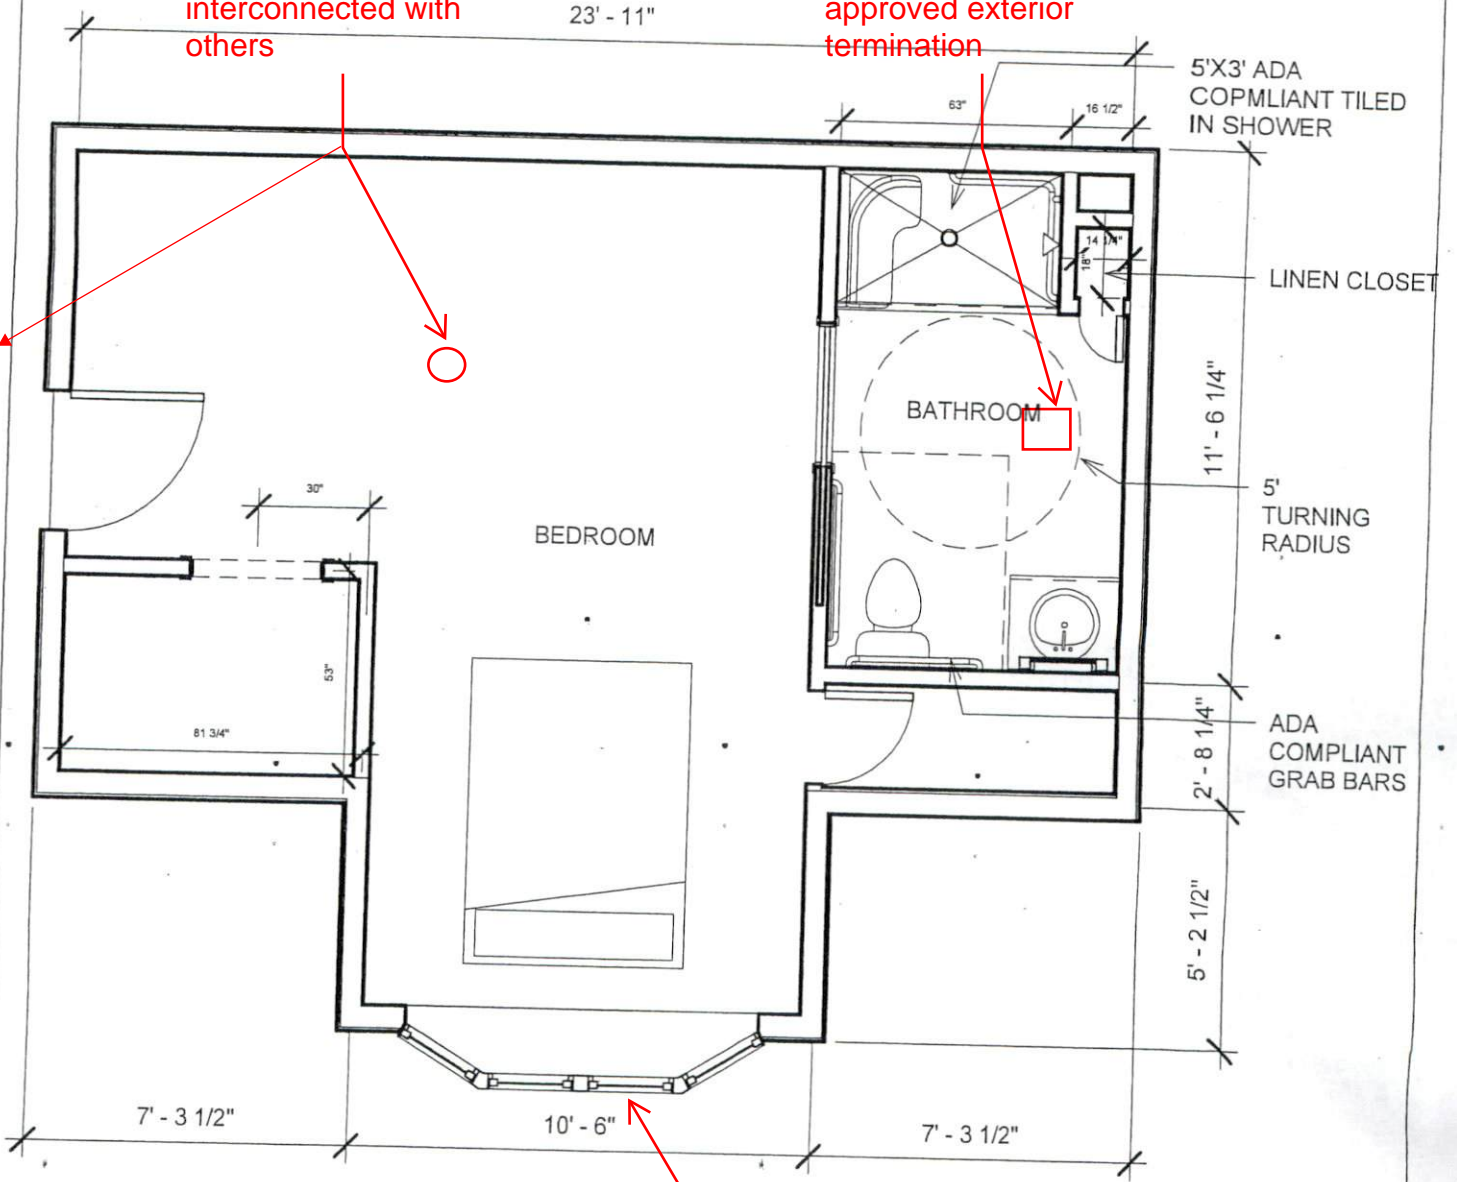

1 Level 1
1/4" = 1'-0"

Windows must meet egress.

AUTODESK

www.autodesk.com/revit



WALKER-PRELIMINARY

Project number	Project Number	1
Date	1/7/2020	
Drawn by	ED	
Checked by	Checker	
Scale		1/4" = 1'-0"