

HTE# 16-5-37835

Harnett County Department of Public Health

24252

PERMIT # 28678

Operation Permit

New Installation Septic Tank Nitrification Line Repair Expansion

PROPERTY LOCATION: 511418 River RD

Name: (owner) Kurt J. Lanham SUBDIVISION Raven Ridge LOT # 2

System Installer: DAVID BRANTLEY Registration # _____

Basement with plumbing: Garage Number of Bedrooms 4


Type of Water Supply: Community Public Well Distance from well _____ feet

System Type: 25% Red System Type 6 BEM Types V and VI Systems expire in 5 years.

(In accordance with Table V a)

Owner must contact Health Department 6 months prior to expiration for permit renewal.

This system has been installed in compliance with applicable North Carolina General Statutes, Rules for Sewage Treatment and Disposal, and all conditions of the Improvement Permit and Construction Authorization.

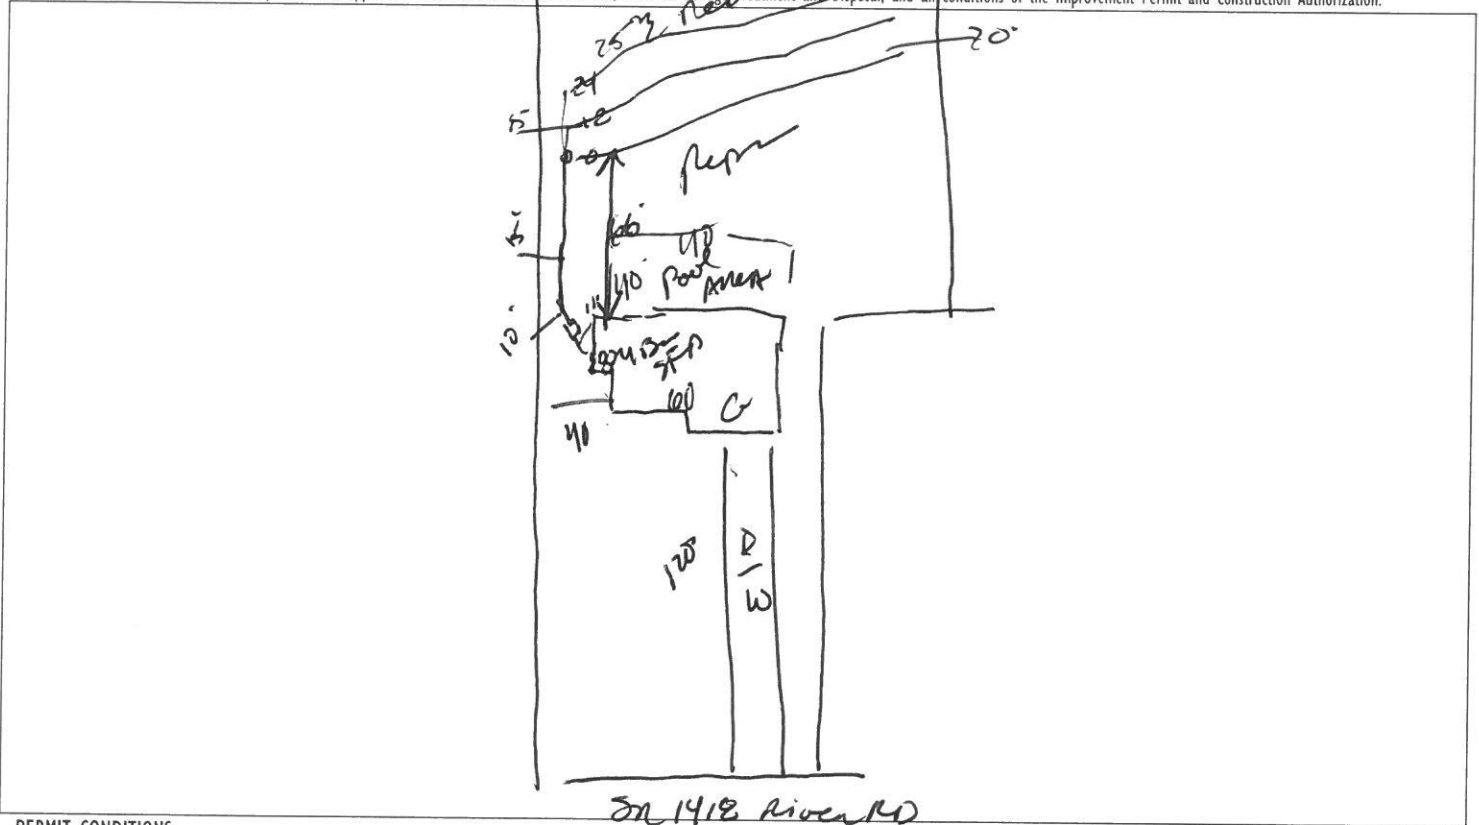

PERMIT CONDITIONS:

- I. Performance: System shall perform in accordance with Rule .1961.
- II. Monitoring: As required by Rule .1961.
- III. Maintenance: As required by Rule .1961. Other: _____
Subsurface system operator required? Yes No
If yes, see attached sheet for additional operation conditions, maintenance and reporting.
- IV. Operation: _____
- V. Other: _____

_____ D-Box _____ Pump _____ Alarm _____ H2O Line _____ PWR Line

Following are the specifications for the sewage disposal system on the above captioned property.

Type of system: Conventional Other 25% Red System Septic Tank: 1200 gallons Pump Tank: _____ gallons

Subsurface Drainage Field No. of ditches 3 exact length of each ditch 100 feet width of ditches 3 feet depth of ditches 22 inches

French Drain Required: _____ Linear feet

Authorized State Agent James E. M... 123145 Date 10-28-16




16-5-37835 (1)



16-5-37835 (2)



16-5-37835 (3)

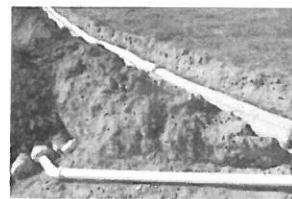

16-5-37835 (4)



16-5-37835 (5)



16-5-37835 (6)



16-5-37835 (7)



16-5-37835 (8)



16-5-37835 (9)



16-5-37835 (10)



16-5-37835 (11)



16-5-37835 (12)



16-5-37835 (13)



16-5-37835 (14)