


NOTICE TO CONTRACTOR
All construction must comply with current NC Building Codes
and is subject to field inspection and verification.

APPROVED
Limited building only review
Permit holder responsible for
full compliance with the code

05/19/2020

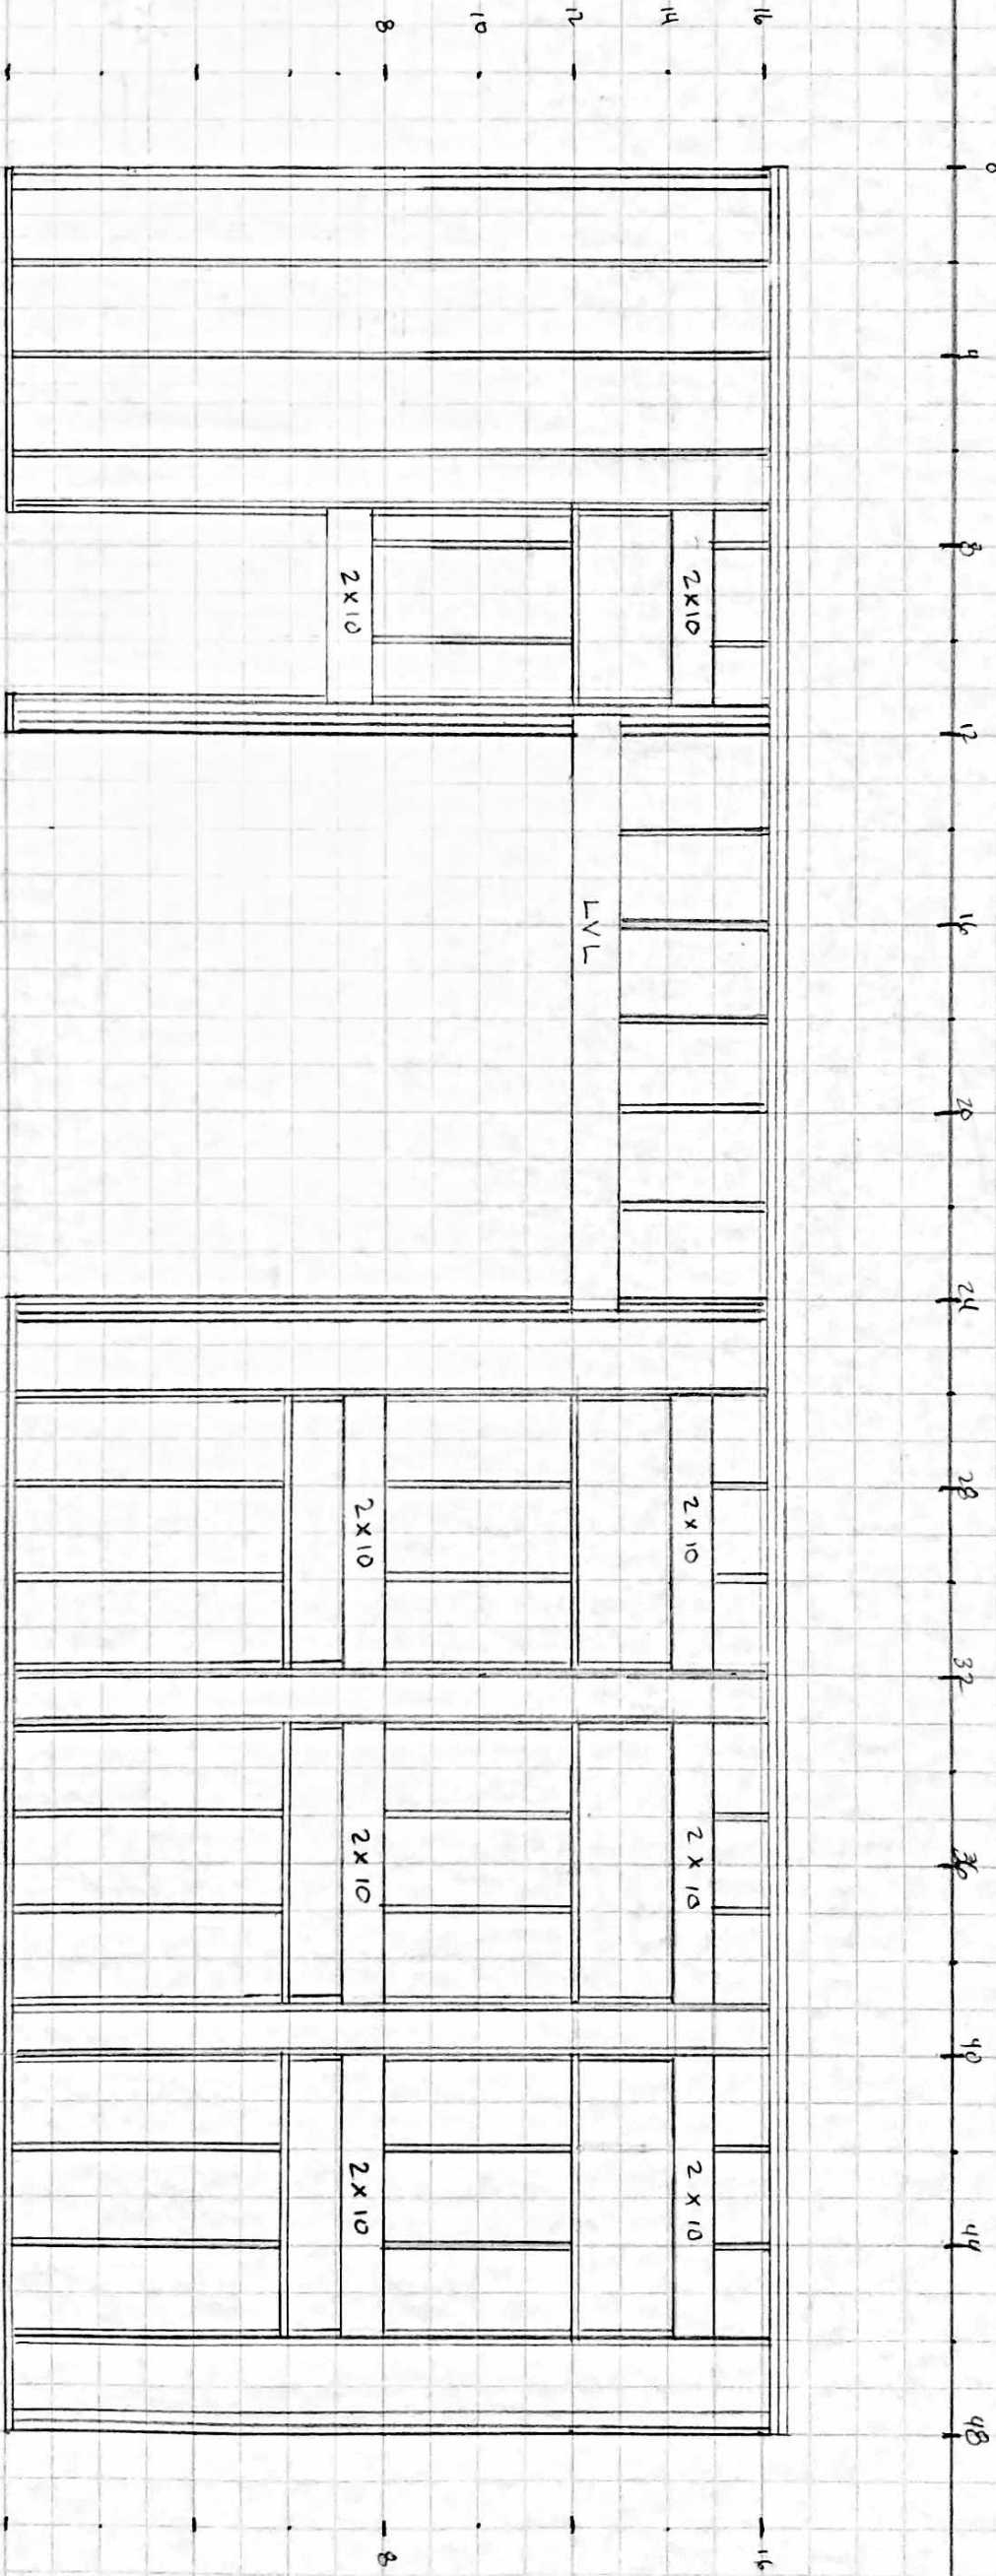

FRONT VIEW

- 28' X 48' ONE CAR GARAGE
- 2X6 STUD WALLS
- 2X10 DBL WINDOW / ENTRY DOOR HEADER

SKETE, JEFF
660 STOCKYARD RD
WILMINGTON NC 27546
(910) 689-3255
jscgreg1@gmail.com

SIDES

SKERE, JEFF


660 STOCKYARD RD
LILLINGTON NC 27546

(910) 689-3255

Jscgreyl@gmail.com

LEFT SIDE

RIGHT SIDE

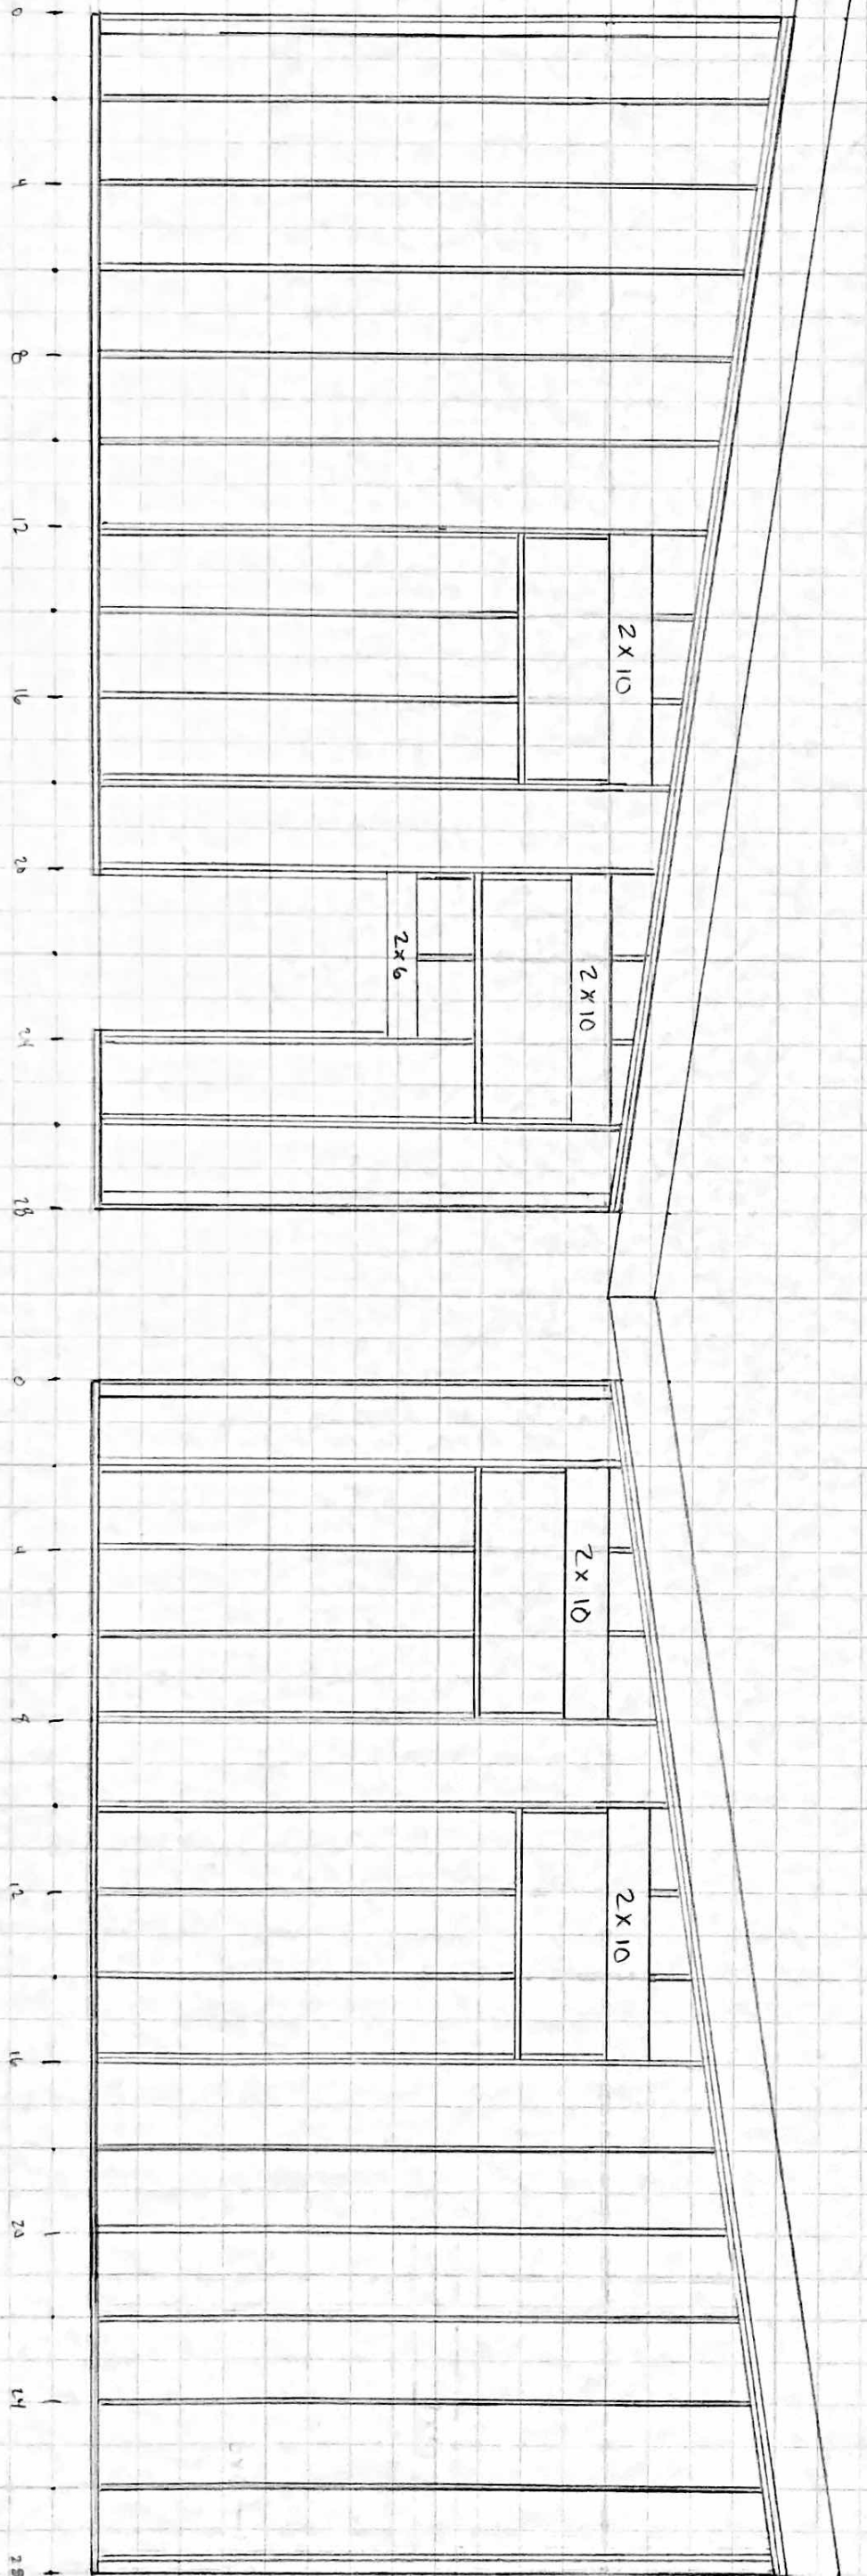

BACK

SKEETE, JEFF
660 STOCKYARD RD
LILLINGTON NC 27546
(910) 689-3255
Jscgreyl@gmail.com

