




**RAFTERS ON TOP PLATE  
W/ SIDING**  
SCALE: 1"=1'-0"

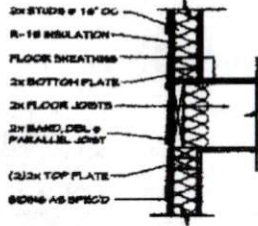

**FLOOR FRAMING**  
SCALE: 1"=1'-0"

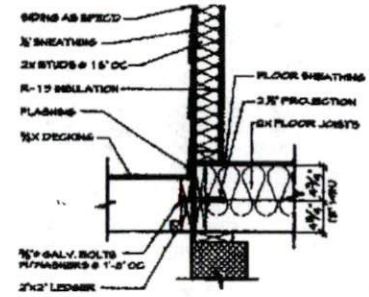

**DECK ATTACHMENT (SIDING)**  
SCALE: 1"=1'-0"

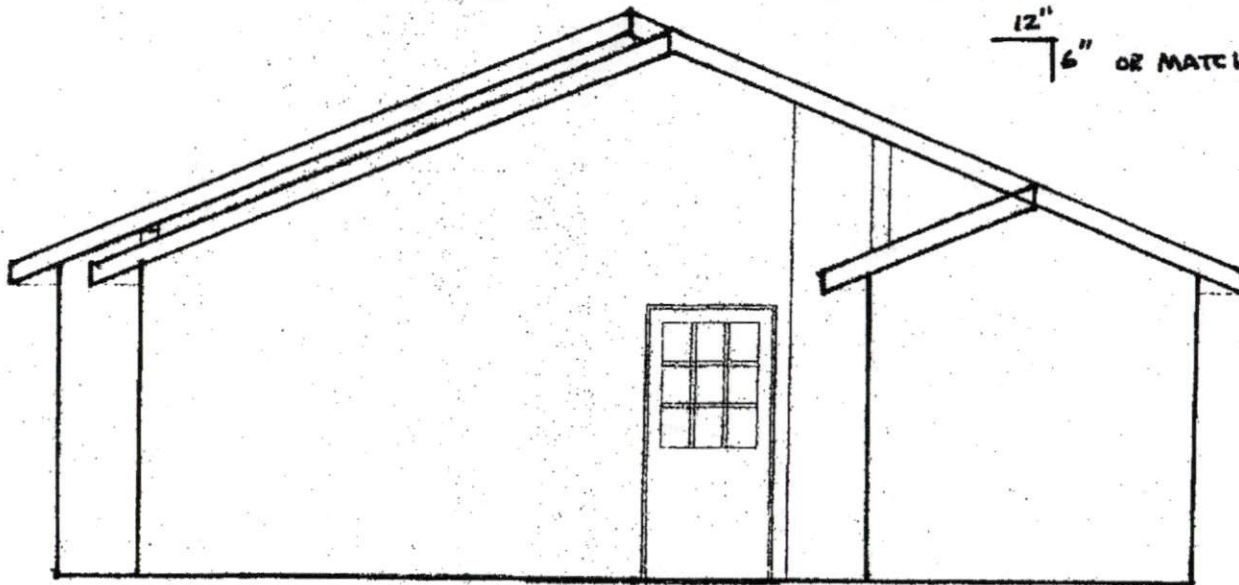


12"  
6" OR MATCH EXISTING

**APPROVED**  
Limited building only review  
Permit holder responsible for  
full compliance with the code

**NOTICE TO CONTRACTOR**  
All construction must comply with current NC Building Codes  
and is subject to field inspection and verification.




**03/24/2020**

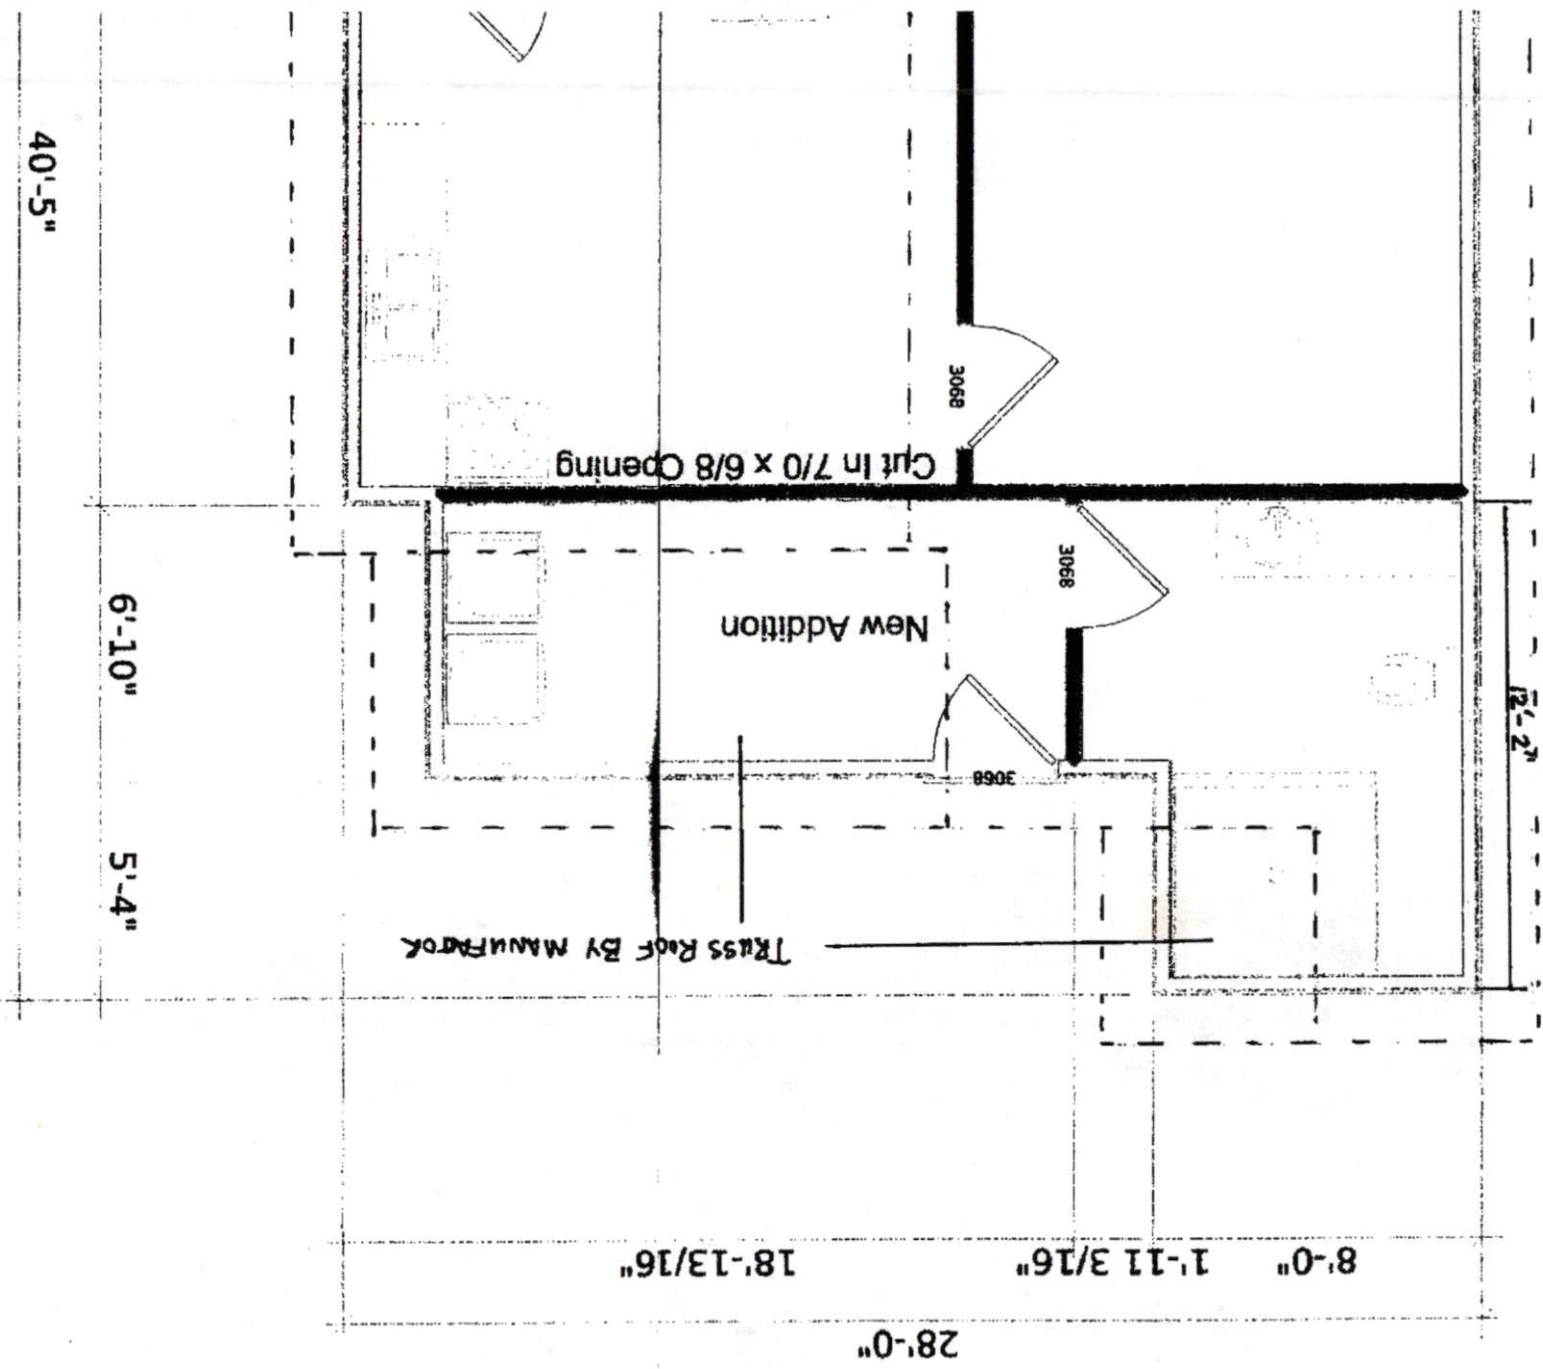

FOUNDATION PLAN

ADDITION PLAN  
105 3RD STREET  
ERIN NC

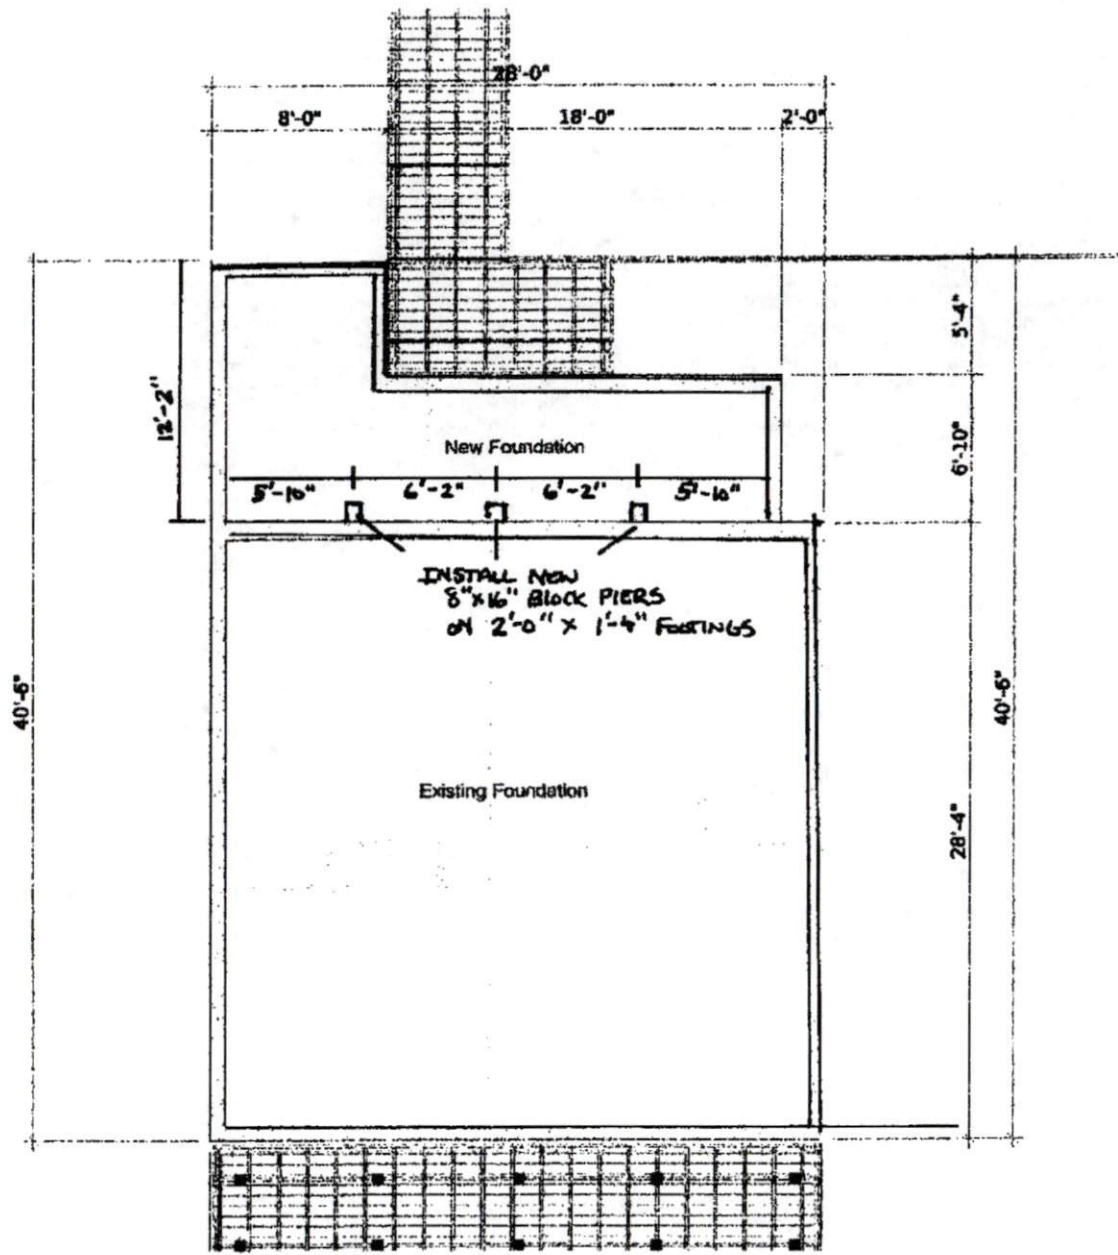

FLOOR FRAMING

