




**RAFTERS ON TOP PLATE
W/ SIDING**
SCALE: 1"=1'-0"

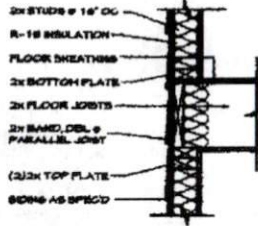


FLOOR FRAMING
SCALE: 1"=1'-0"

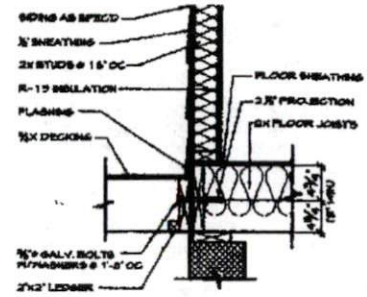

DECK ATTACHMENT (SIDING)
SCALE: 1"=1'-0"

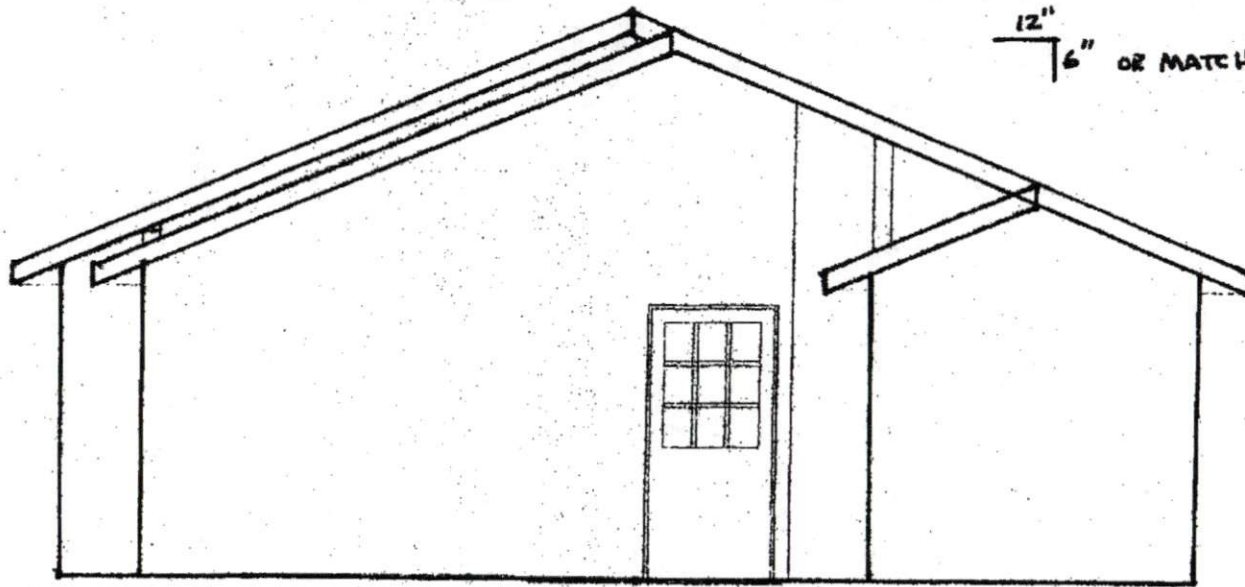


12"
6" OR MATCH EXISTING

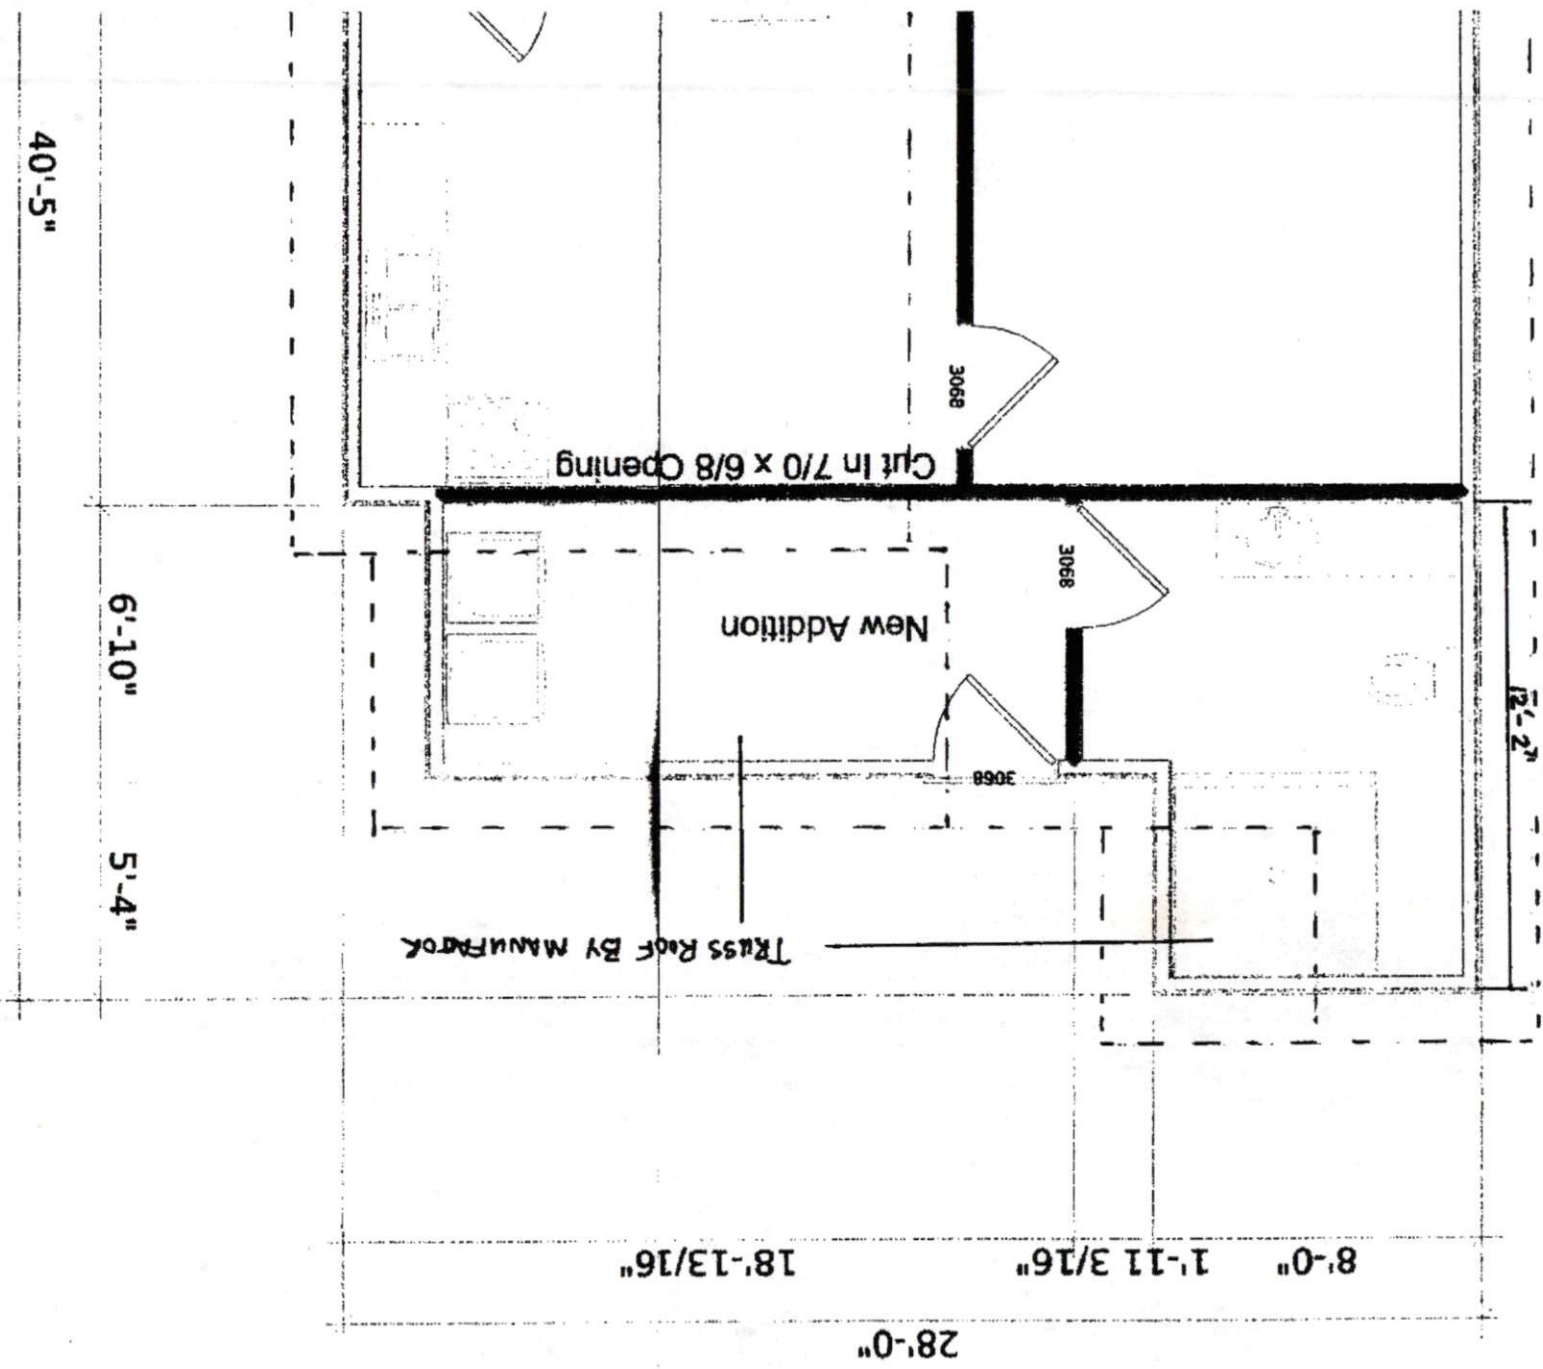

FOUNDATION PLAN

ADDITION PLAN
105 3RD STREET
ERIN NC

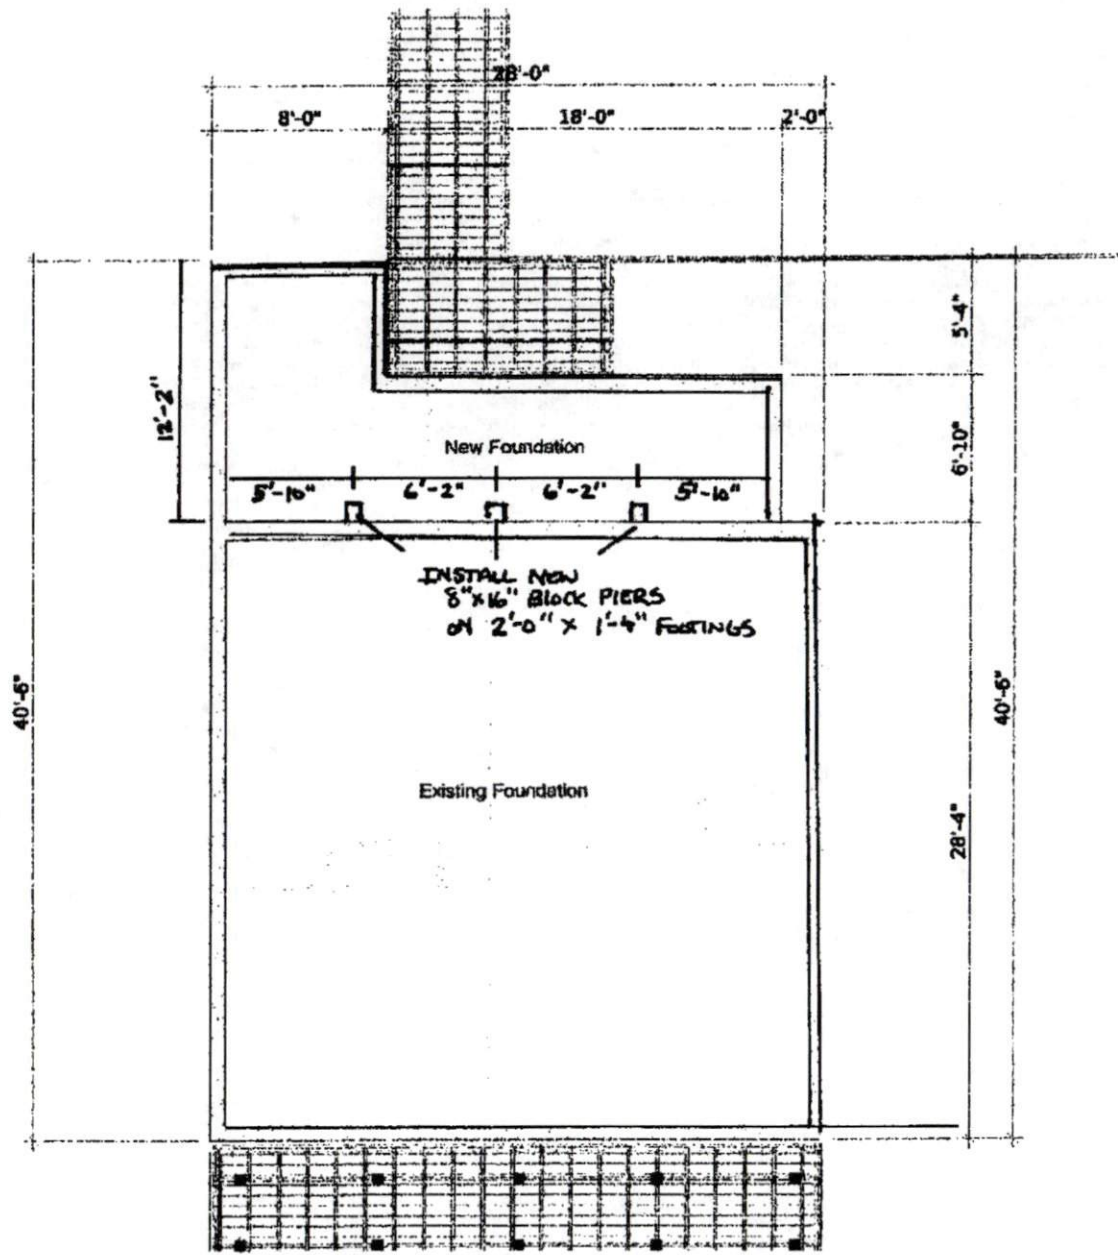

FLOOR FRAMING

