

CAROLINA YARD BARN, LLC
823A PURSER DRIVE
RALEIGH, NC 27603
(919) 365-5555

APPROVED
Limited building only review
Permit holder responsible for
full compliance with the code


NOTICE TO CONTRACTOR
All construction must comply with current NC Building Codes
and is subject to field inspection and verification.

Harnett
COUNTY
NORTH CAROLINA

12 x 16 Heritage

FRONT ELEVATION

03/30/2020

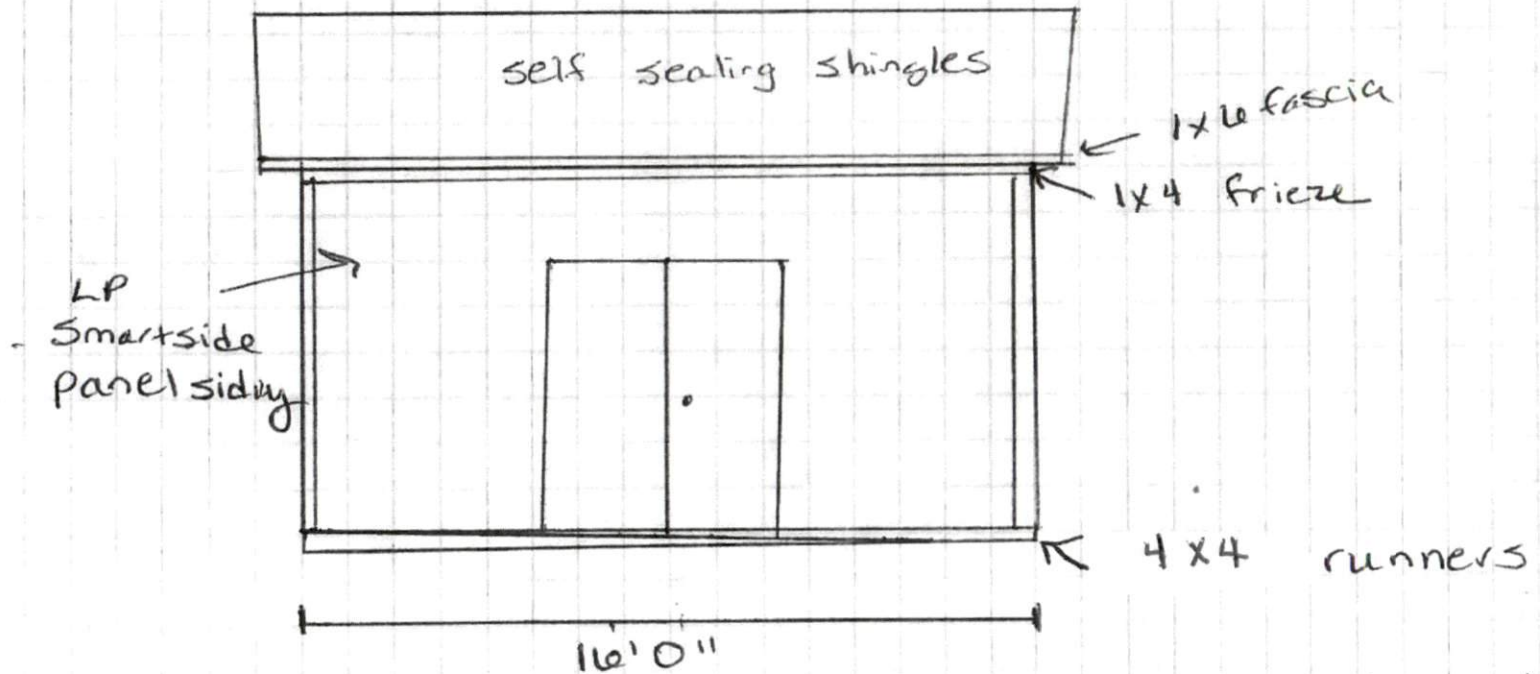


1/4" = 1'0"

* anchored at all
four corners w/
mobile home anchors
and strap

CAROLINA YARD BARN, LLC
823A PURSER DRIVE
RALEIGH, NC 27603
(919) 365-5555

12x16 Heritage

LEFT SIDE ELEVATION

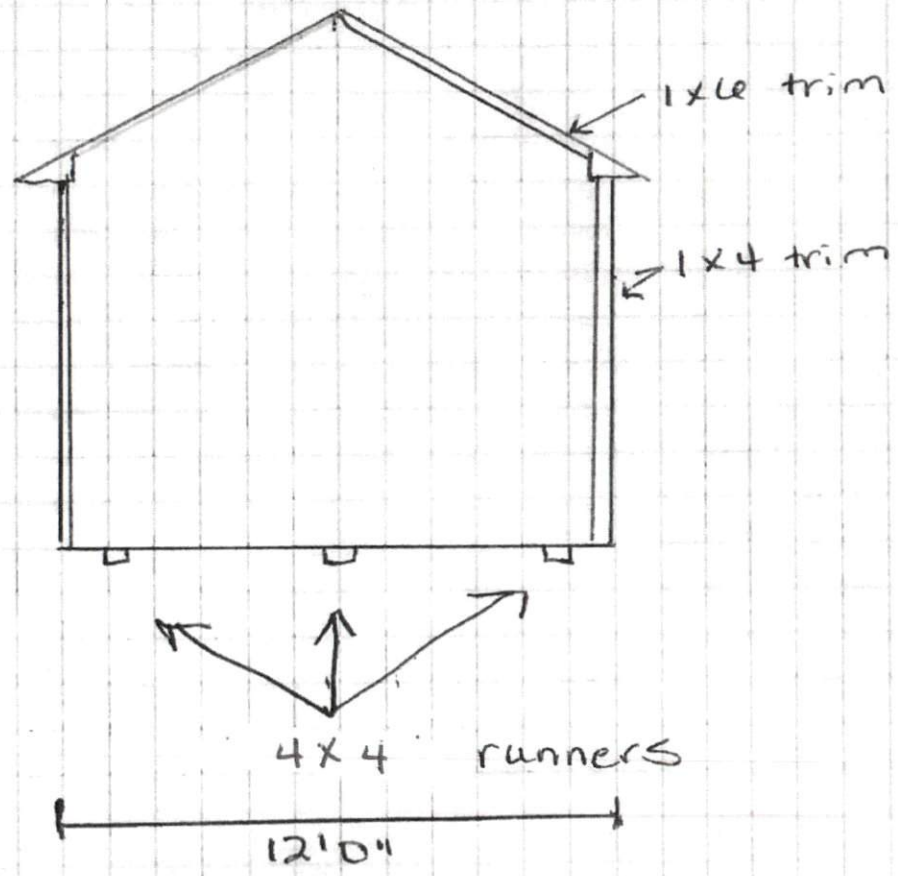


1/4" = 1'0"

CAROLINA YARD BARN, LLC
823A PURSER DRIVE
RALEIGH, NC 27603
(919) 365-5555

12 x 16


FLOOR FRAMING

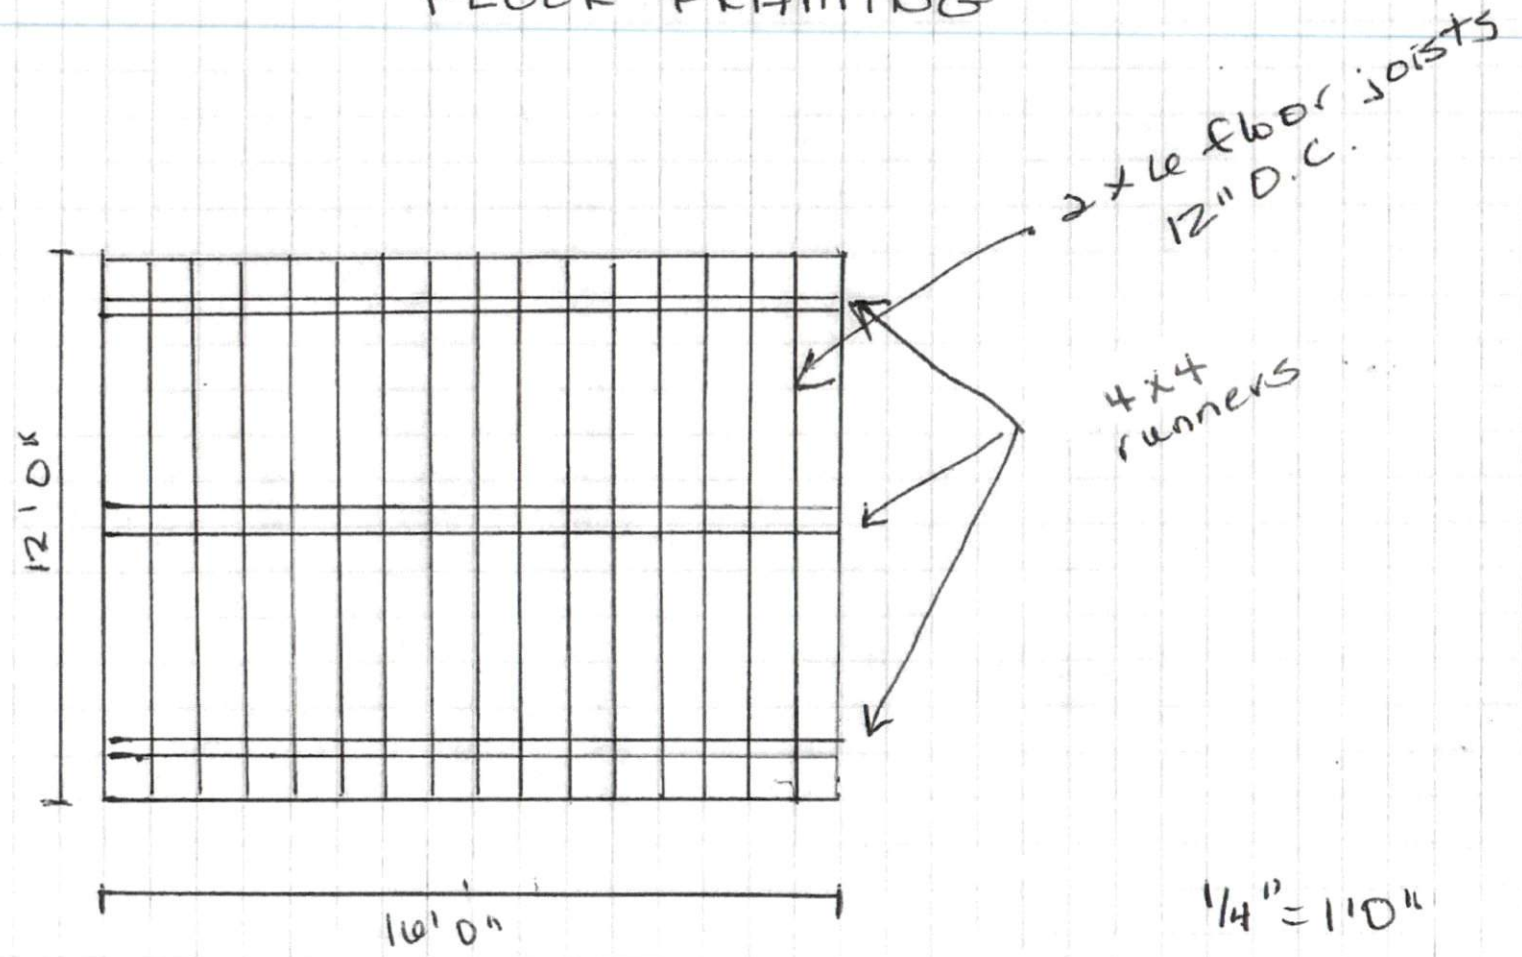

CAROLINA YARD BARNs, LLC
823A PURSER DRIVE
RALEIGH, NC 27603
(919) 365-5555

12x16 Heritage

ROOF FRAMING

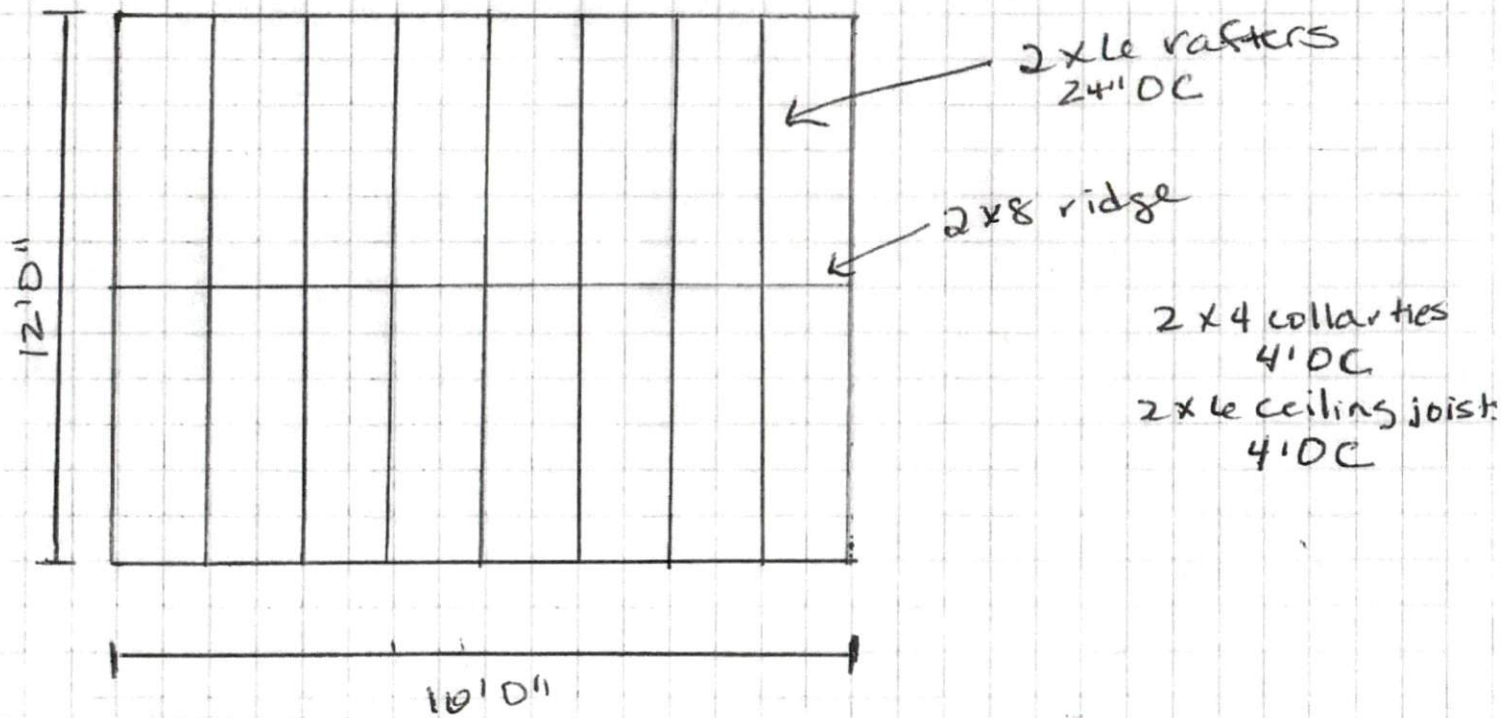


1/4" = 1'0"

CAROLINA YARD BARNs, LLC
823A PURSER DRIVE
RALEIGH, NC 27603
(919) 365-5555

12x16

FLOOR PLAN

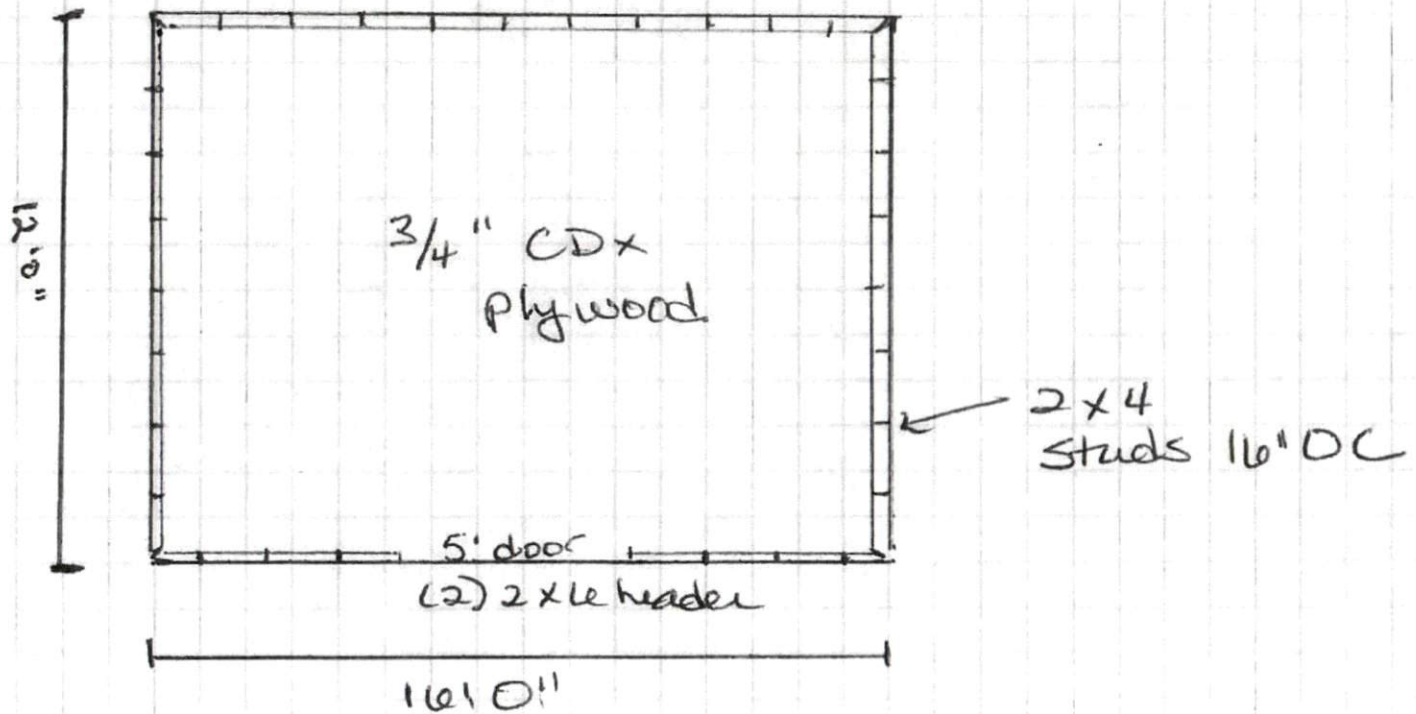

1/4" = 1'0"