


1325 Raven Rock Rd  
Wilmington NC 27544

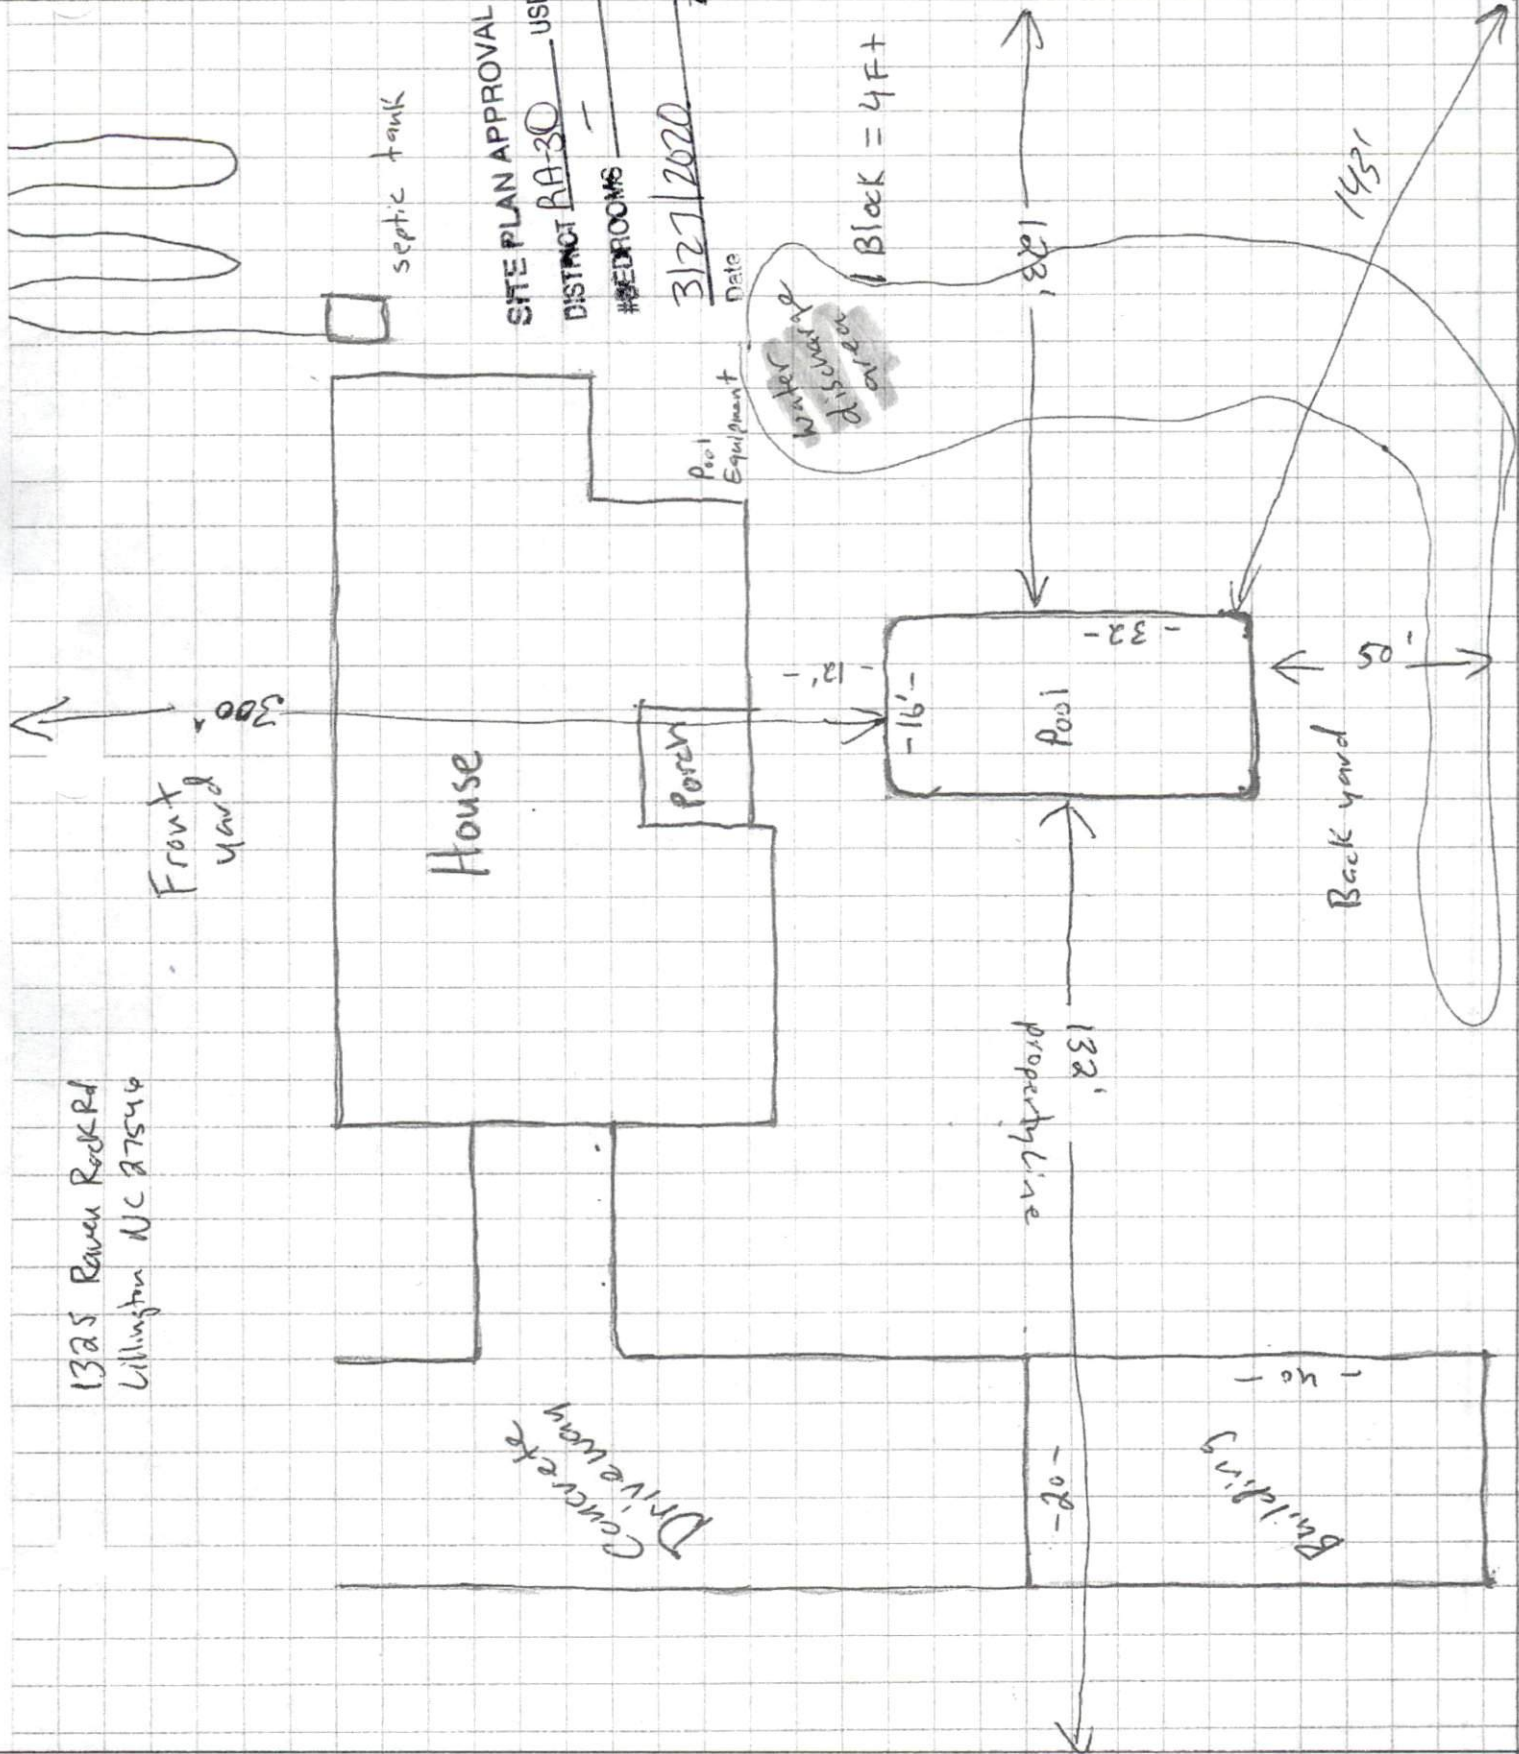

16x32  
SITE PLAN APPROVAL  
DISTRICT RA-30 USE Pool  
#BEDROOMS  
3/27/2020 Date  
Zoning Administrator

Front yard  
300'

House

Porch

Pool

Back yard

property line

Concrete Driveway

Building

Pool Equipment  
Water

Block = 4 FT

143'

123'

105'


102'

132'

16'

33'

House

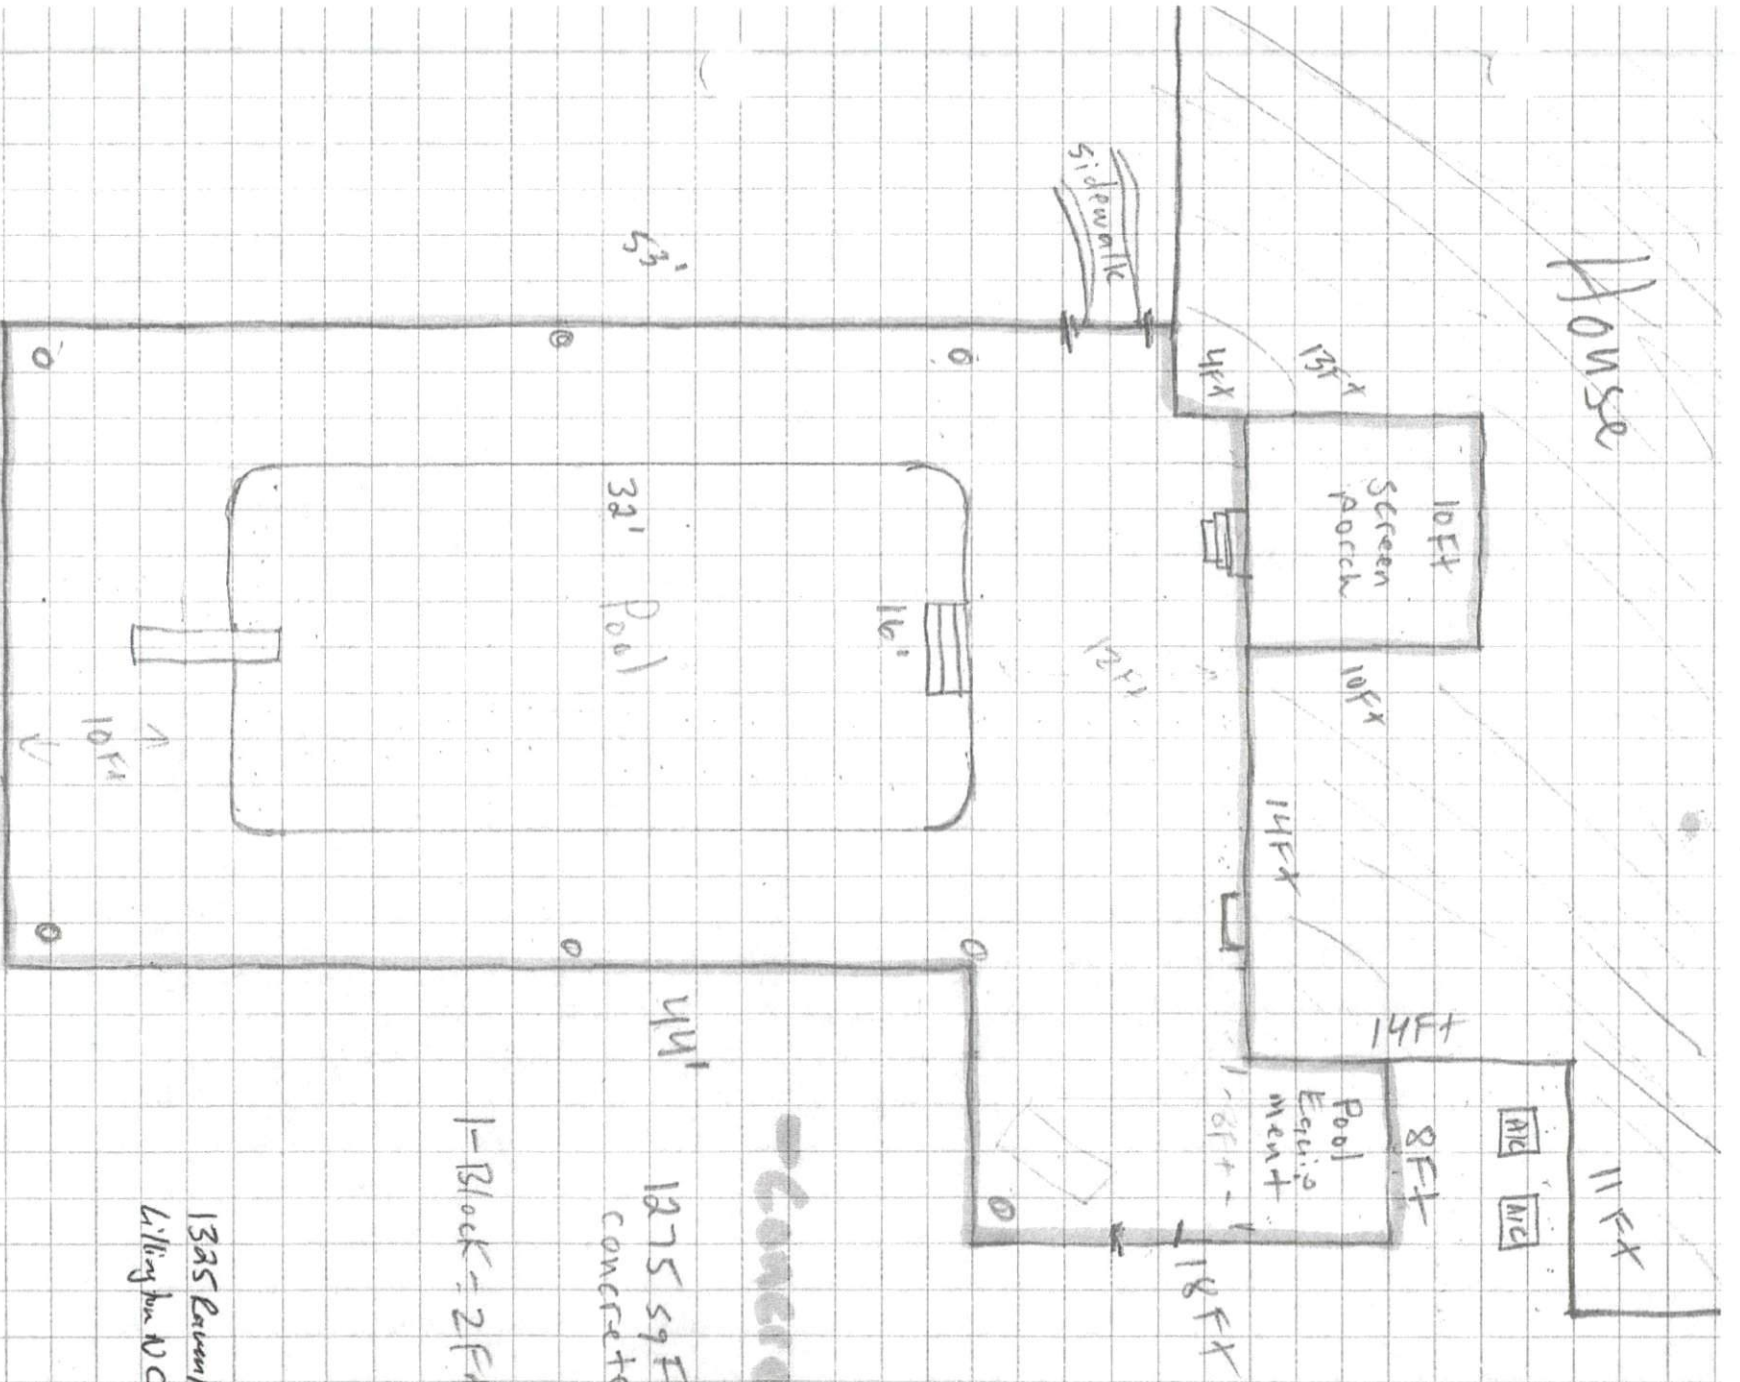

38' Pool

10FT  
Screen Porch

8FT  
Pool Equipment

CONCRETE

1275 sq FT  
CONCRETE

1-Block = 2 FT

1335 Column Block  
Lifting for 10075sq

28 FT

10 FT

5'

Sidewalk

18 FT

14 FT

14 FT

14 FT

10 FT

15 FT

4 FT

132'

16'

44'

11 FT

MC MC