





NOTICE TO CONTRACTOR
All construction must comply with current NC Building Codes and is subject to field inspection and verification.

APPROVED
Limited building only review
Permit holder responsible for full compliance with the code

05/15/2020




See Notes Page 2

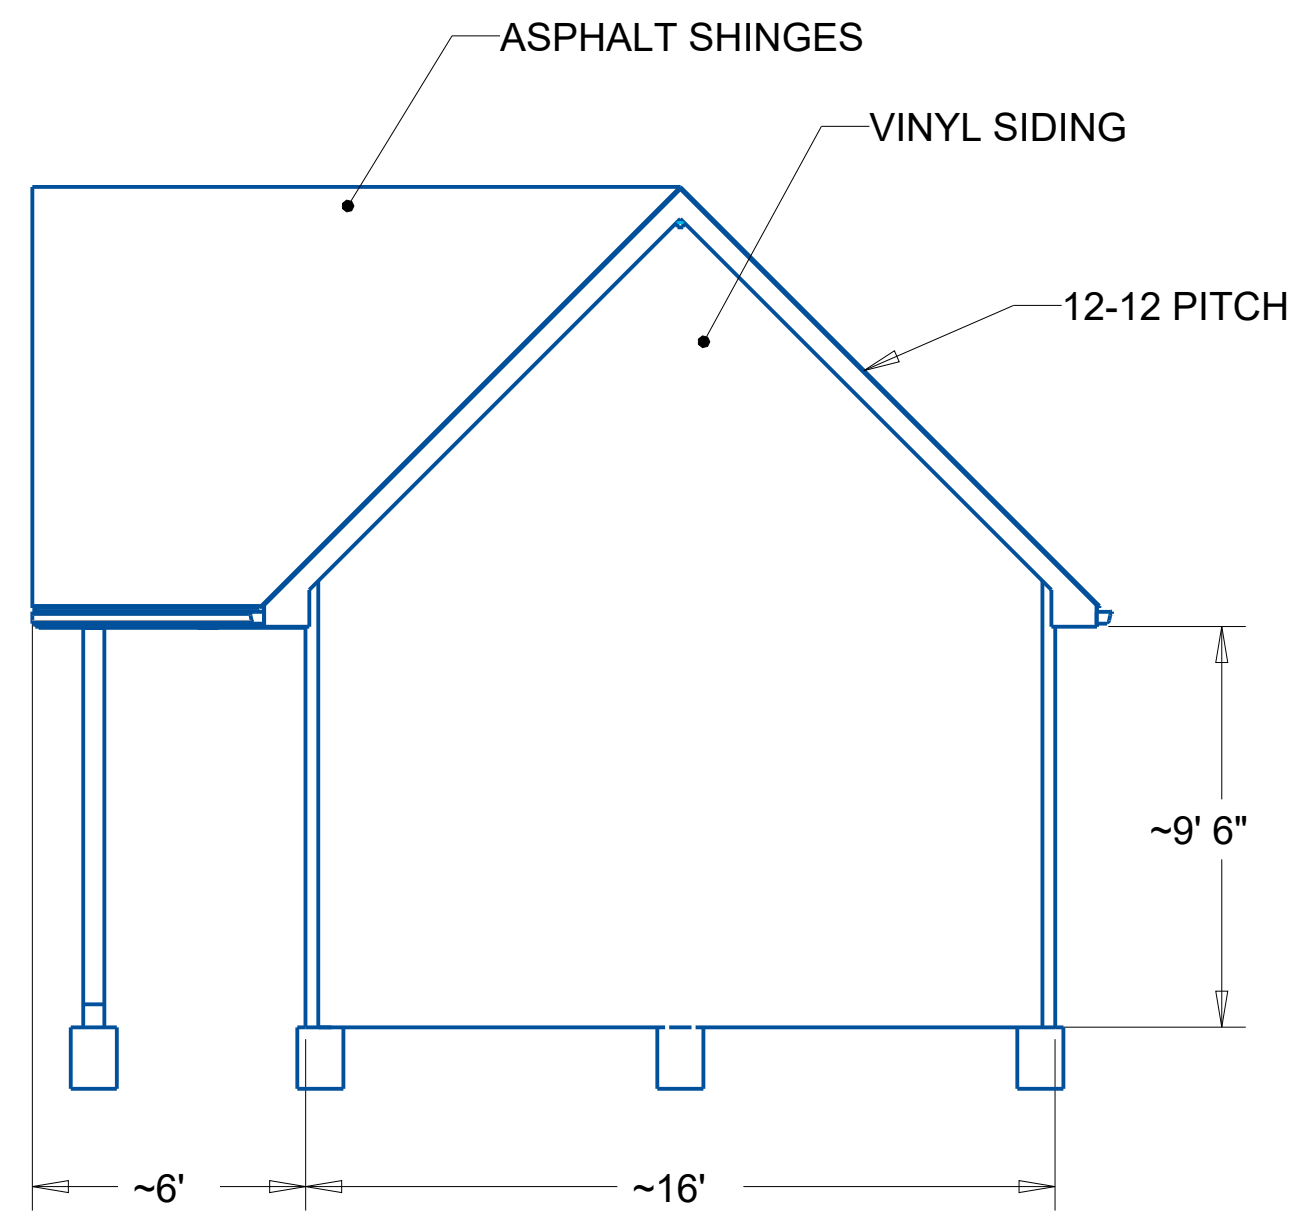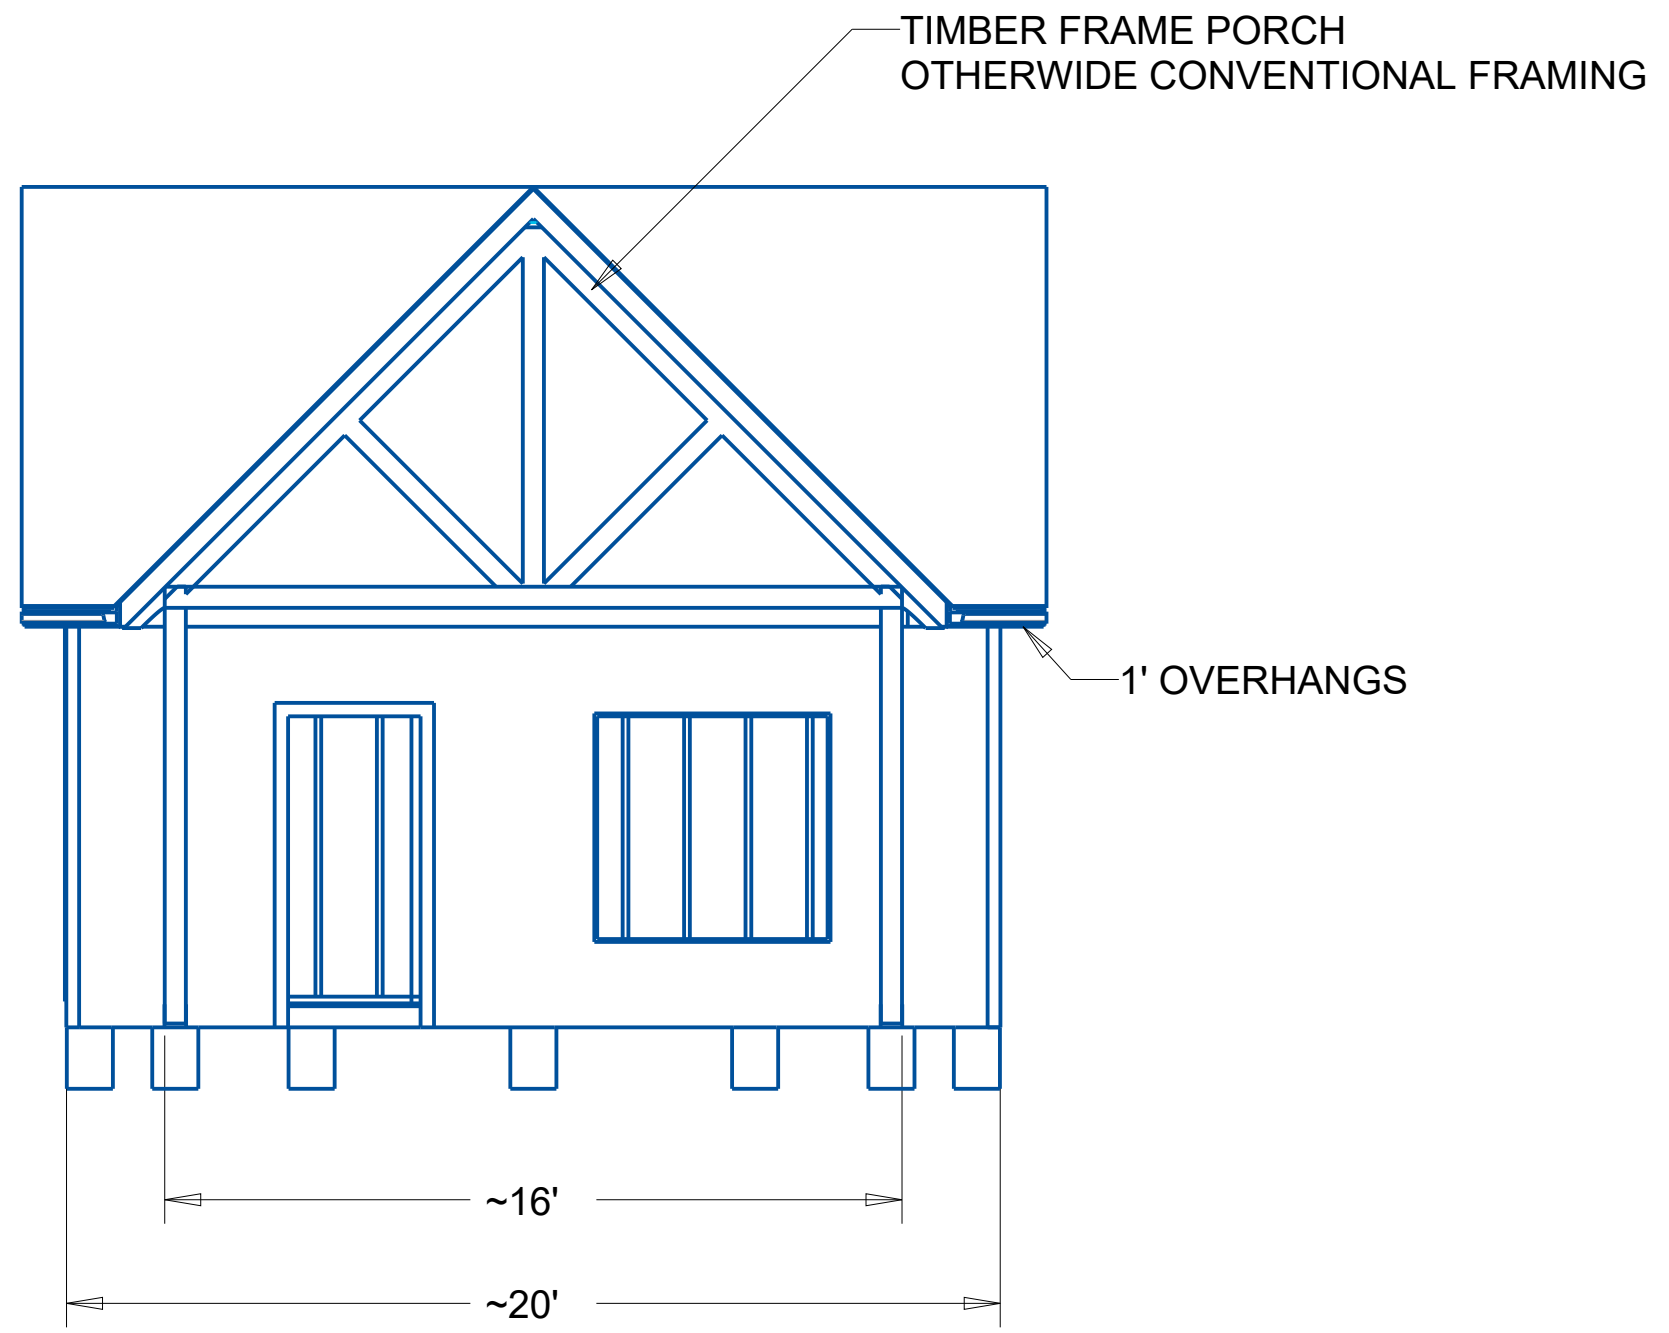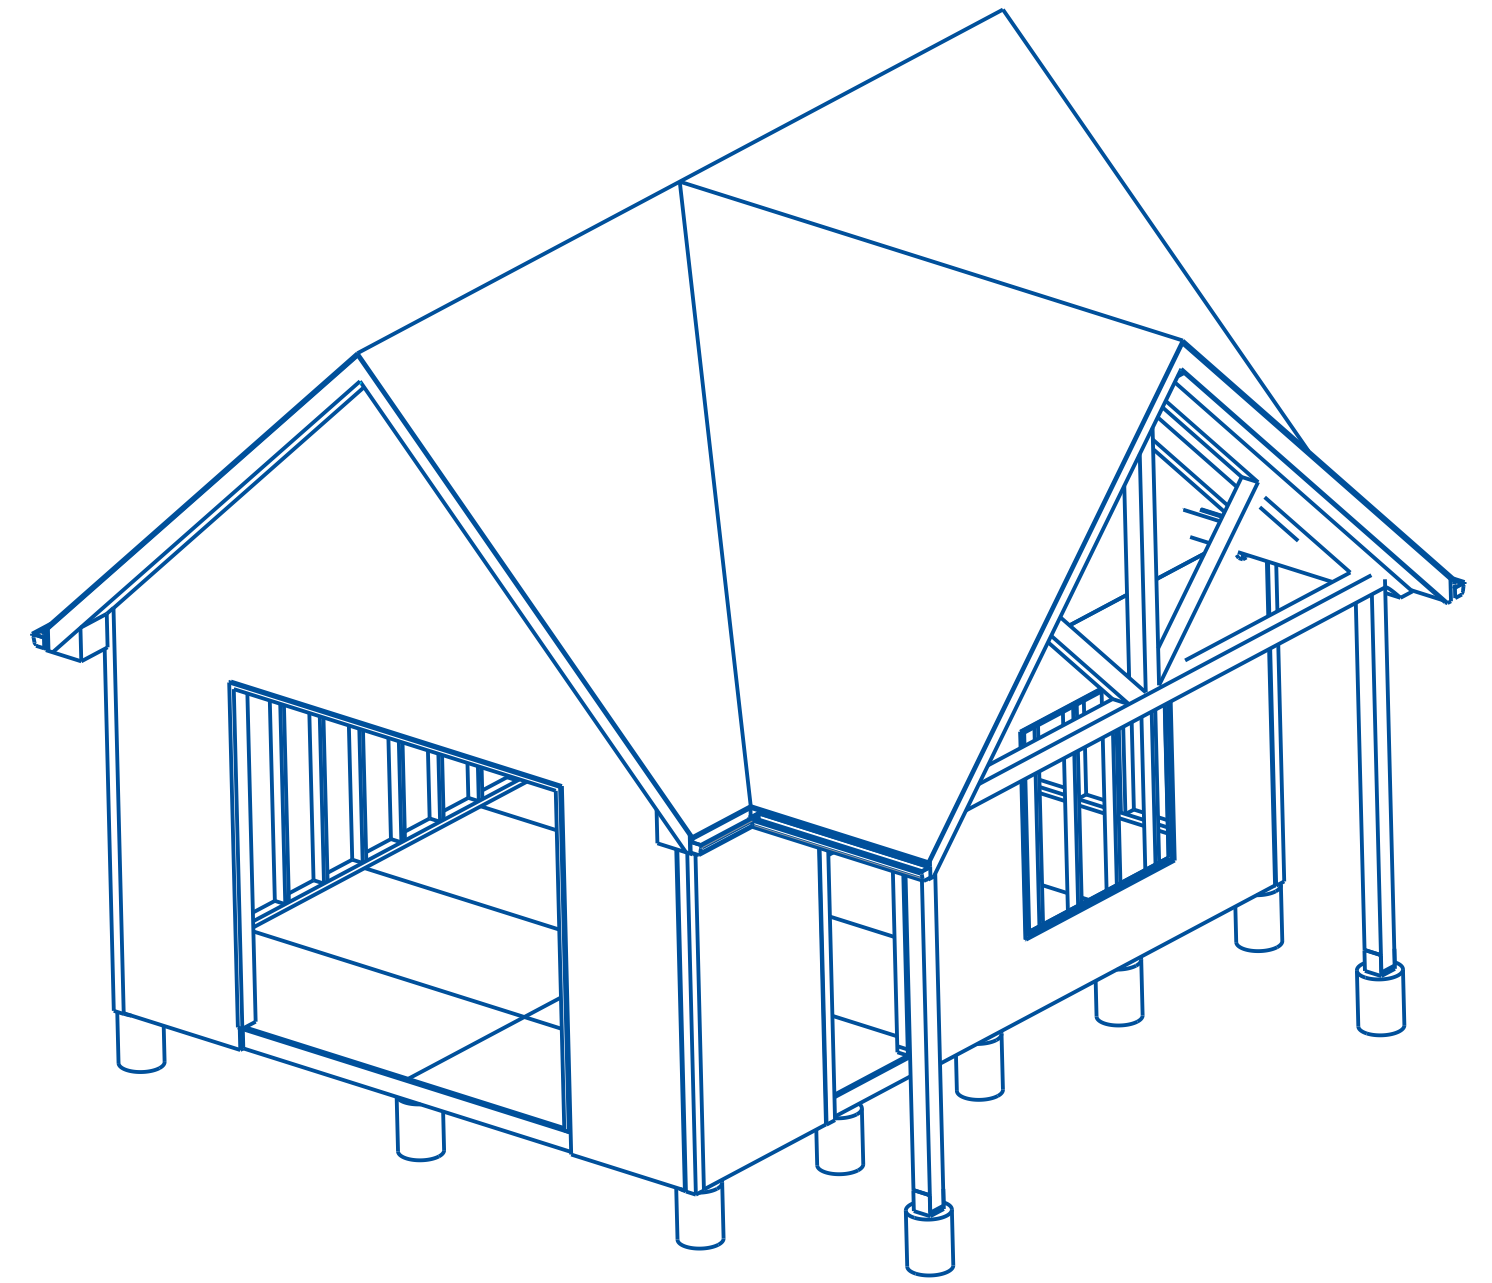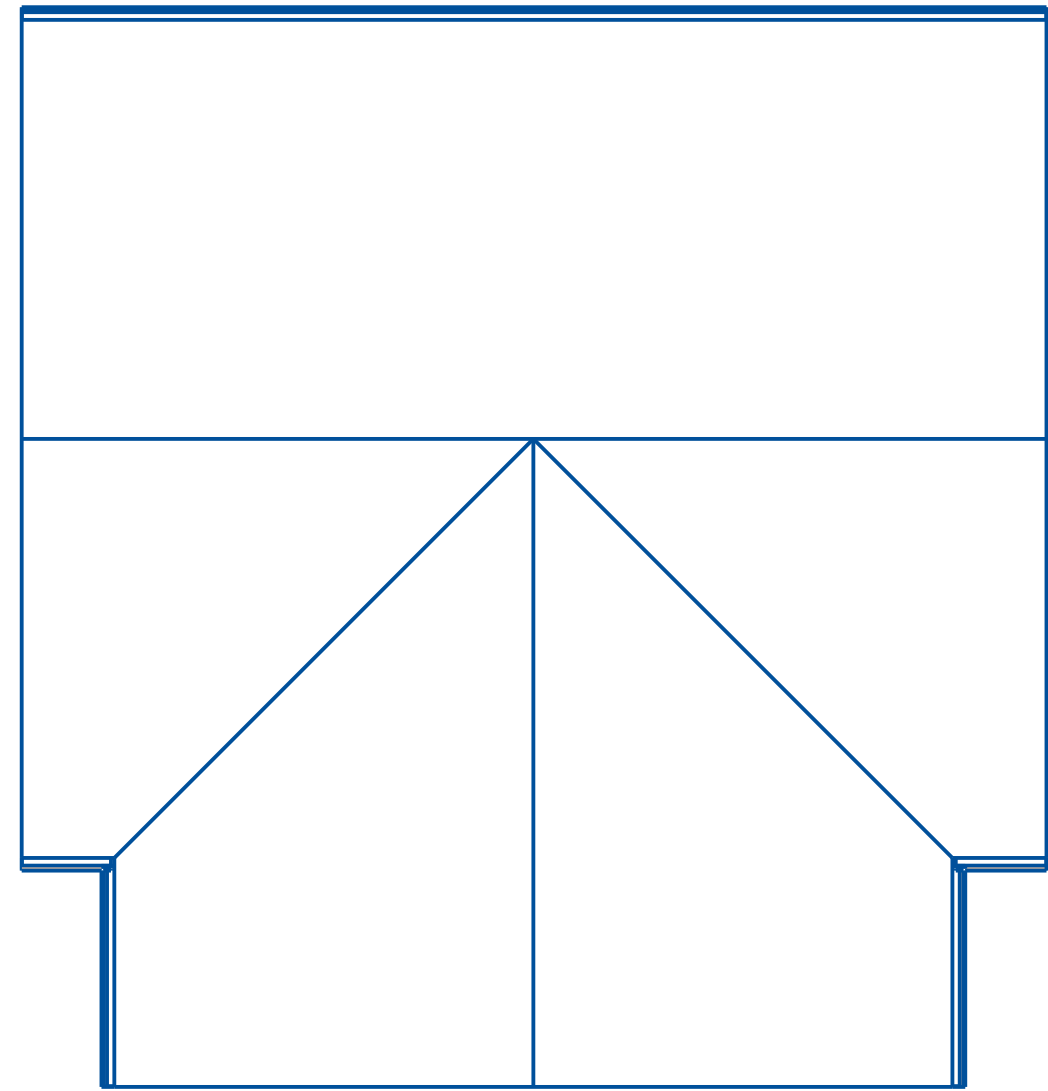




SHEET	DESCRIPTION
1	OVERVIEW
2	FOUNDATION
3	WALL FRAMING
4	MAIN ROOF FRAMING
5	PORCH OVERVIEW
6	PORCH FRAMING

CORY WYAND (HOMEOWNER) - 20 BLAIRWOOD DRIVE

TITLE
16'X20' GARDEN SHED WITH GABLE PORCH

SIZE C	DWG NO WYAND_SHED	REV A
-----------	----------------------	----------

SCALE: 0.020 UNIT WT: INCHES UNLESS NOTED SHEET 1 OF 6

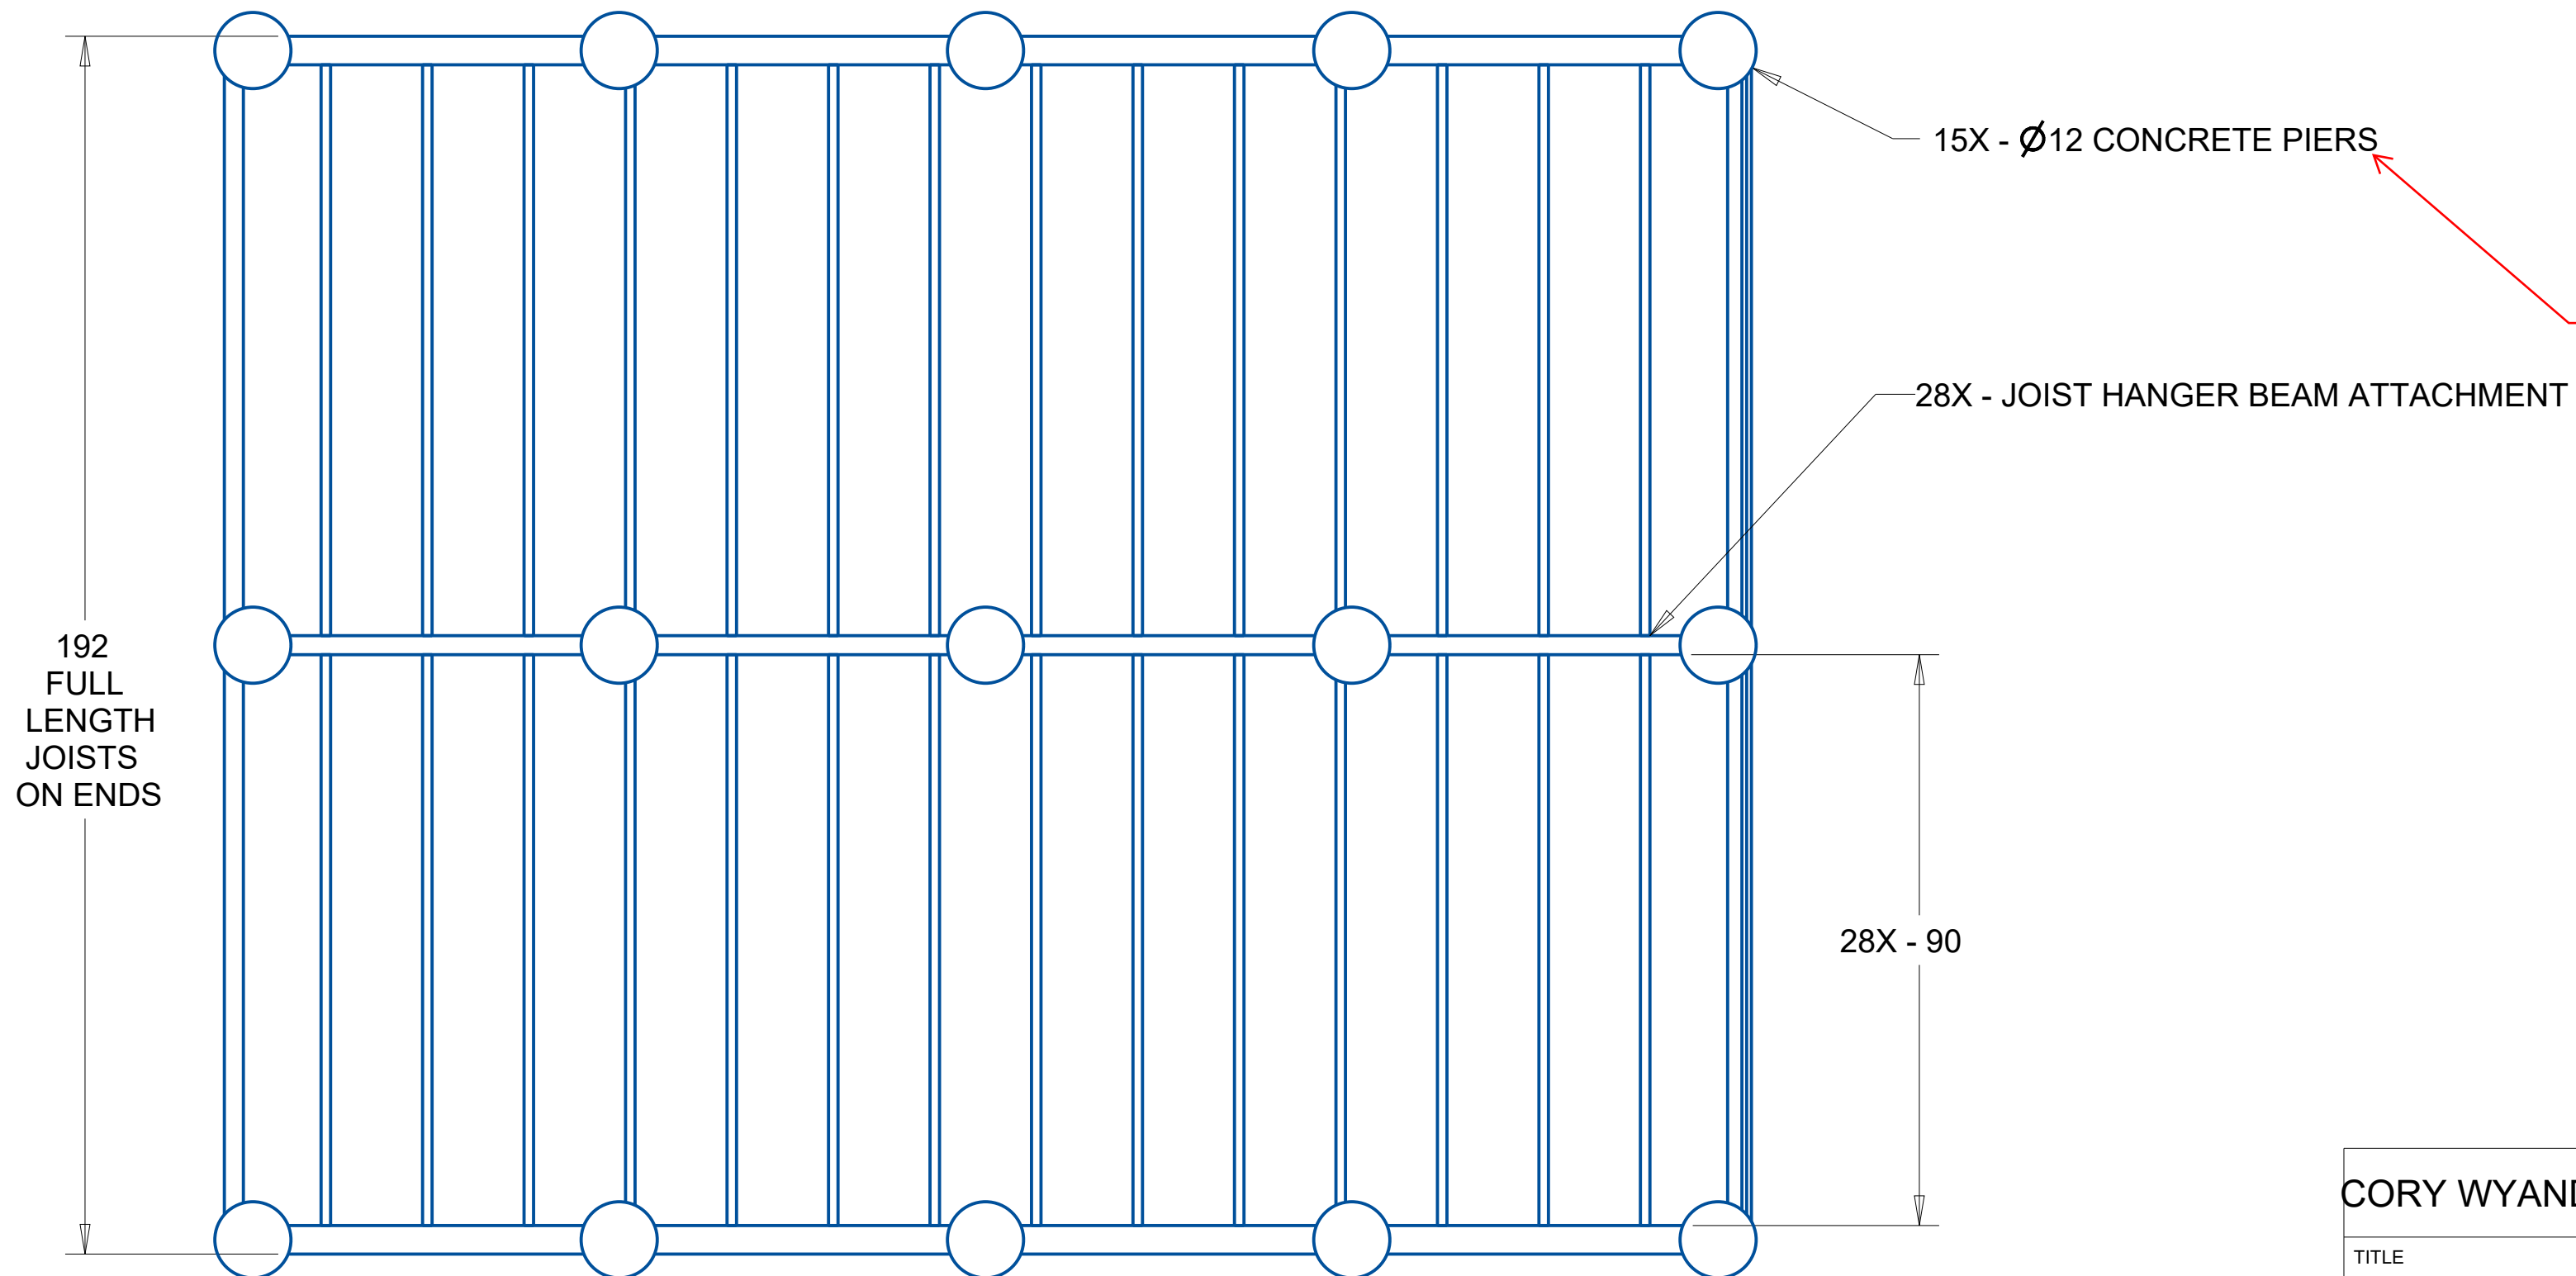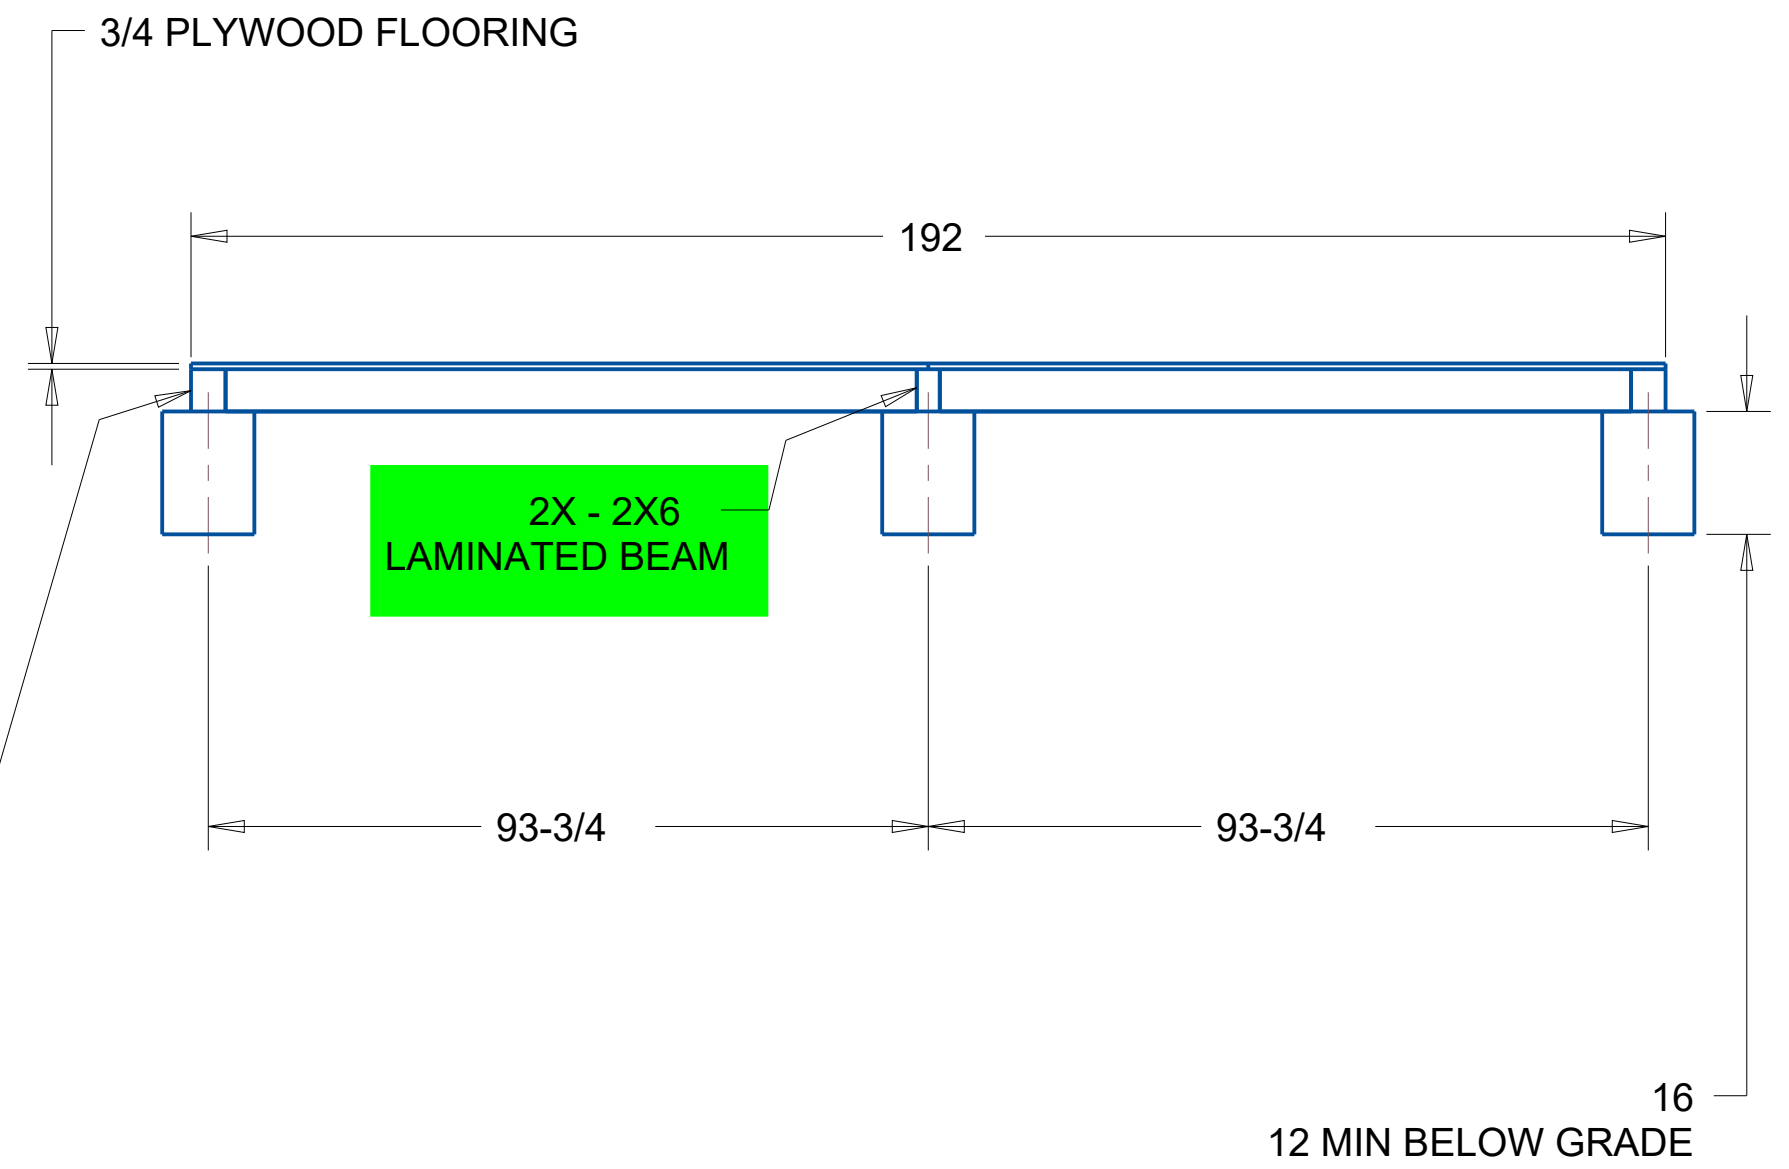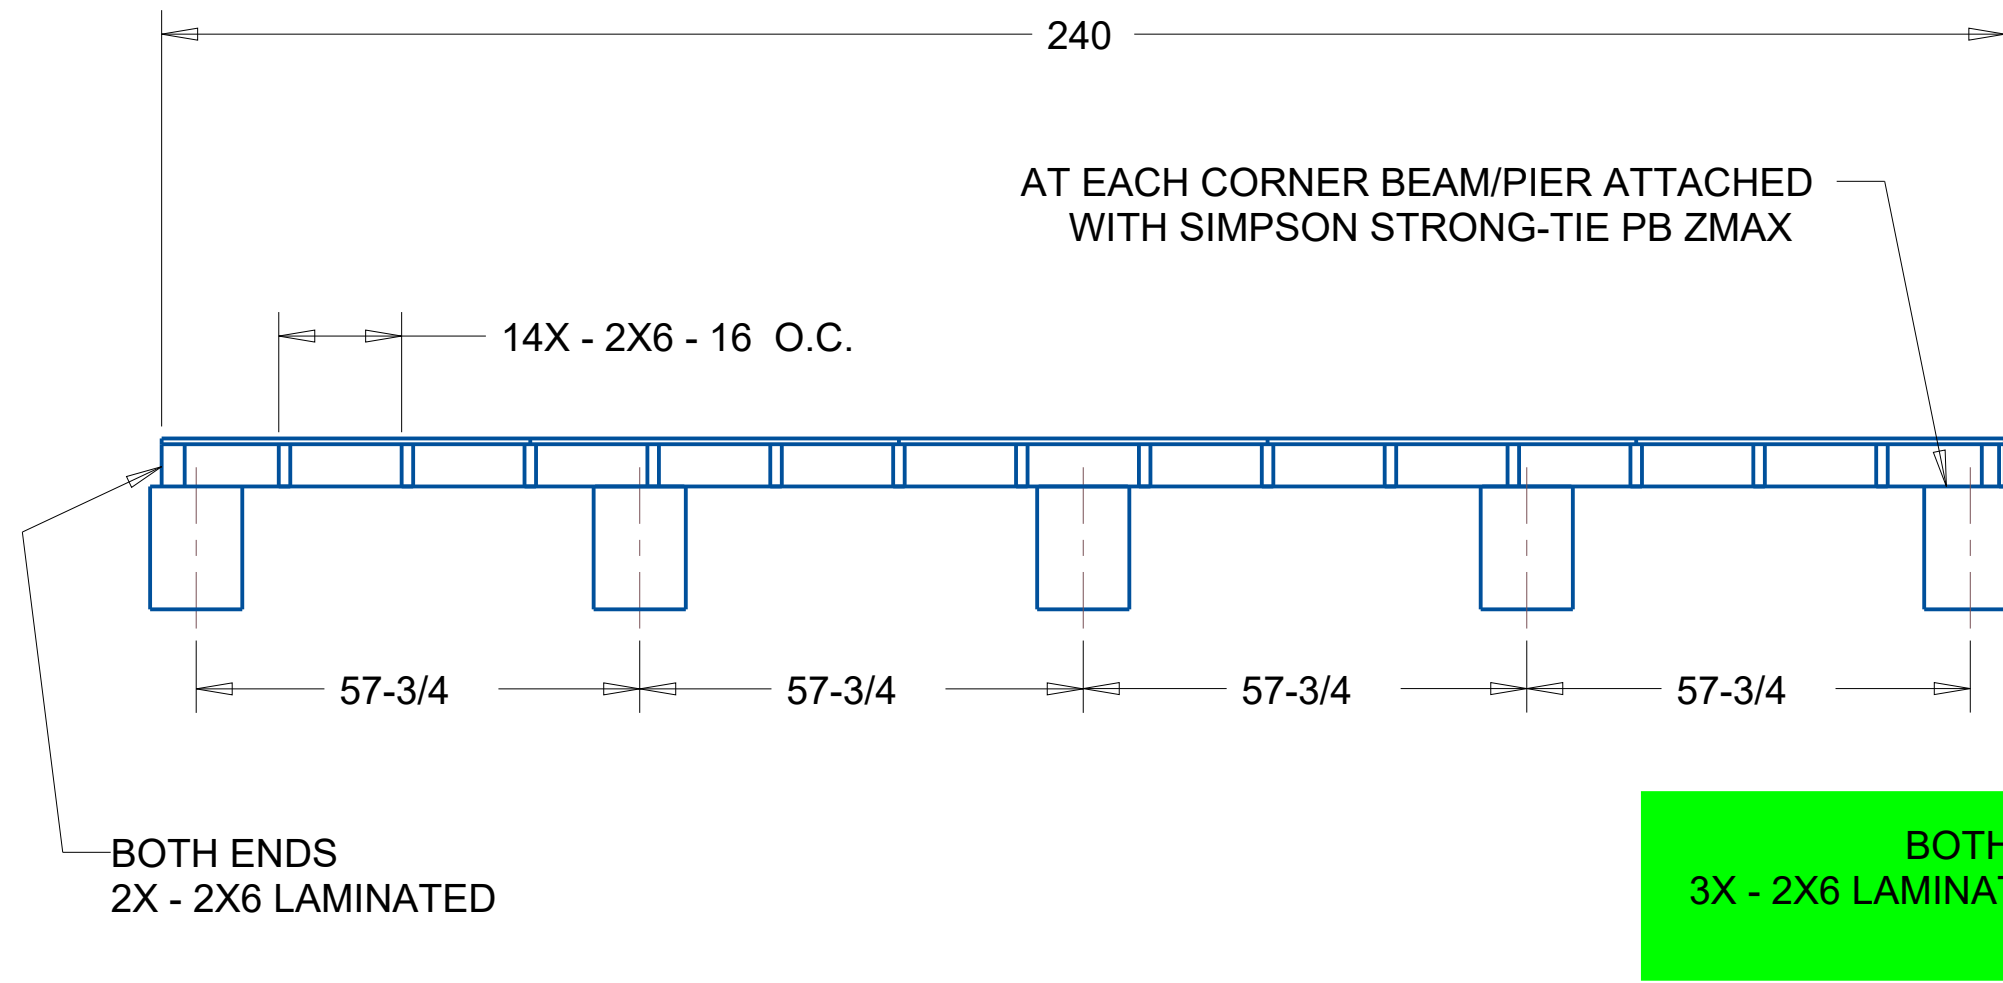

Bottom of footing shall be minimum 12 inches below grade

CORY WYAND (HOMEOWNER) - 20 BLAIRWOOD DRIVE

TITLE
16'X20' GARDEN SHED WITH GABLE PORCH


SIZE C	DWG NO WYAND_SHED	REV A
-----------	----------------------	----------

SCALE: 0.040 UNIT WT: INCHES UNLESS NOTED SHEET 2 OF 6



TITLE
16'X20' GARDEN SHED WITH GABLE PORCH

SIZE	DWG NO	REV
C	WYAND_SHED	A


SCALE: 0.040 UNIT WT: INCHES UNLESS NOTED SHEET 3 OF 6

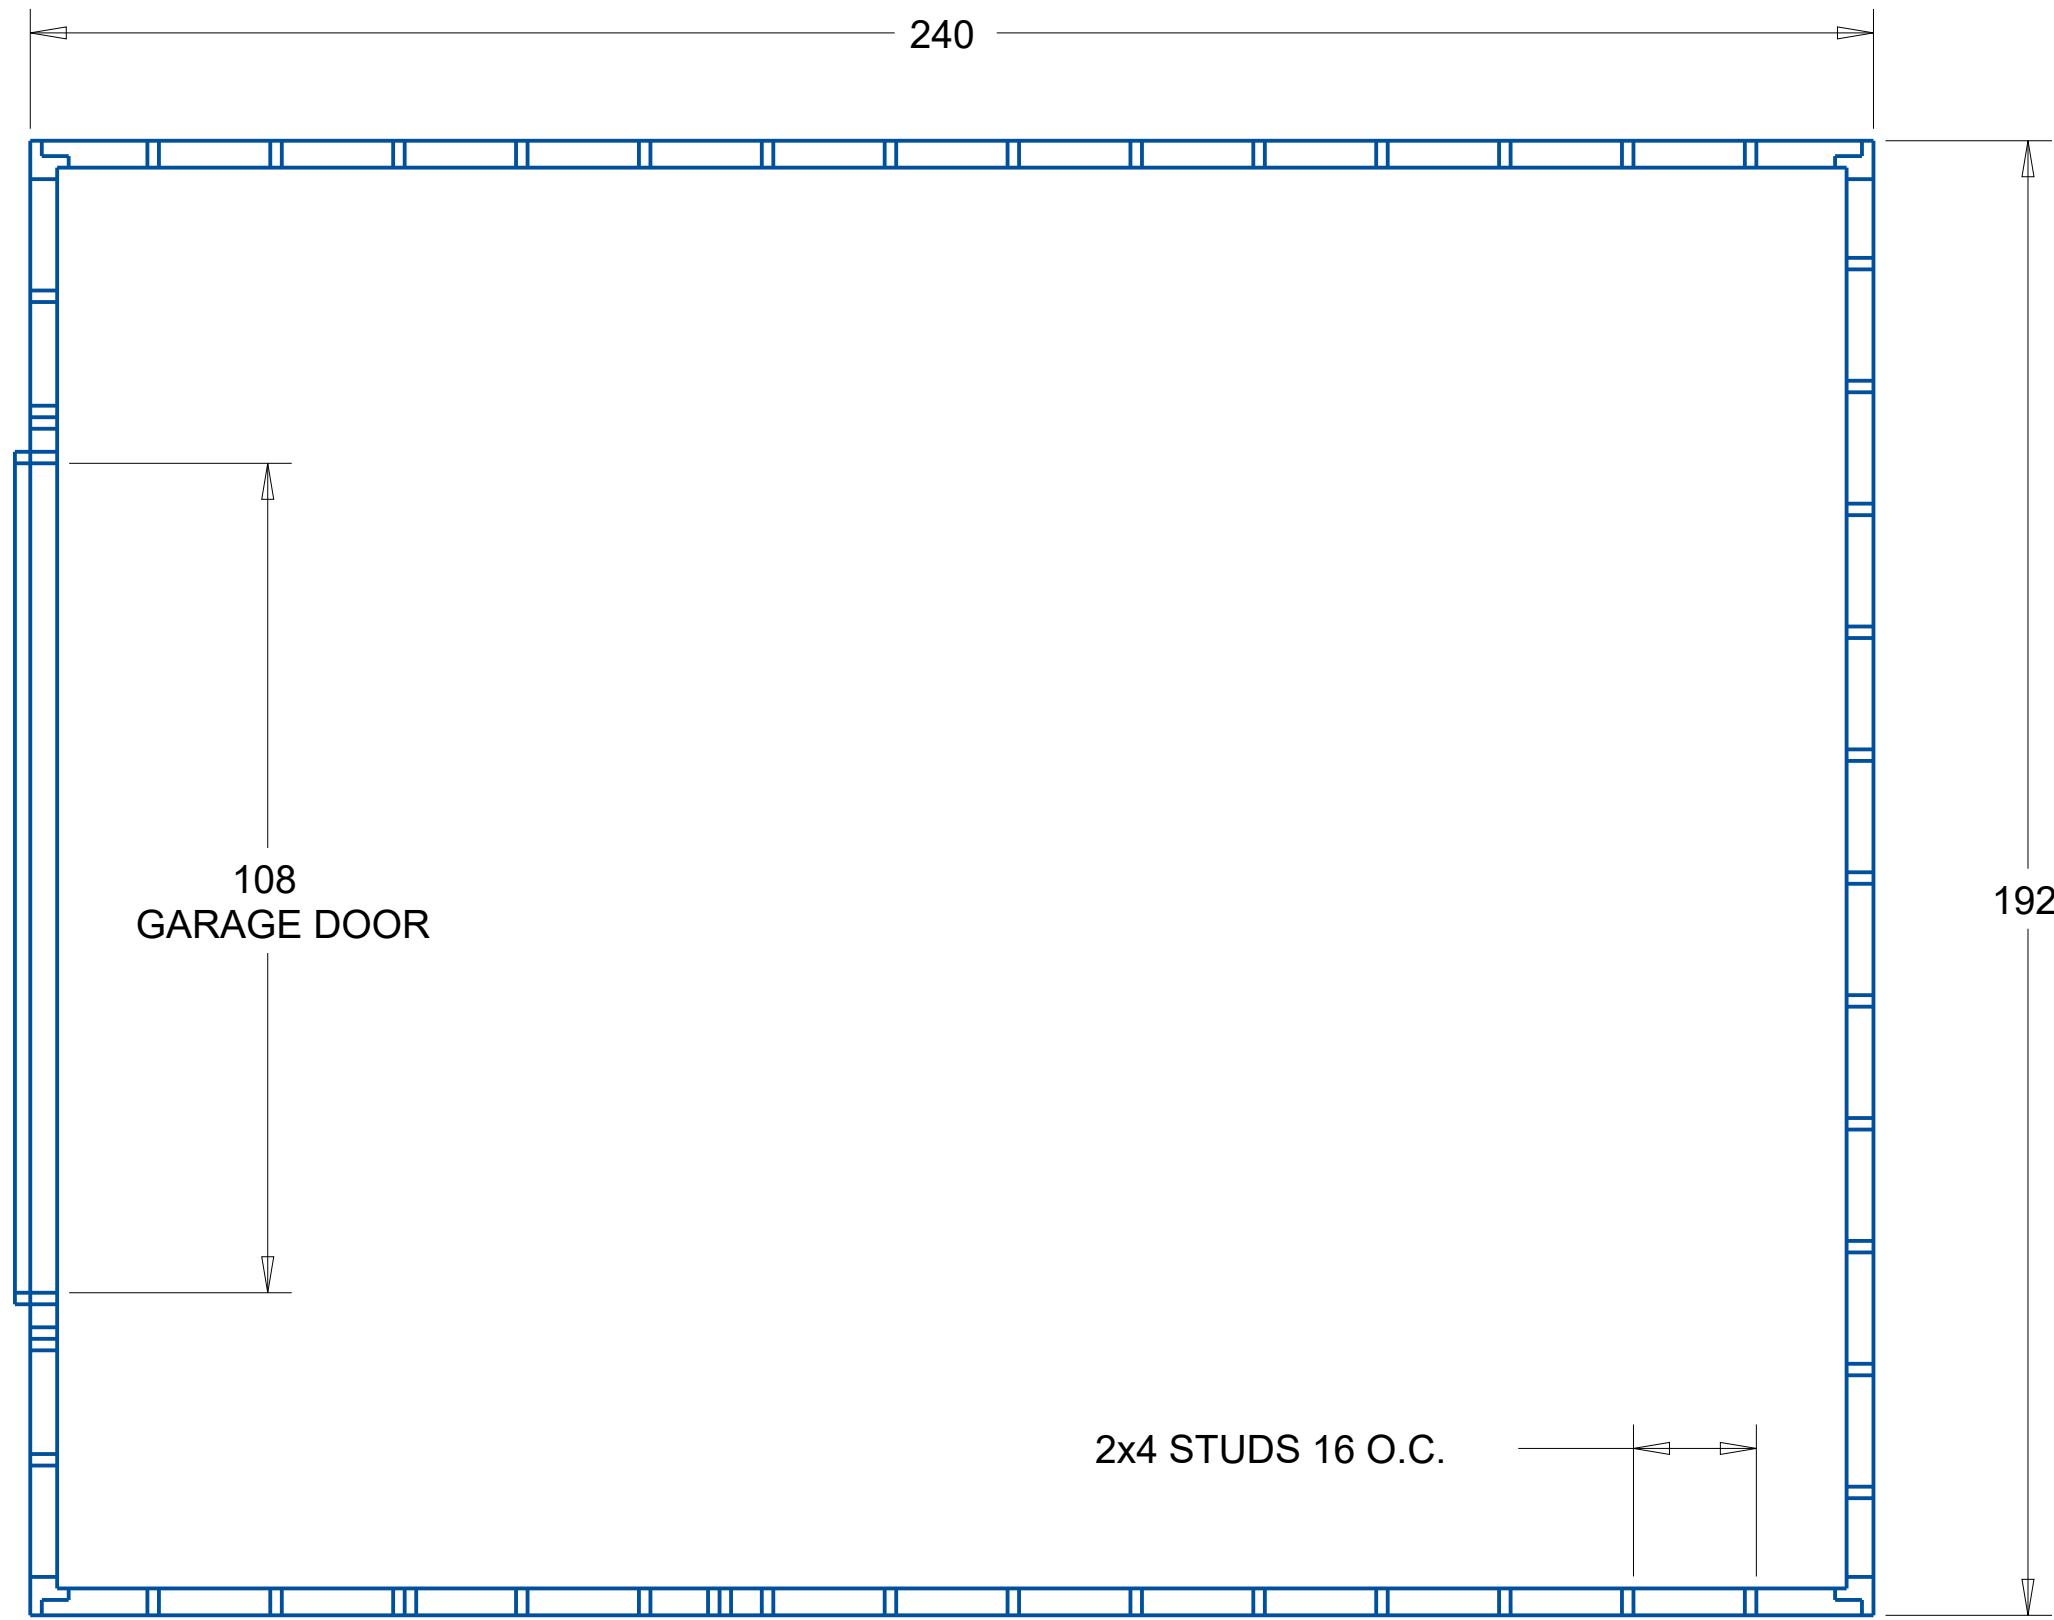



7/16" SHEATHING AND VAPOR BARRIER NOT SHOWN

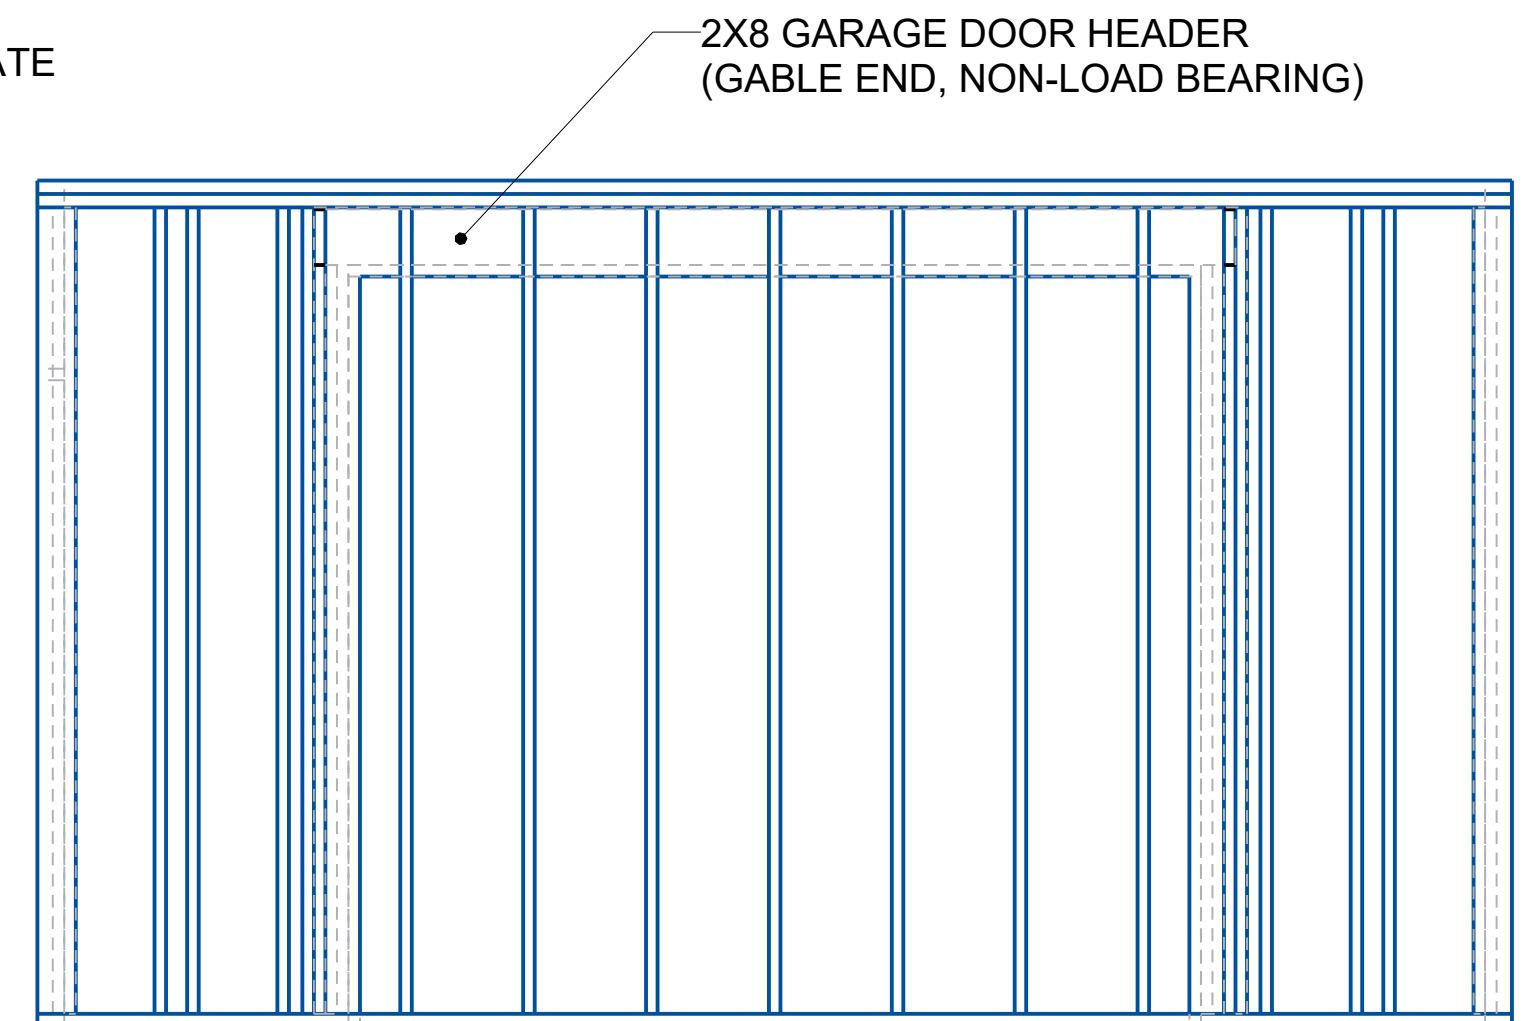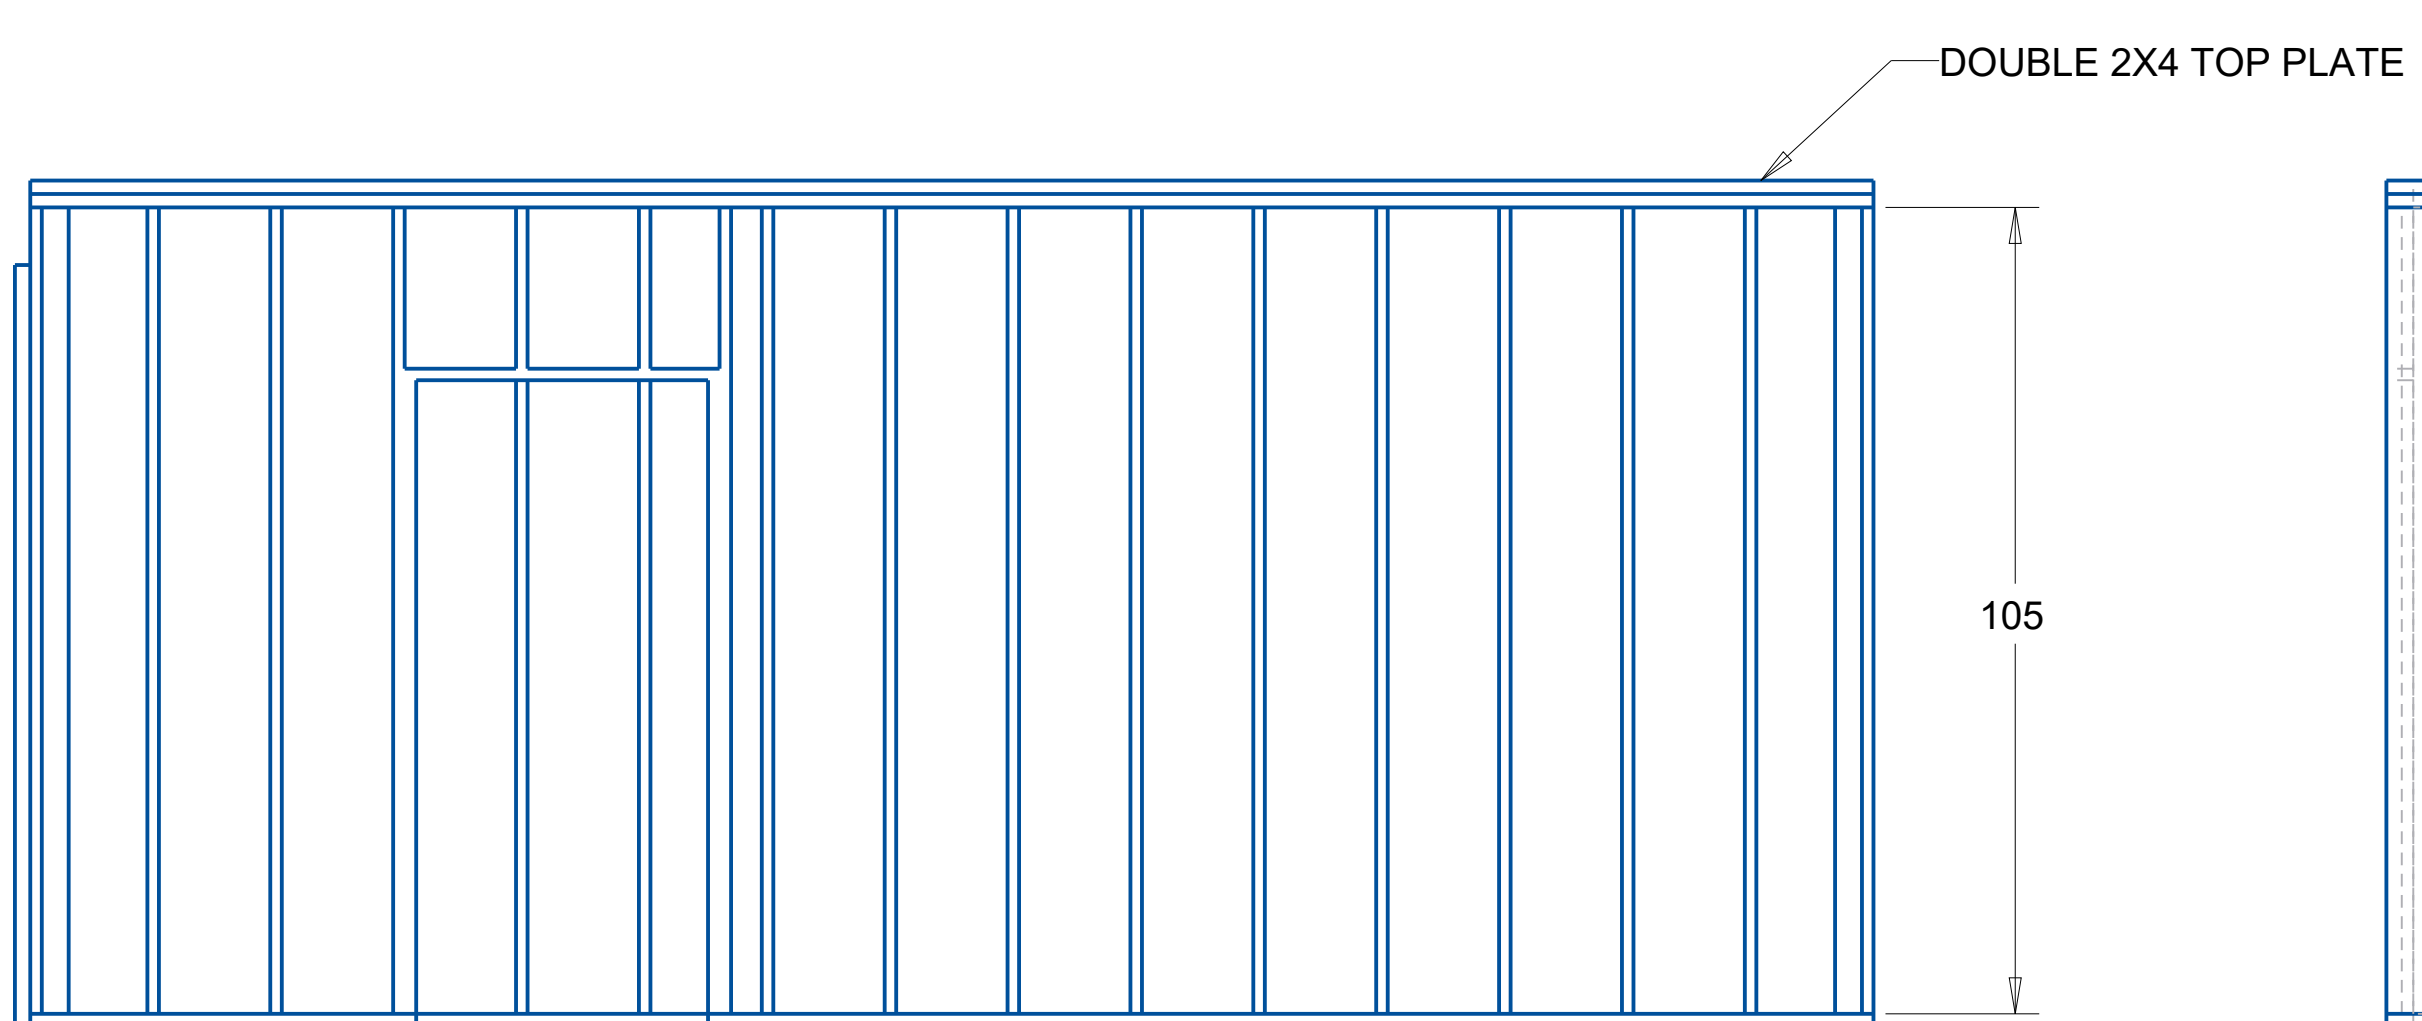

SIZE C	DWG NO WYAND_SHED	REV A
SCALE: 0.040	UNIT WT: INCHES UNLESS NOTED	SHEET 4 OF 6

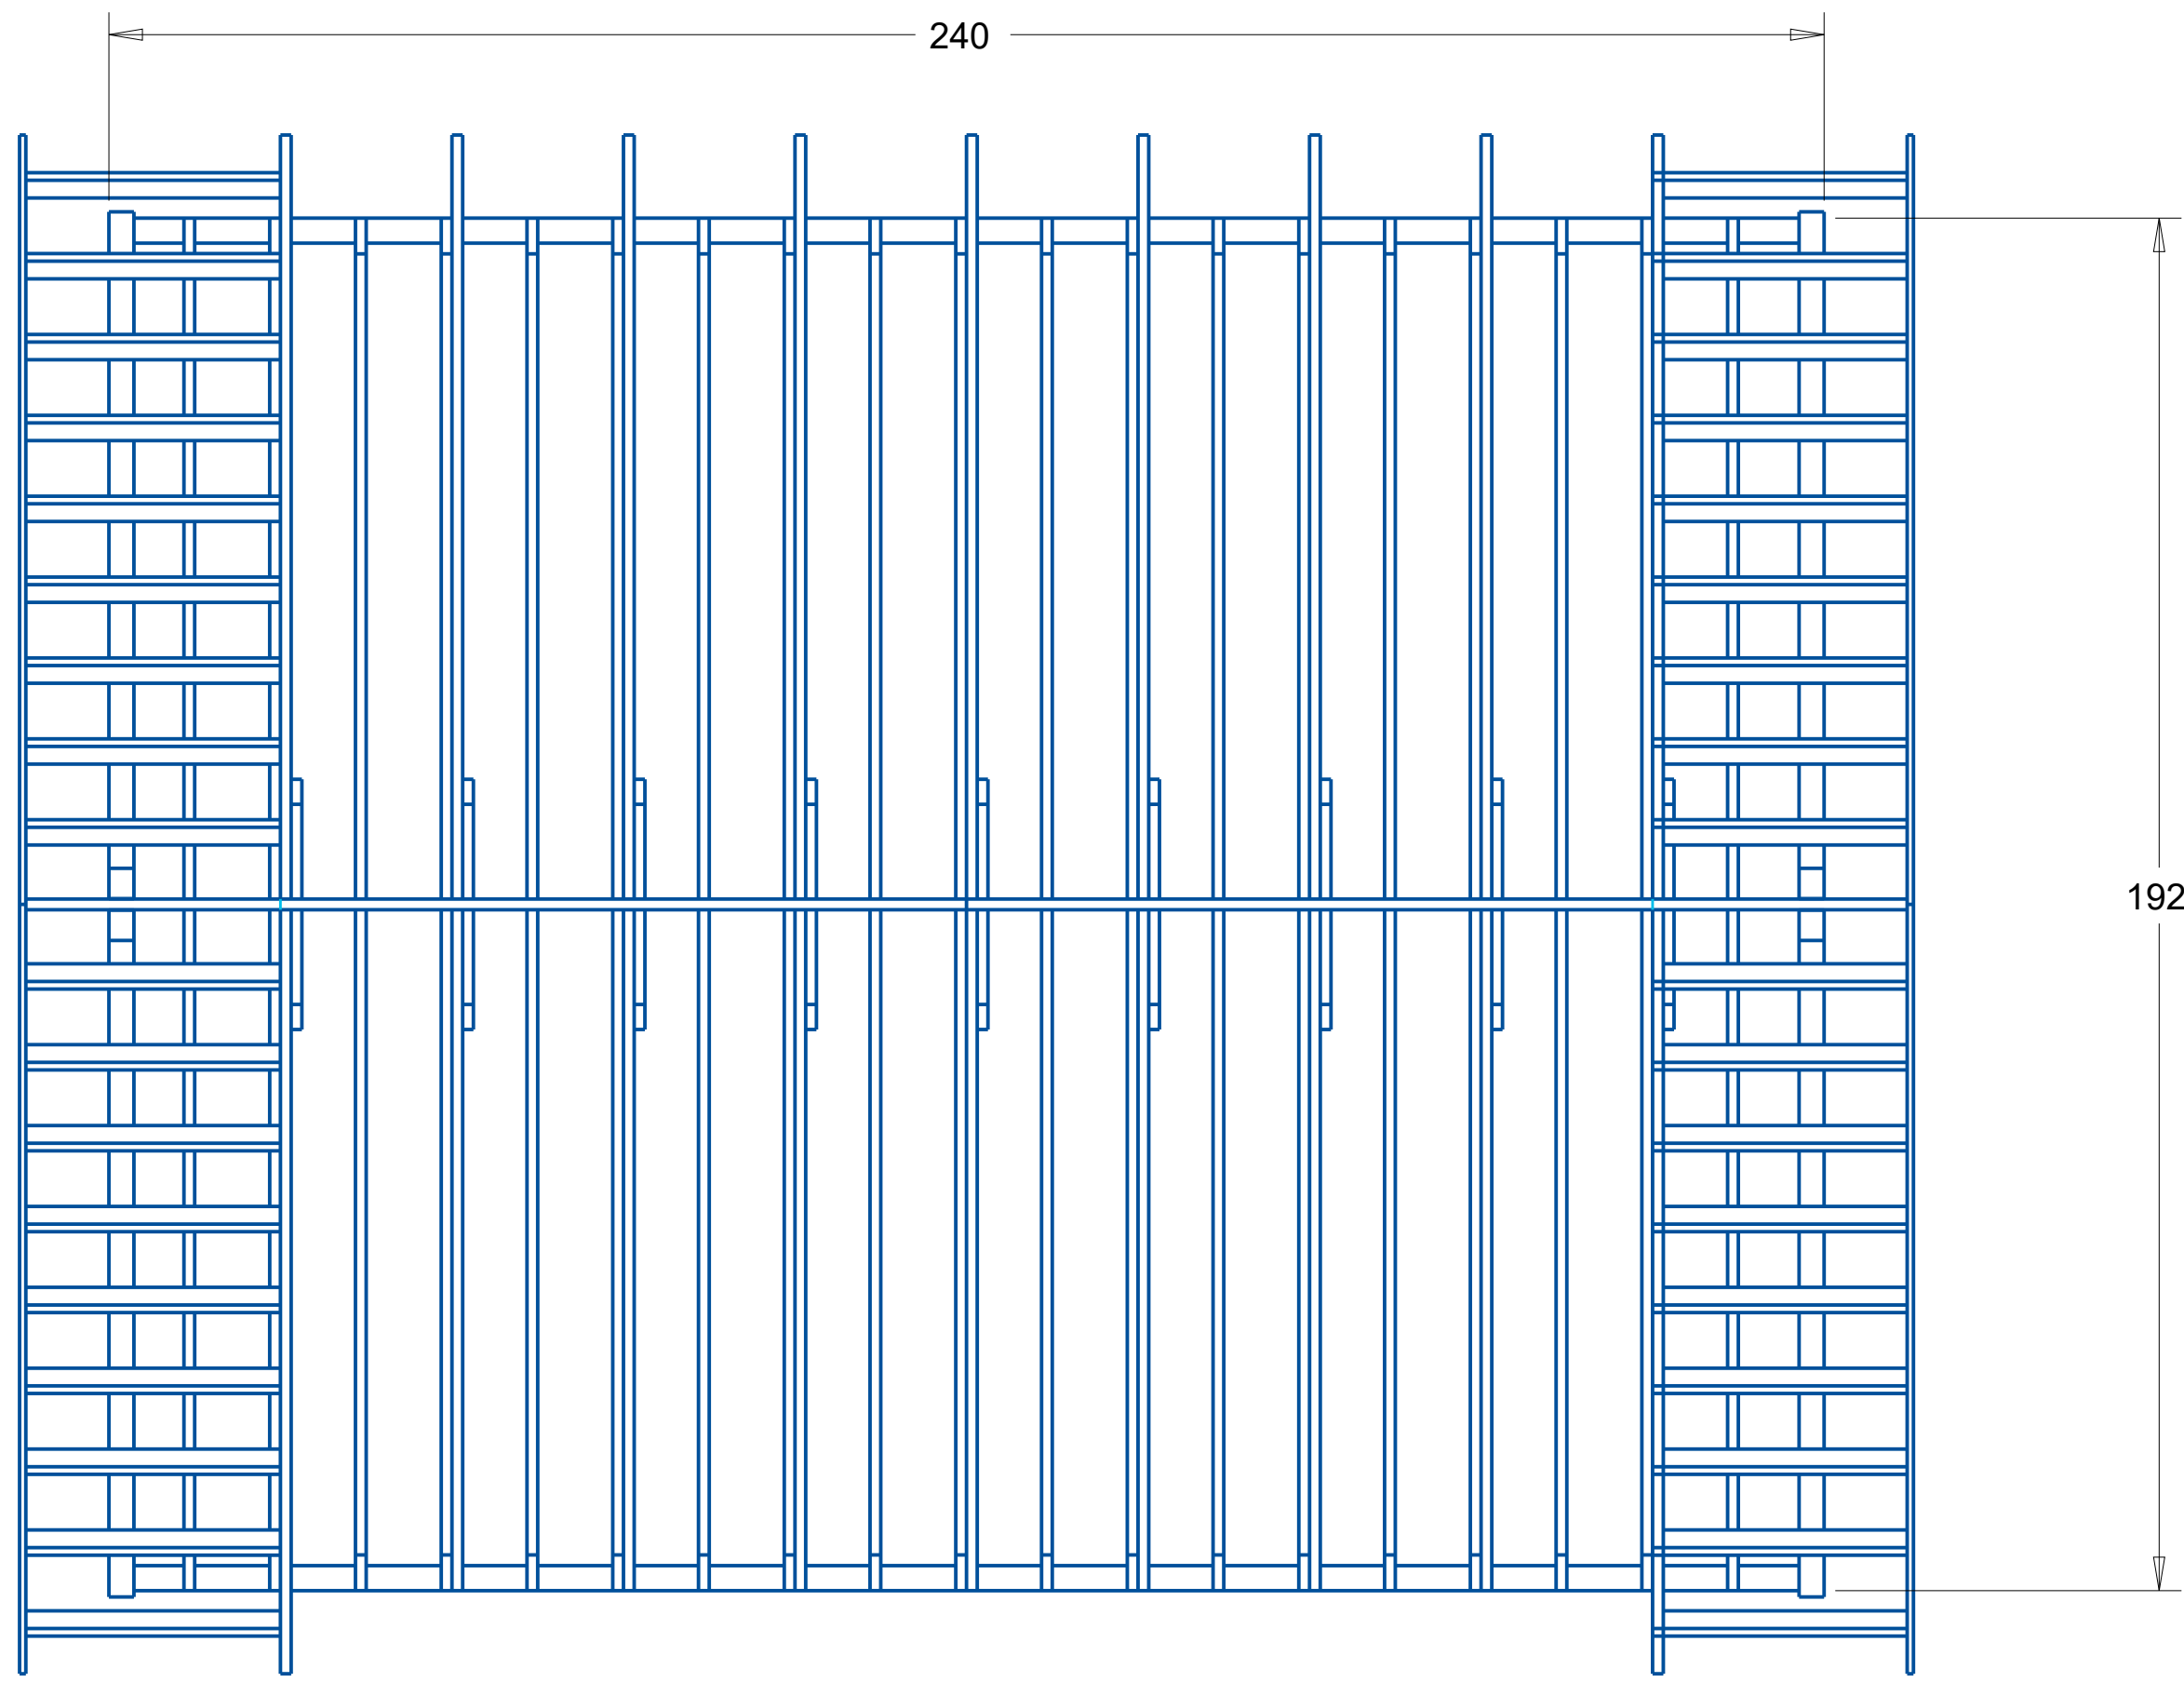




3/4 SHEATHING NOT SHOWN

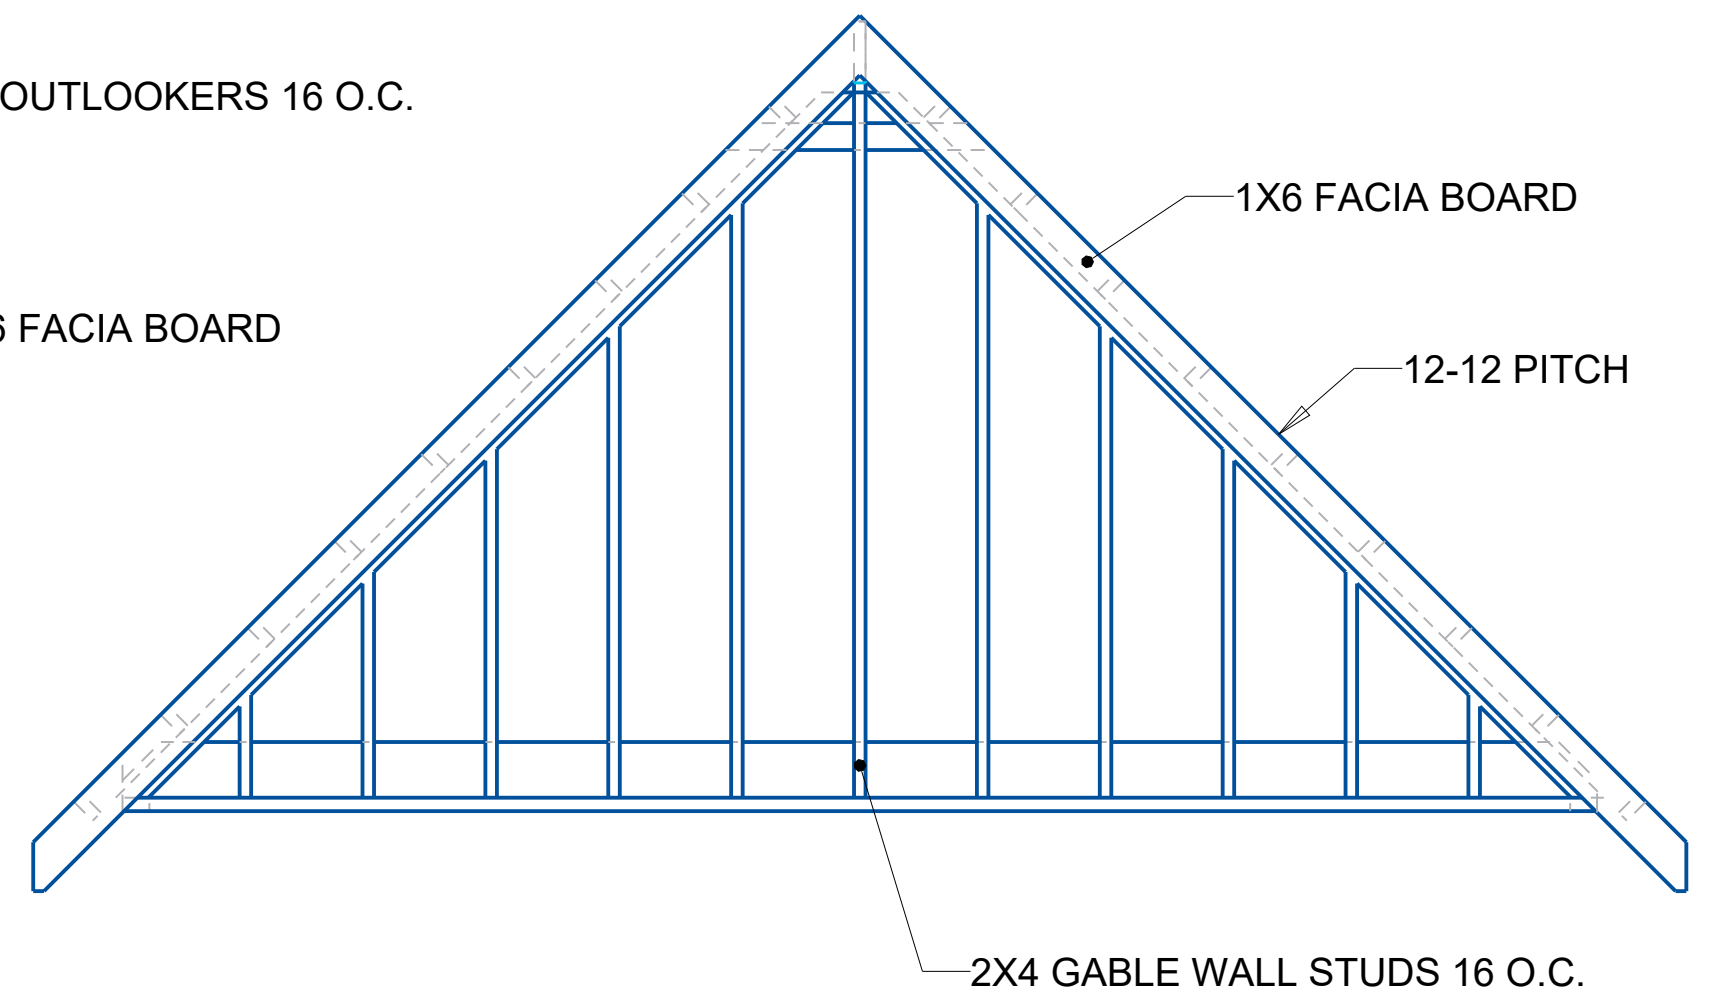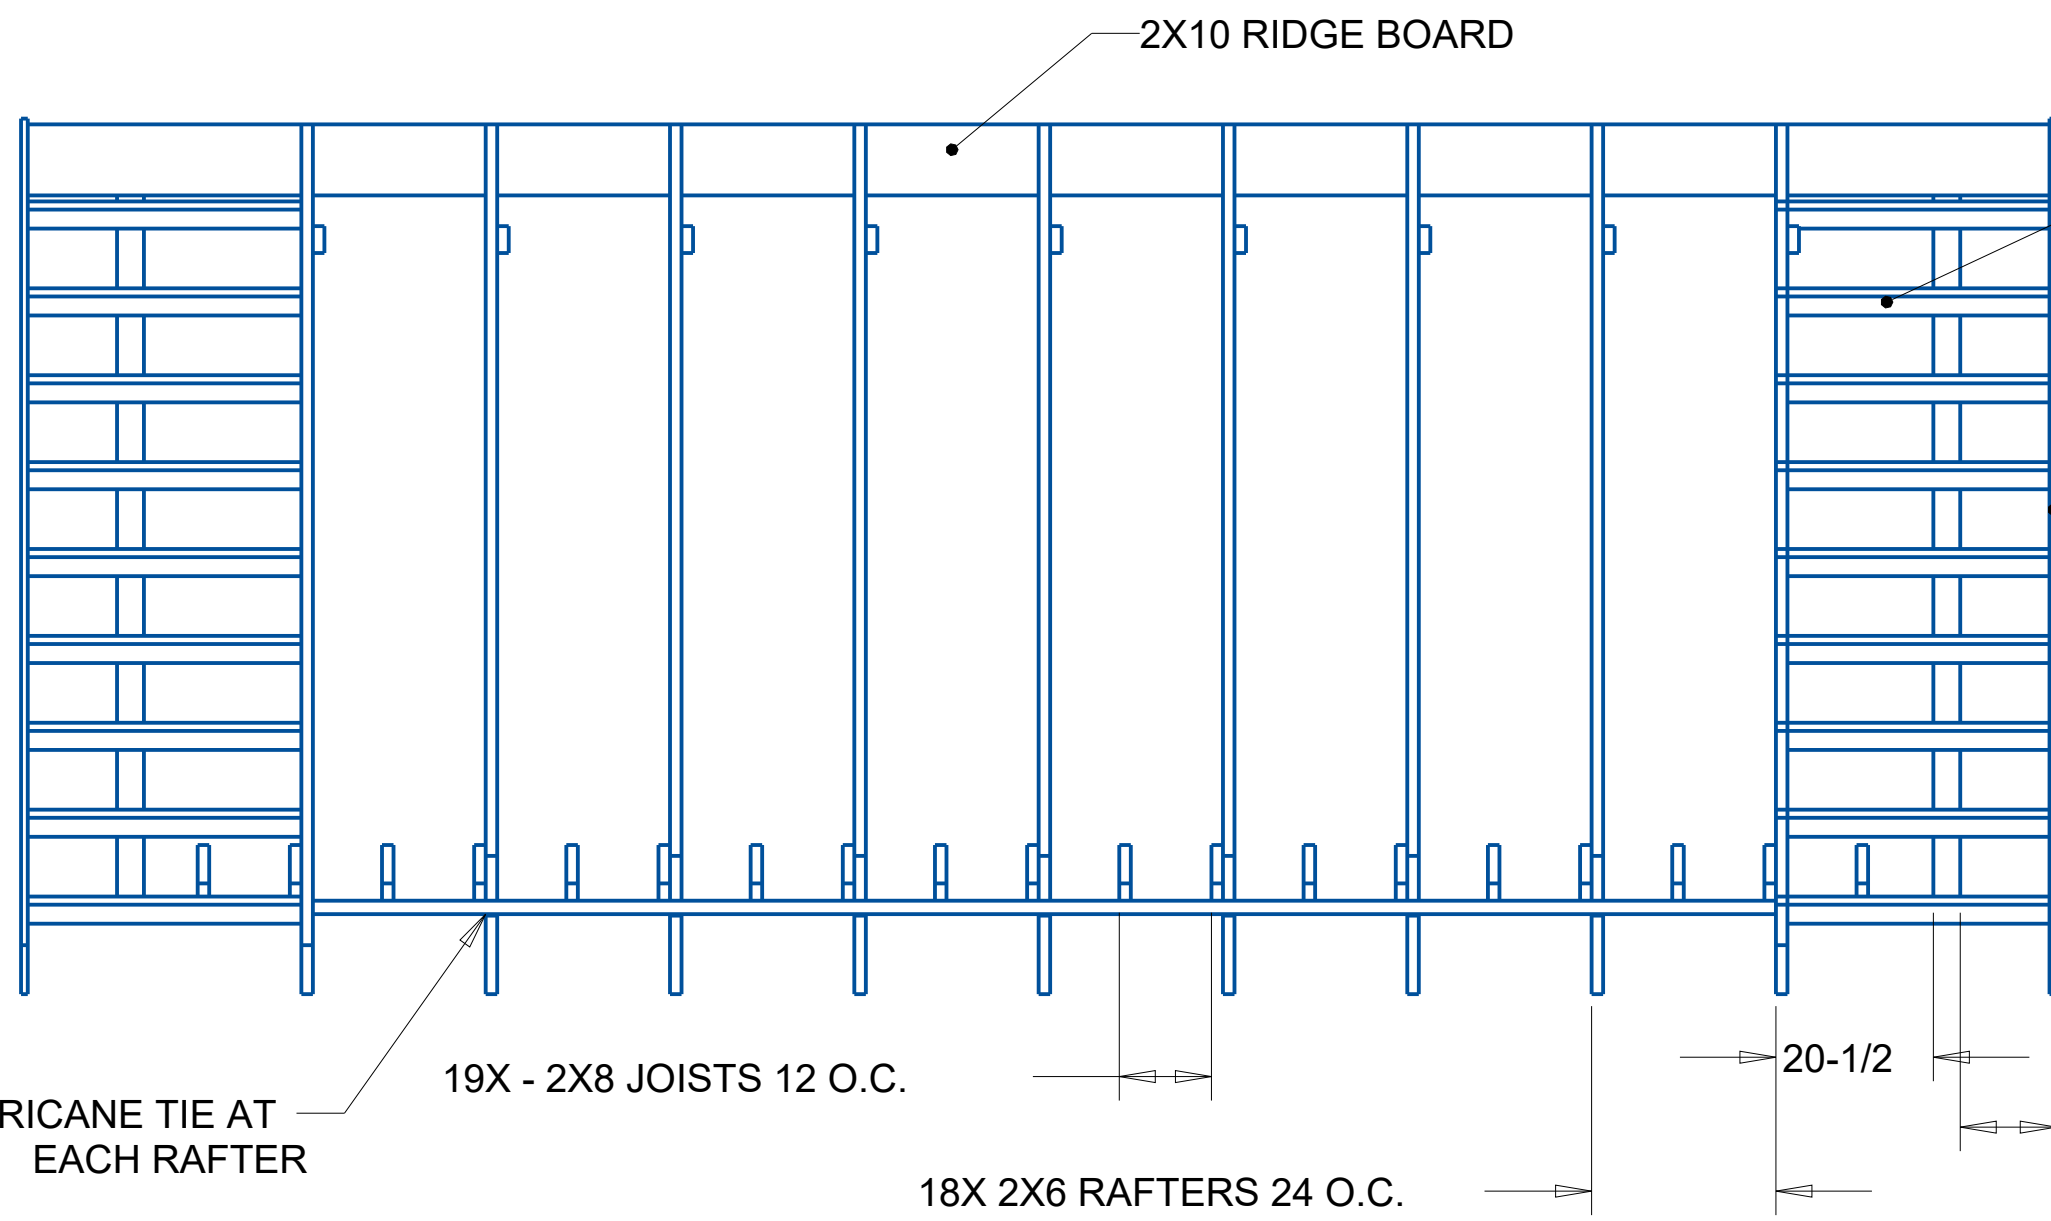


TITLE

16'X20' GARDEN SHED WITH GABLE PORCH

SIZE	DWG NO	REV
C	WYAND_SHED	A
SCALE: 0.030	UNIT WT: INCHES UNLESS NOTED	SHEET 5 OF 6

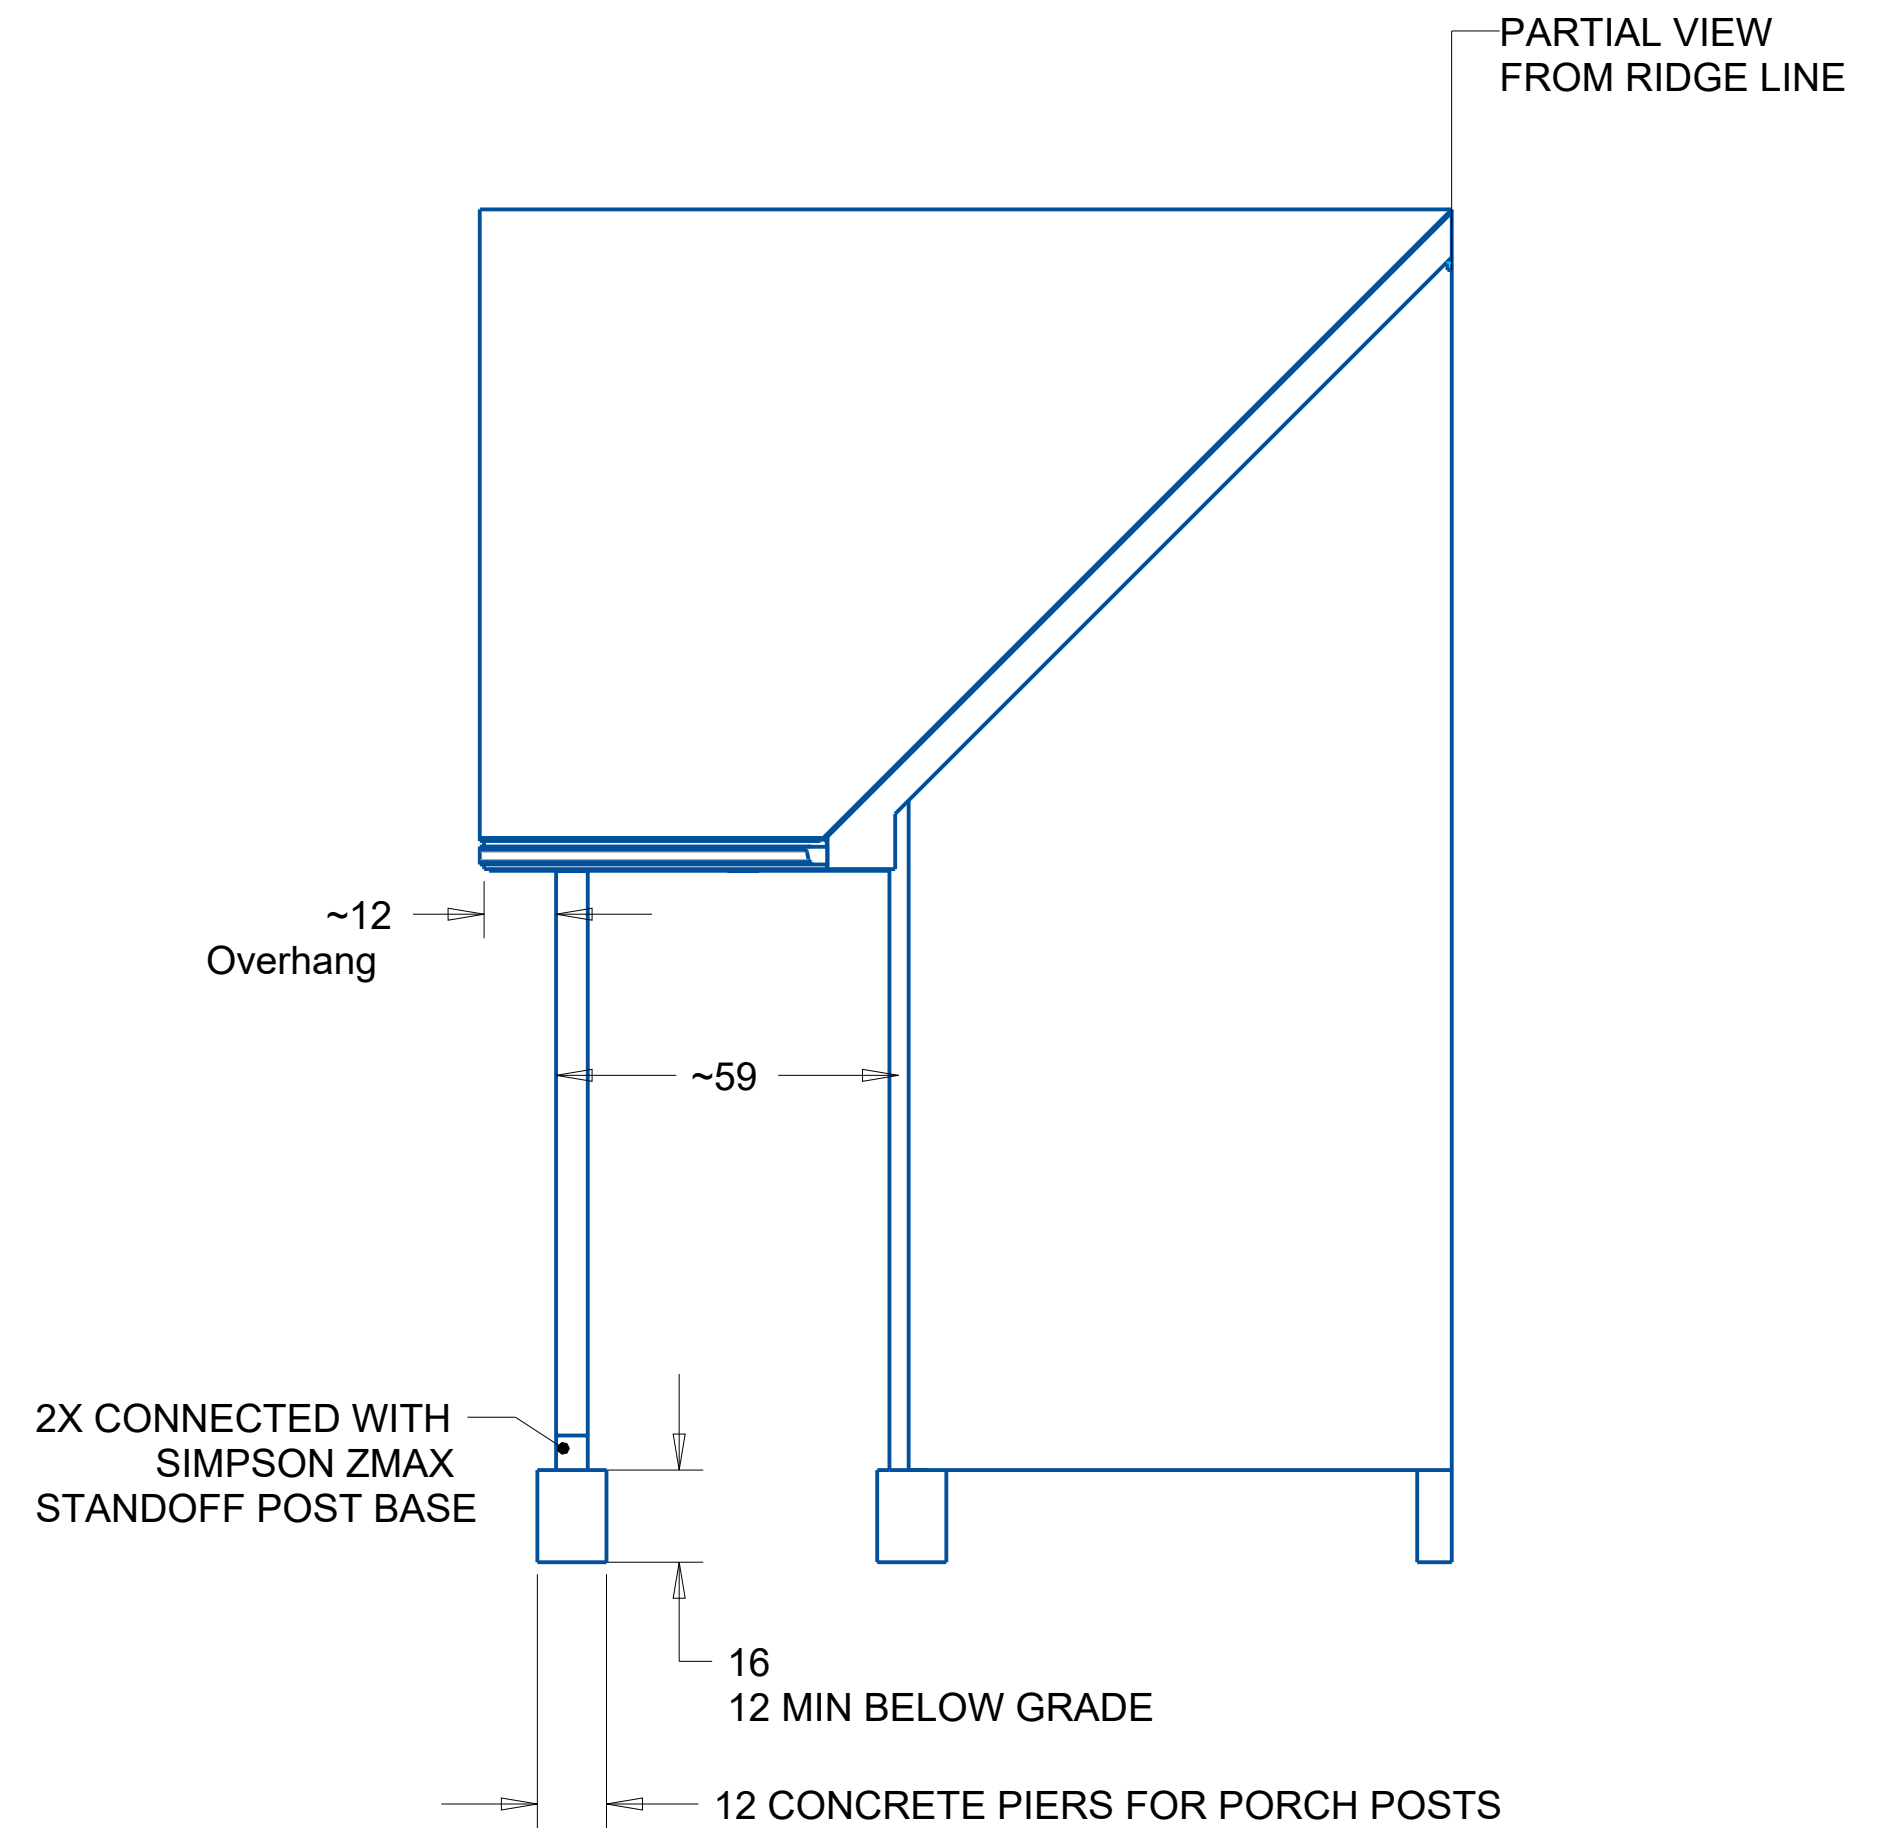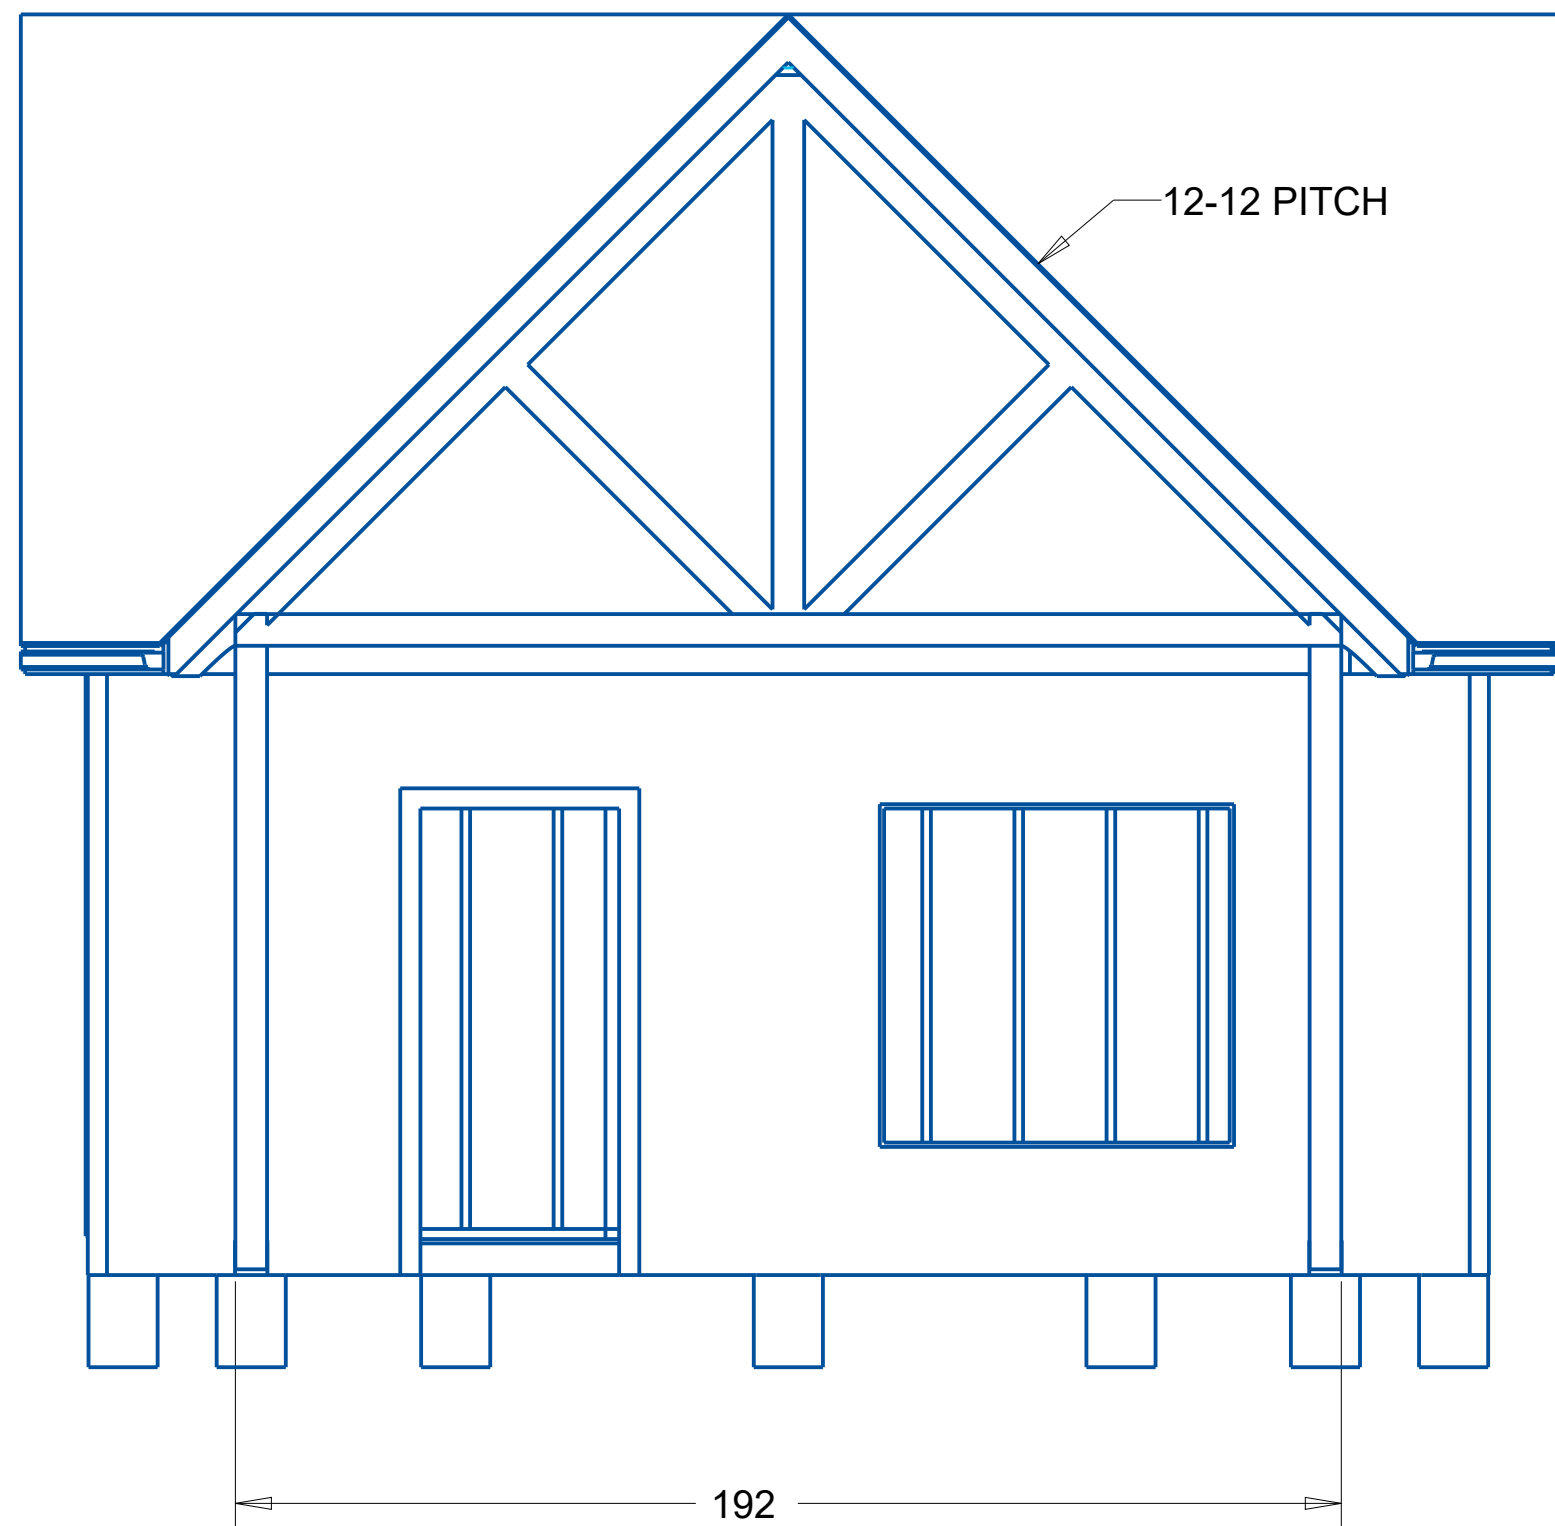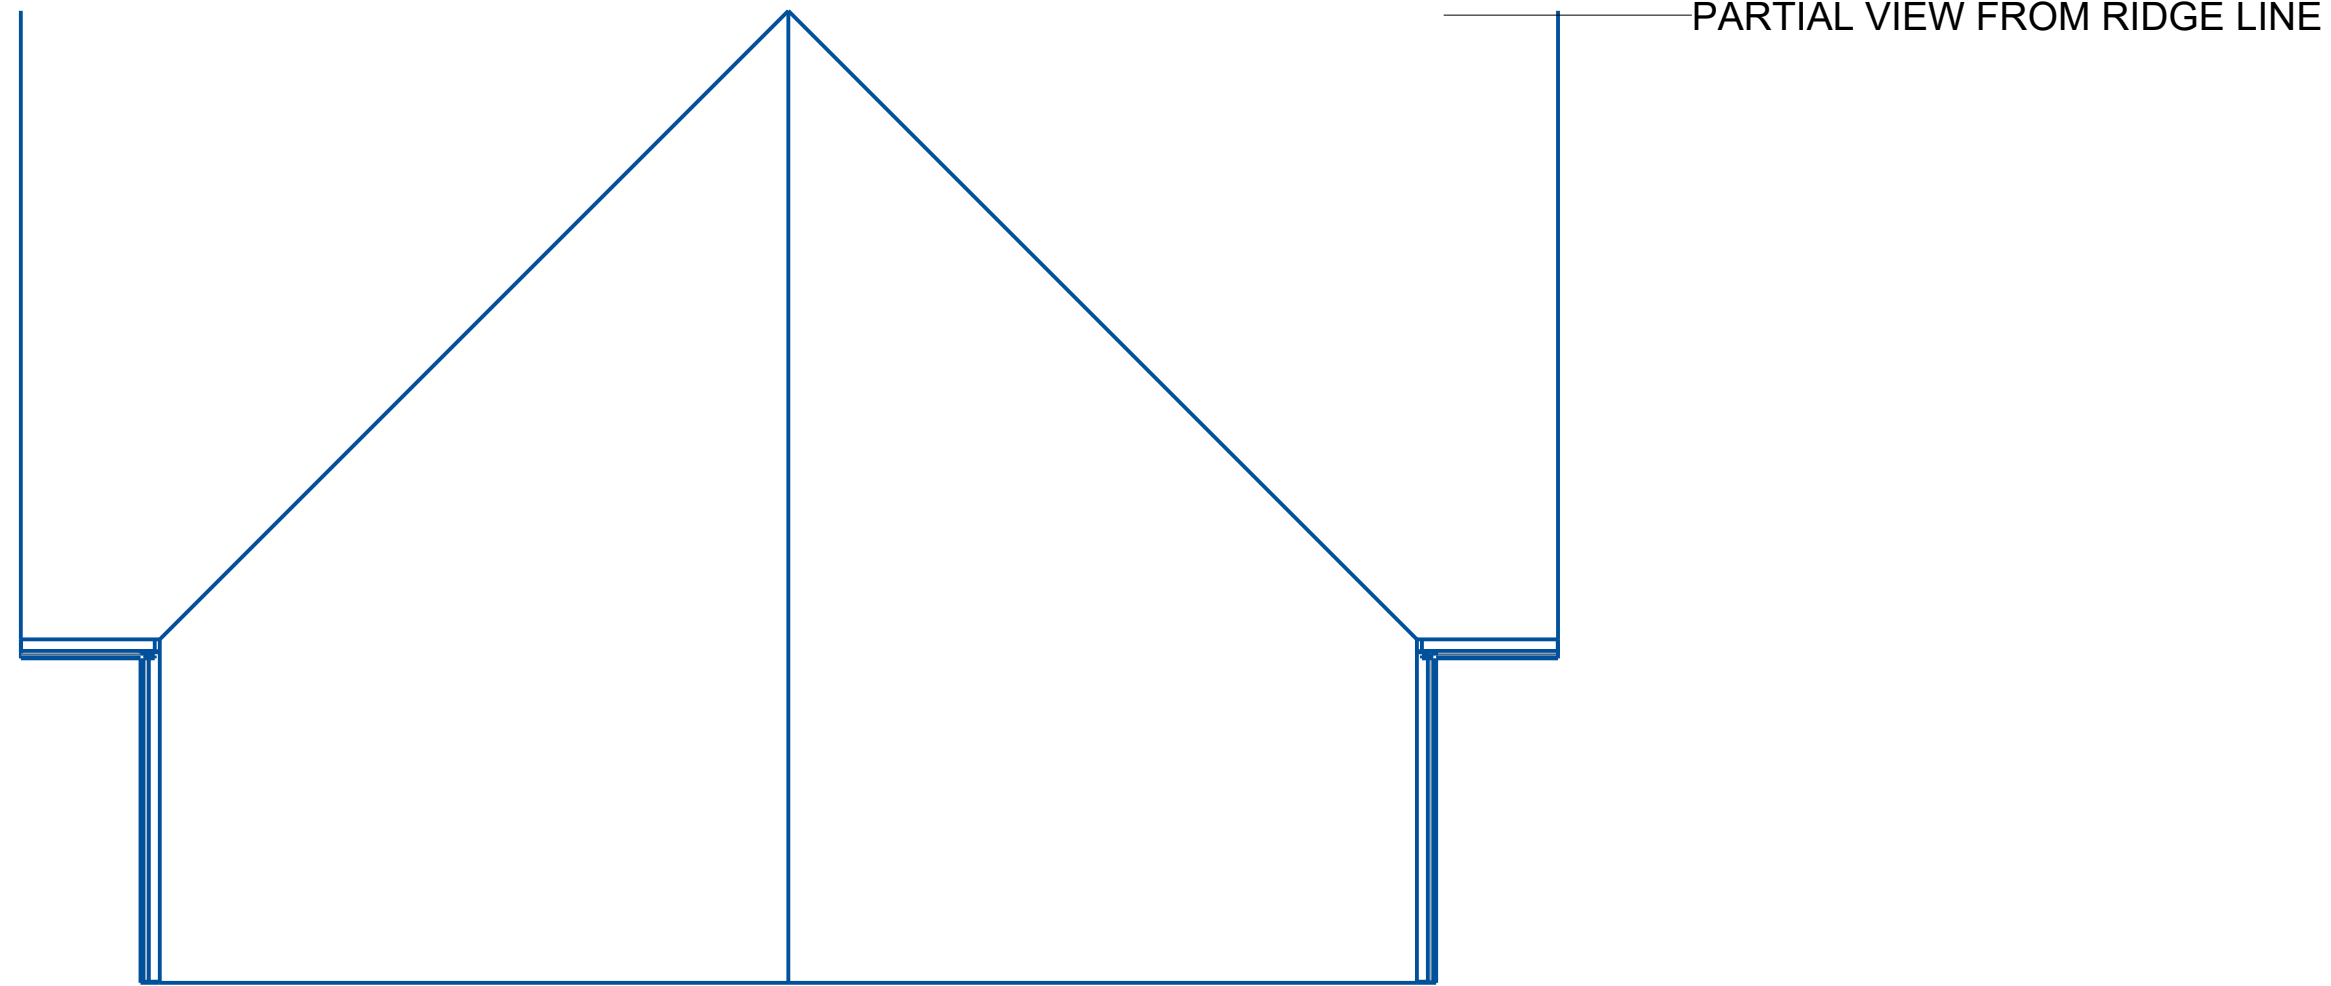

TITLE			
16'X20' GARDEN SHED WITH GABLE PORCH			
SIZE		DWG NO	REV
C		WYAND_SHED	A
SCALE: 0.030	UNIT WT: INCHES UNLESS NOTED	SHEET 6 OF 6	

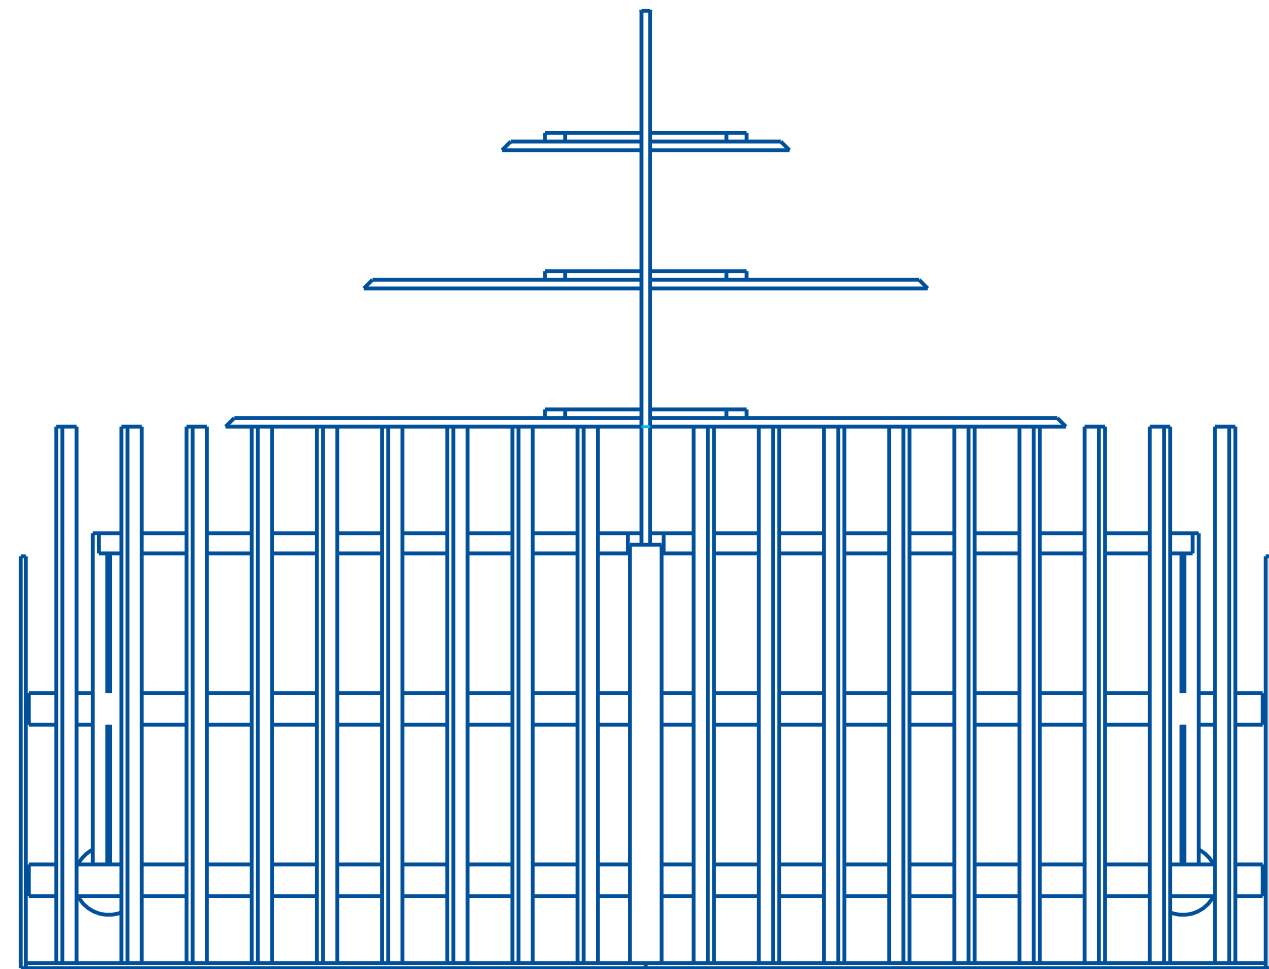

3/4" SHEATHING NOT SHOWN

