


Site Plan

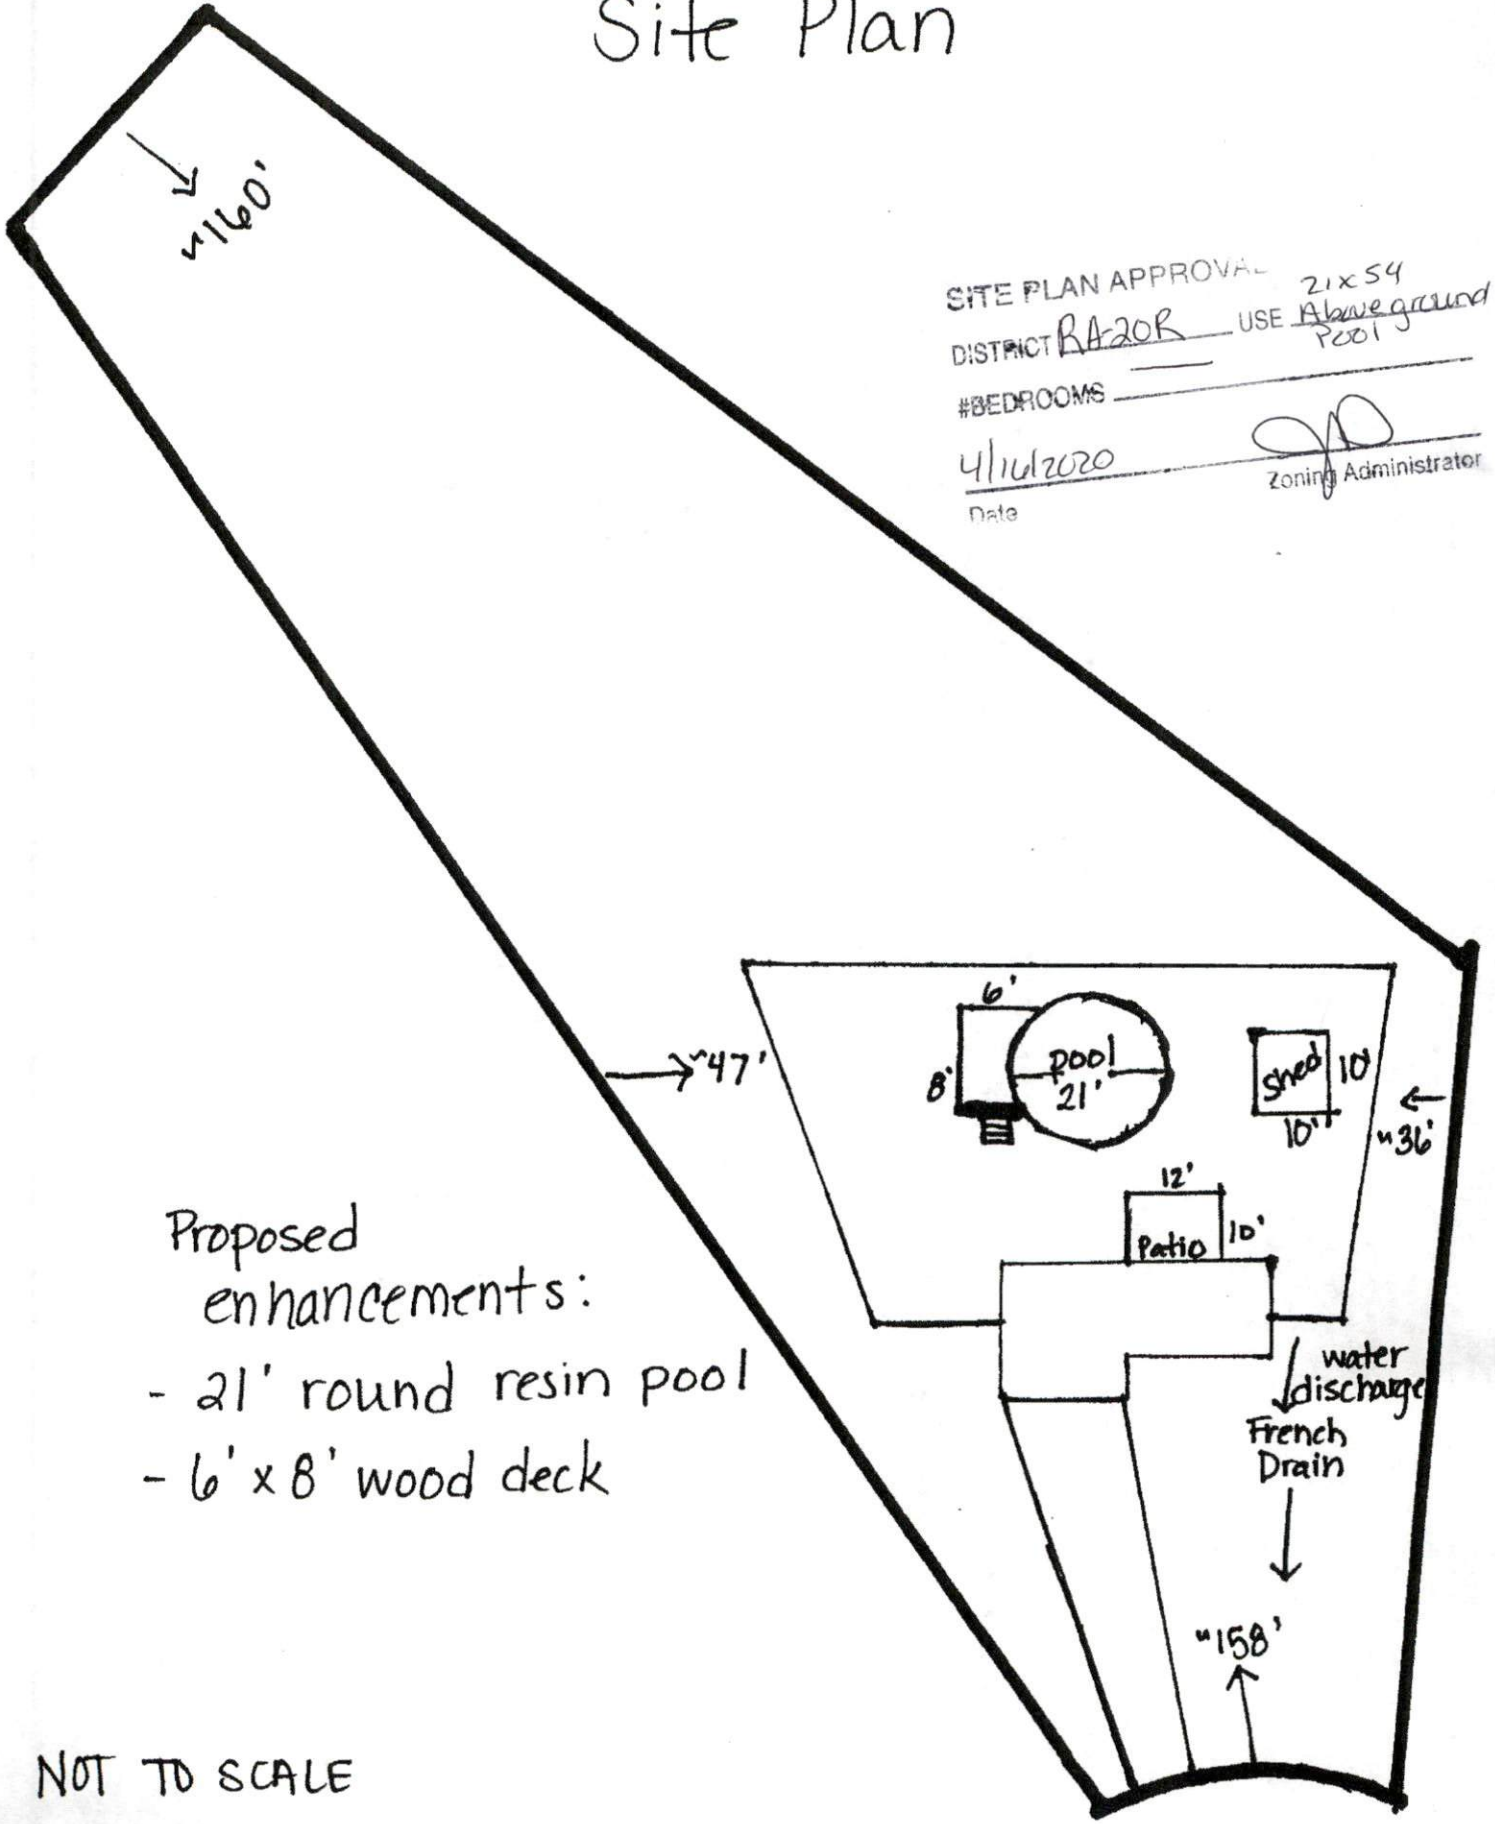

SITE PLAN APPROVAL _____ 21x54
DISTRICT RA-20R USE Above ground Pool
#BEDROOMS _____
4/11/2020 _____
Date _____ Zoning Administrator

- Proposed enhancements:
- 21' round resin pool
 - 6' x 8' wood deck

NOT TO SCALE

BURR OAK CIRCLE