

PERMIT # NA

Operation Permit

RELOCATION

New Installation  Septic Tank  Nitrification Line  Repair  Expansion

PROPERTY LOCATION: 219 MORGAN FARM DR. (US 401 N.)

Name: (owner) BILLY JACKSON SUBDIVISION MORGAN FARM LOT # 10

System Installer: ADCOX ESCAVATING Registration # \_\_\_\_\_

Basement with plumbing:  Garage  Number of Bedrooms 4


Type of Water Supply:  Community  Public  Well Distance from well NA feet

System Type: 25% REDUCTION SYS. TIL Types V and VI Systems expire in 5 years.

(In accordance with Table V a)

Owner must contact Health Department 6 months prior to expiration for permit renewal.

This system has been installed in compliance with applicable North Carolina General Statutes, Rules for Sewage Treatment and Disposal, and all conditions of the Improvement Permit and Construction Authorization.

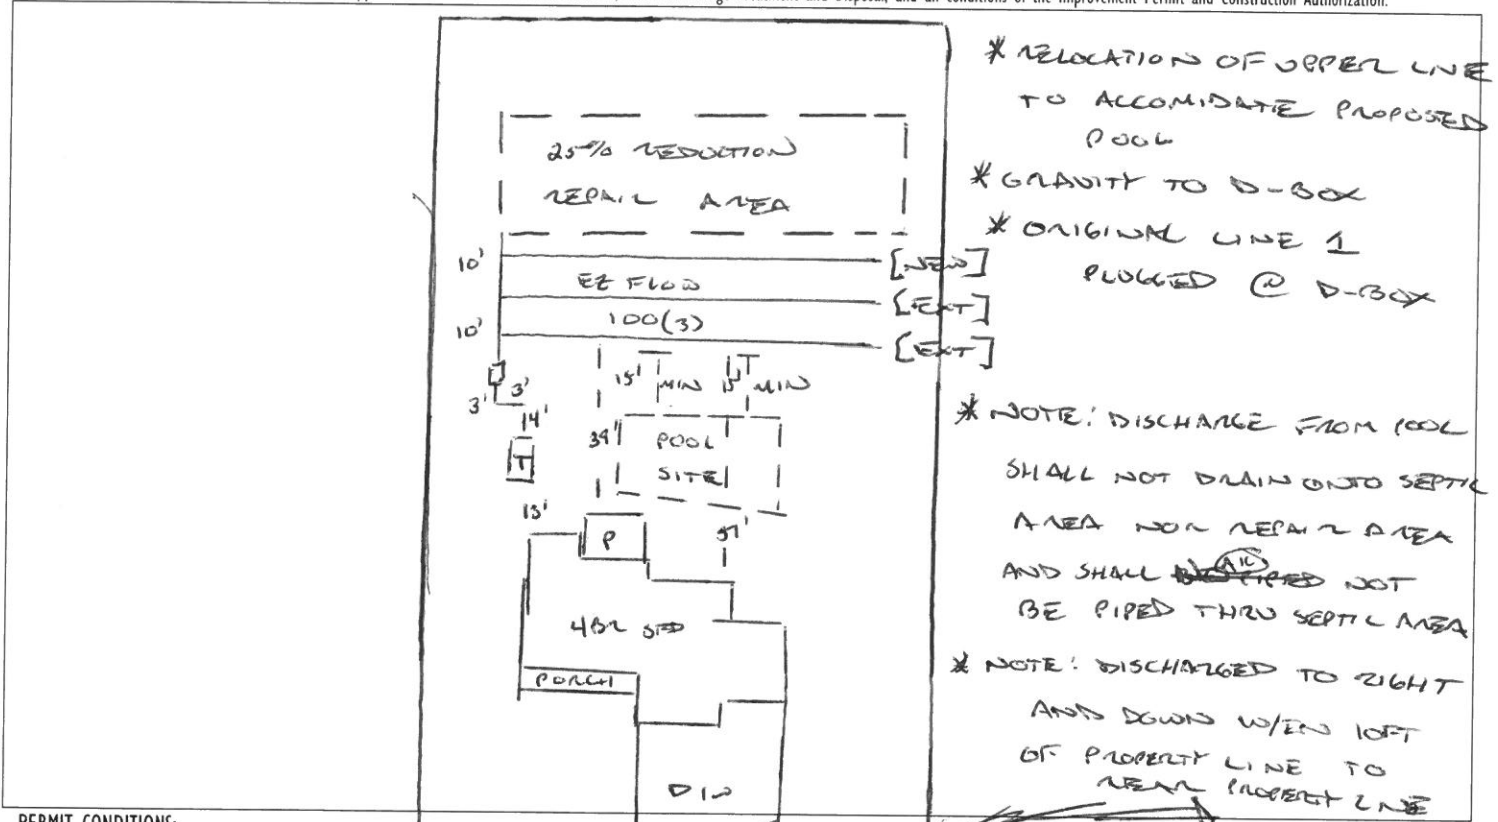

PERMIT CONDITIONS:

I. Performance: System shall perform in accordance with Rule .1961.

II. Monitoring: As required by Rule .1961

III. Maintenance: As required by Rule .1961. Other:

Subsurface system operator required? Yes  No  MORGAN

If yes, see attached sheet for additional operation conditions, maintenance and reporting.

IV. Operation: \_\_\_\_\_

V. Other: \_\_\_\_\_

D-Box  Pump  Alarm  H2O Line  PWR Line

Following are the specifications for the sewage disposal system on the above captioned property.

Type of system:  Conventional  Other EE FLOW TIL Septic Tank: 1250 (EXT) gallons Pump Tank: \_\_\_\_\_ gallons

Subsurface No. of 3 [1 NEW] exact length width of \_\_\_\_\_ depth of \_\_\_\_\_

Drainage Field ditches 3 [2 EXT] of each ditch 100 feet ditches 3 feet ditches 18 inches

French Drain Required: \_\_\_\_\_ Linear feet

Authorized State Agent [Signature] Date 06/22/2020