


Site Plan

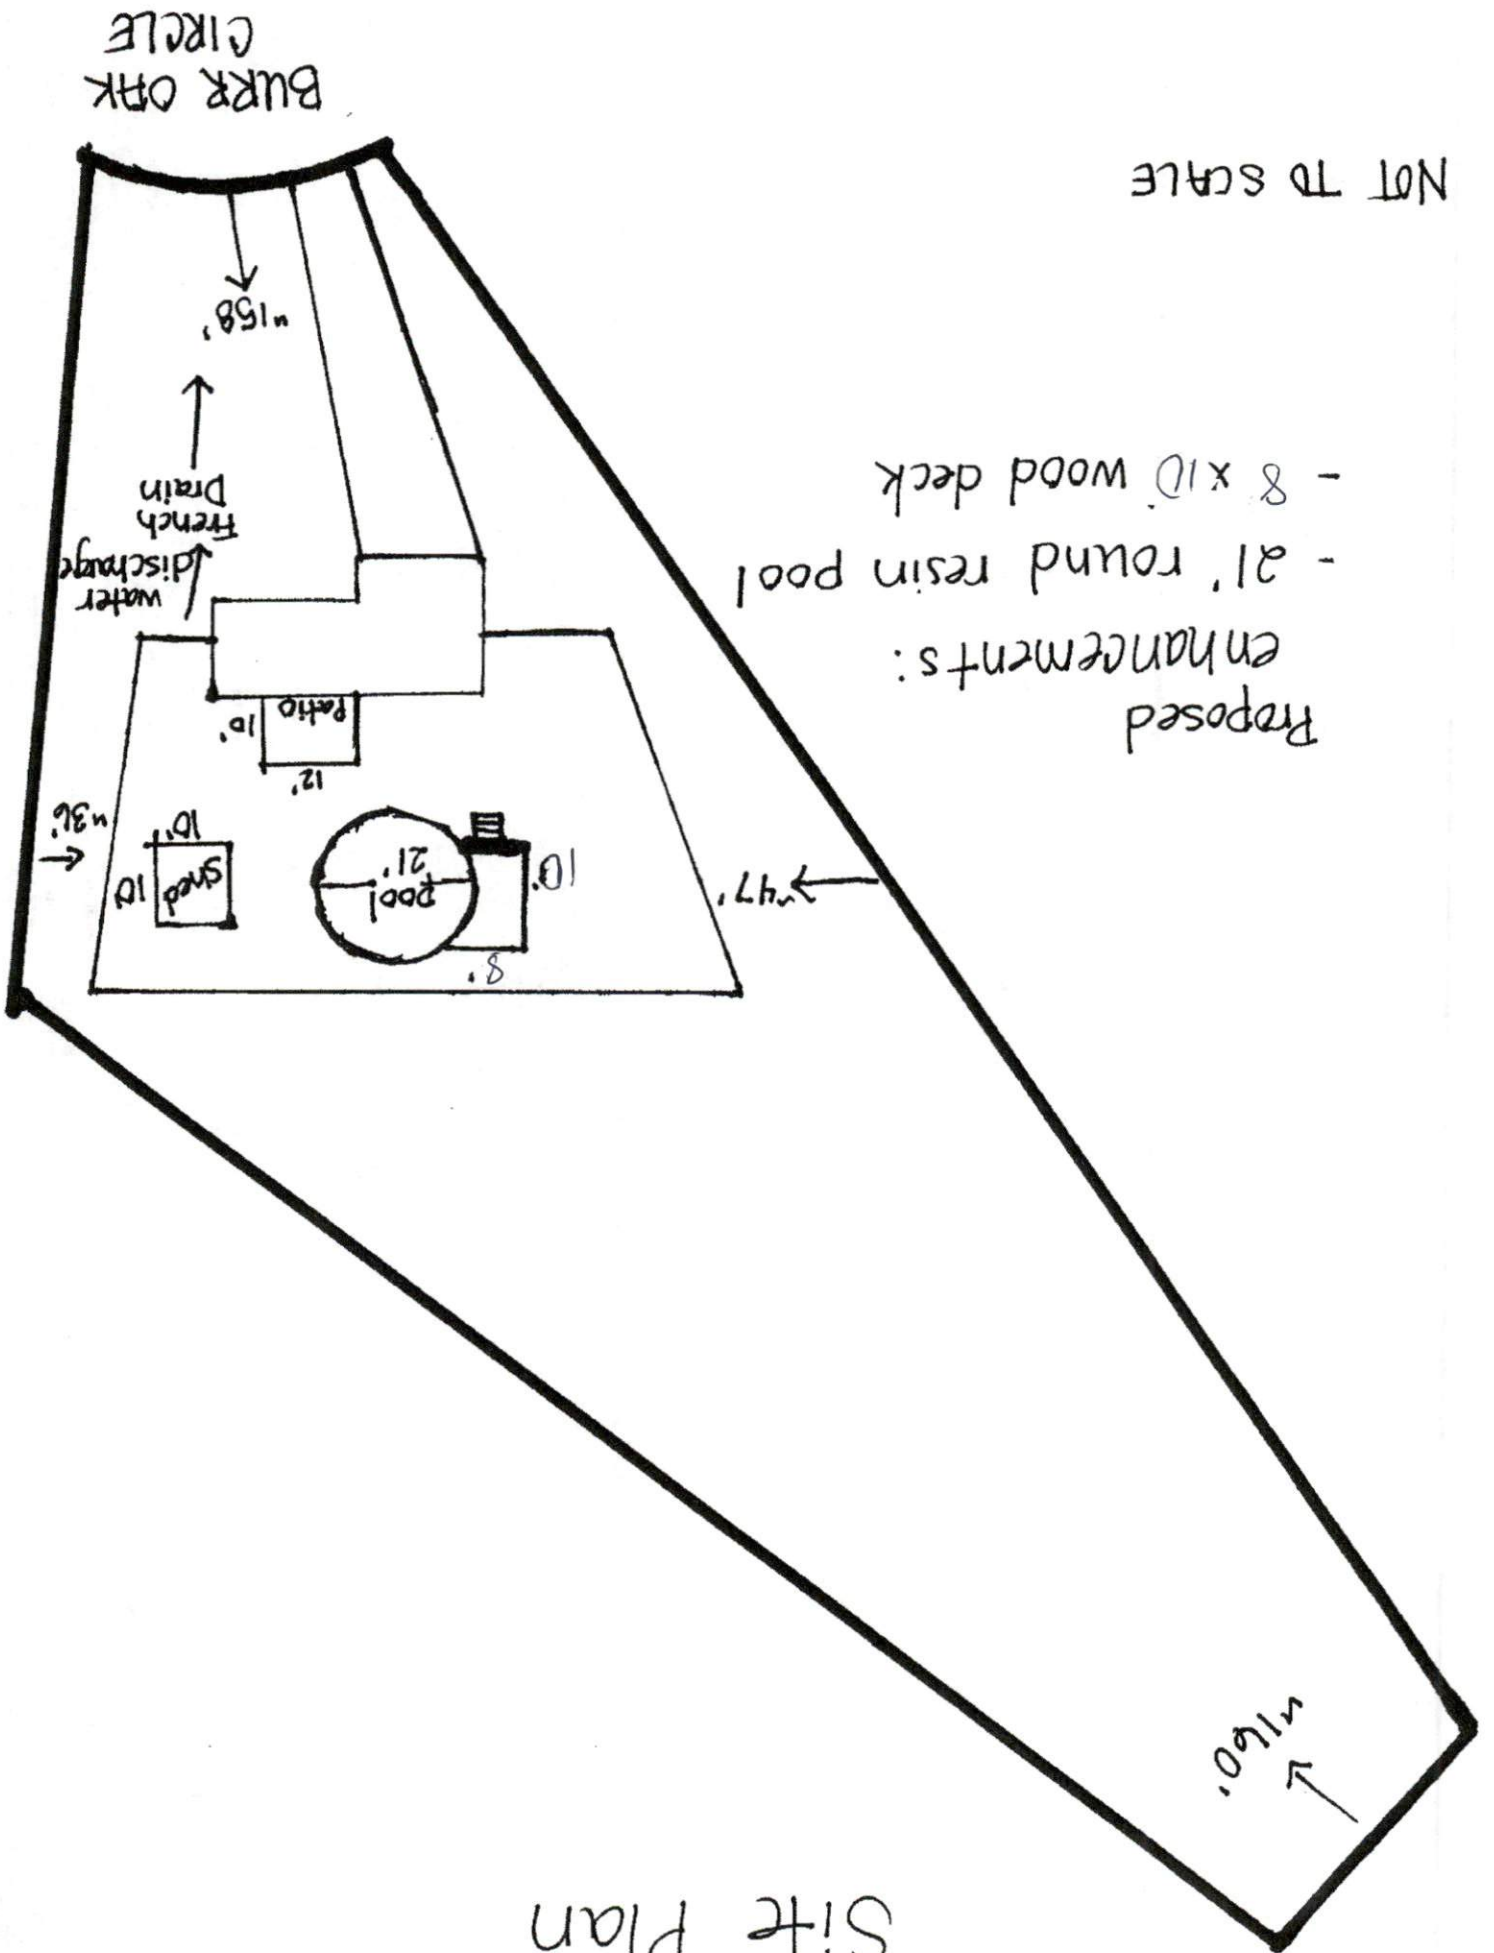

NOT TO SCALE

Proposed enhancements:
- 21' round resin pool
- 8' x 10' wood deck