


Site Plan

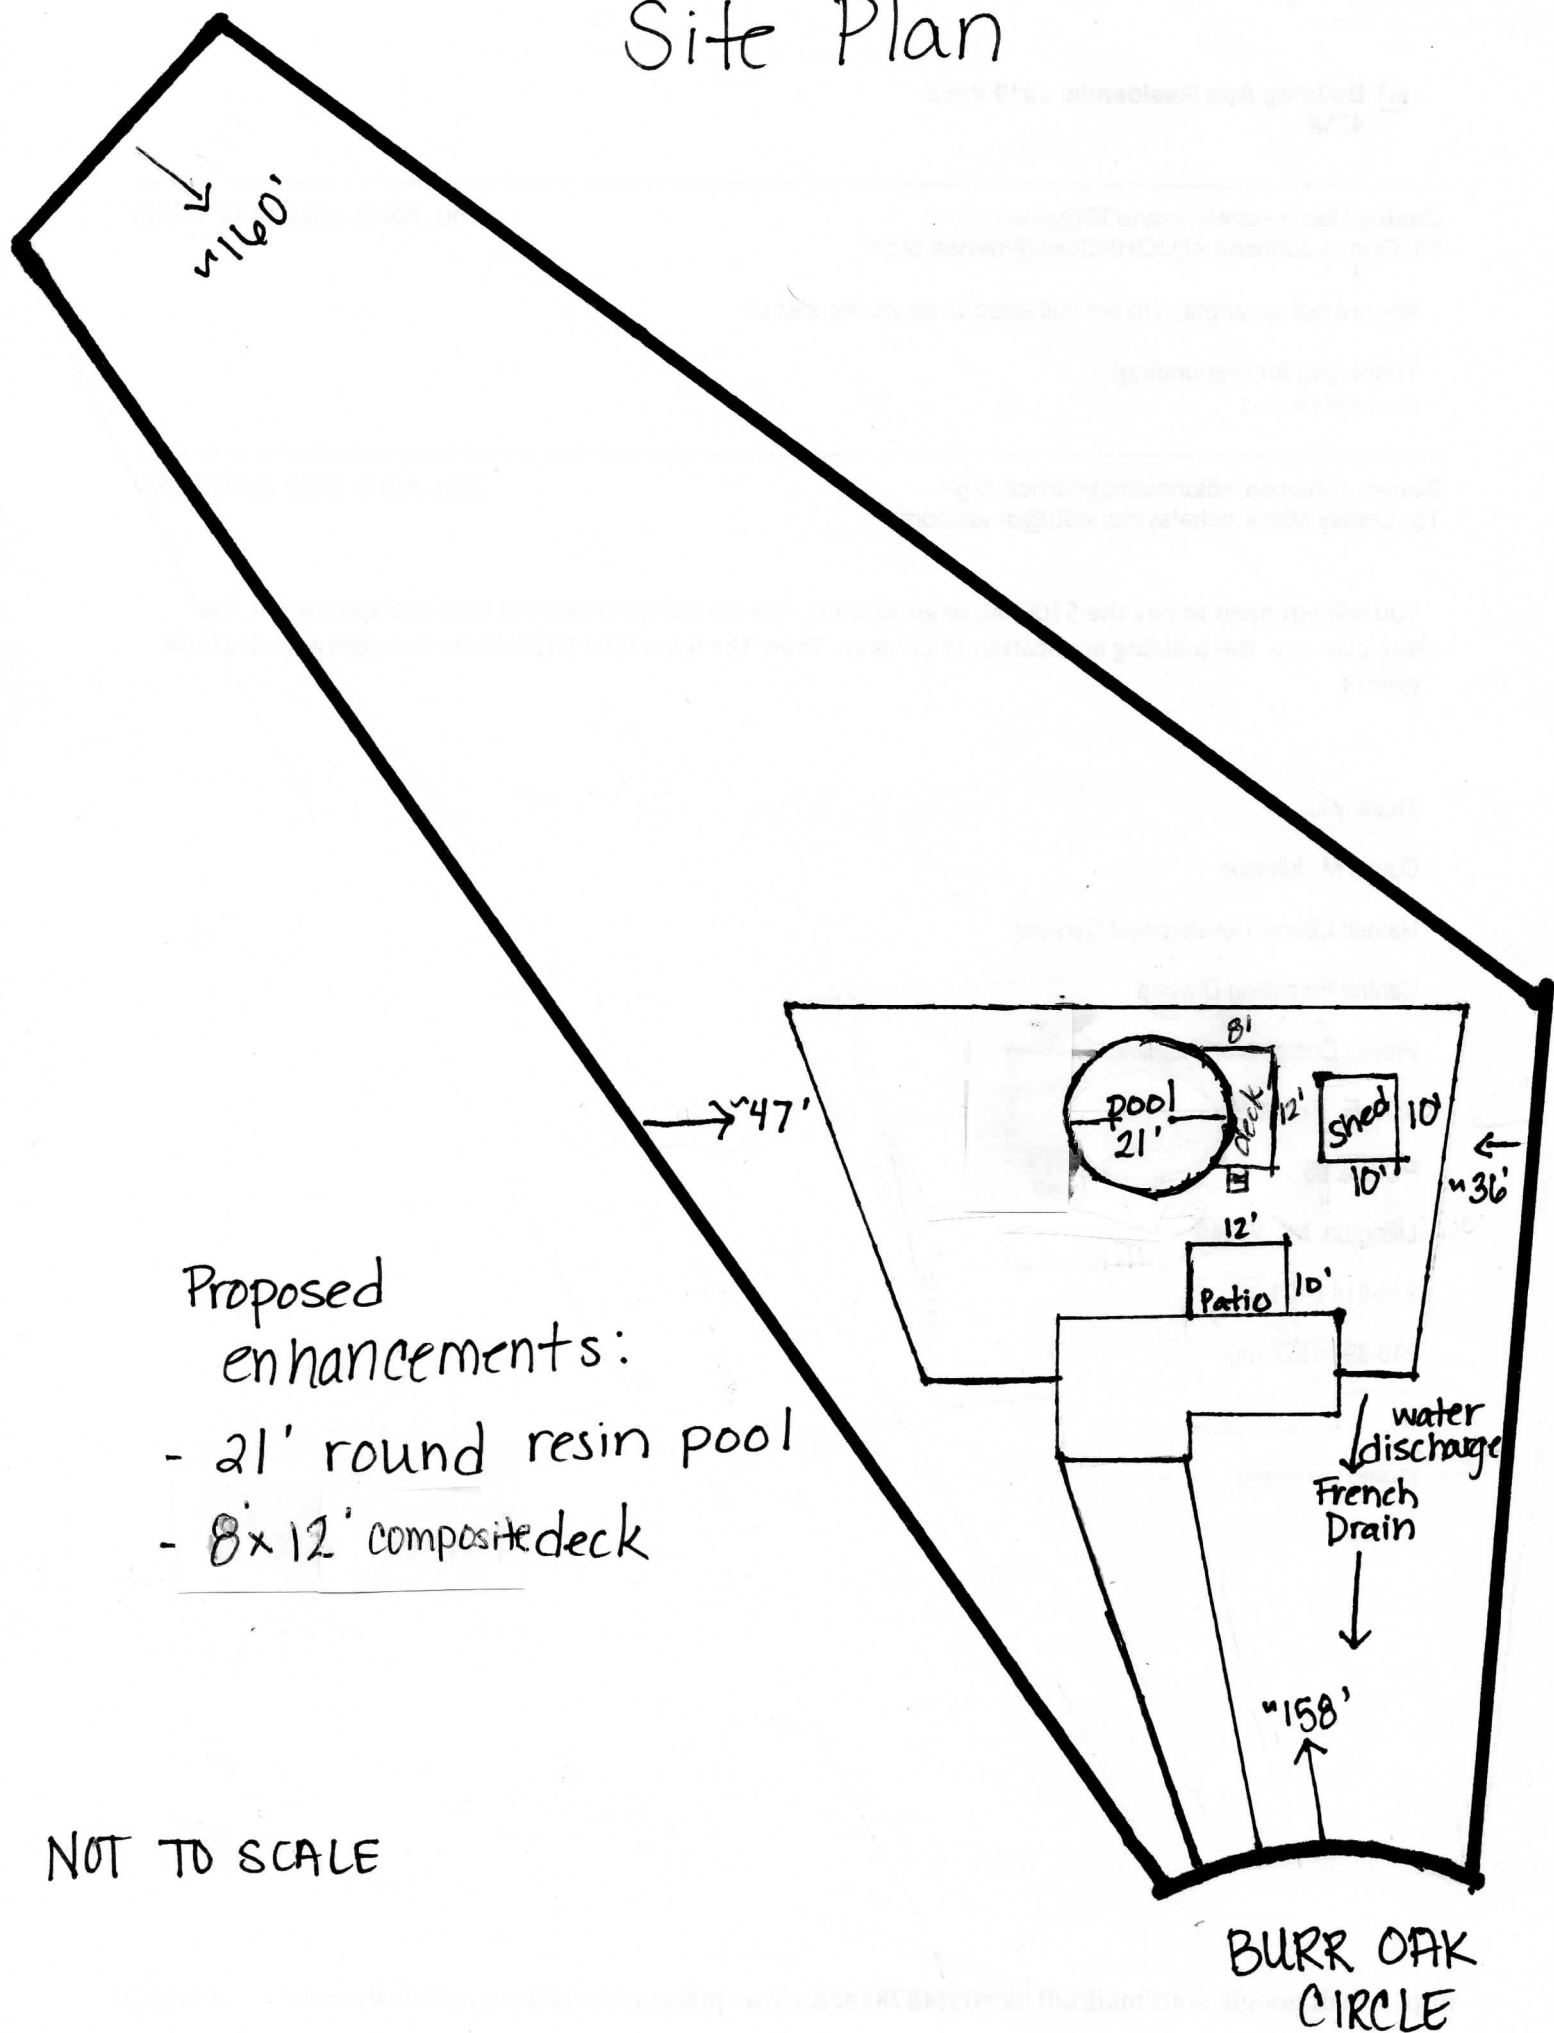

- Proposed enhancements:
- 21' round resin pool
 - 8' x 12' composite deck

NOT TO SCALE

BURR OAK
CIRCLE