


320 Cummings Rd
Lillington NC 27546

SITE PLAN APPROVAL Pool
DISTRICT RA-3D USE Res 36

#BEDROOMS _____
4
Zoning Authority _____
Date _____

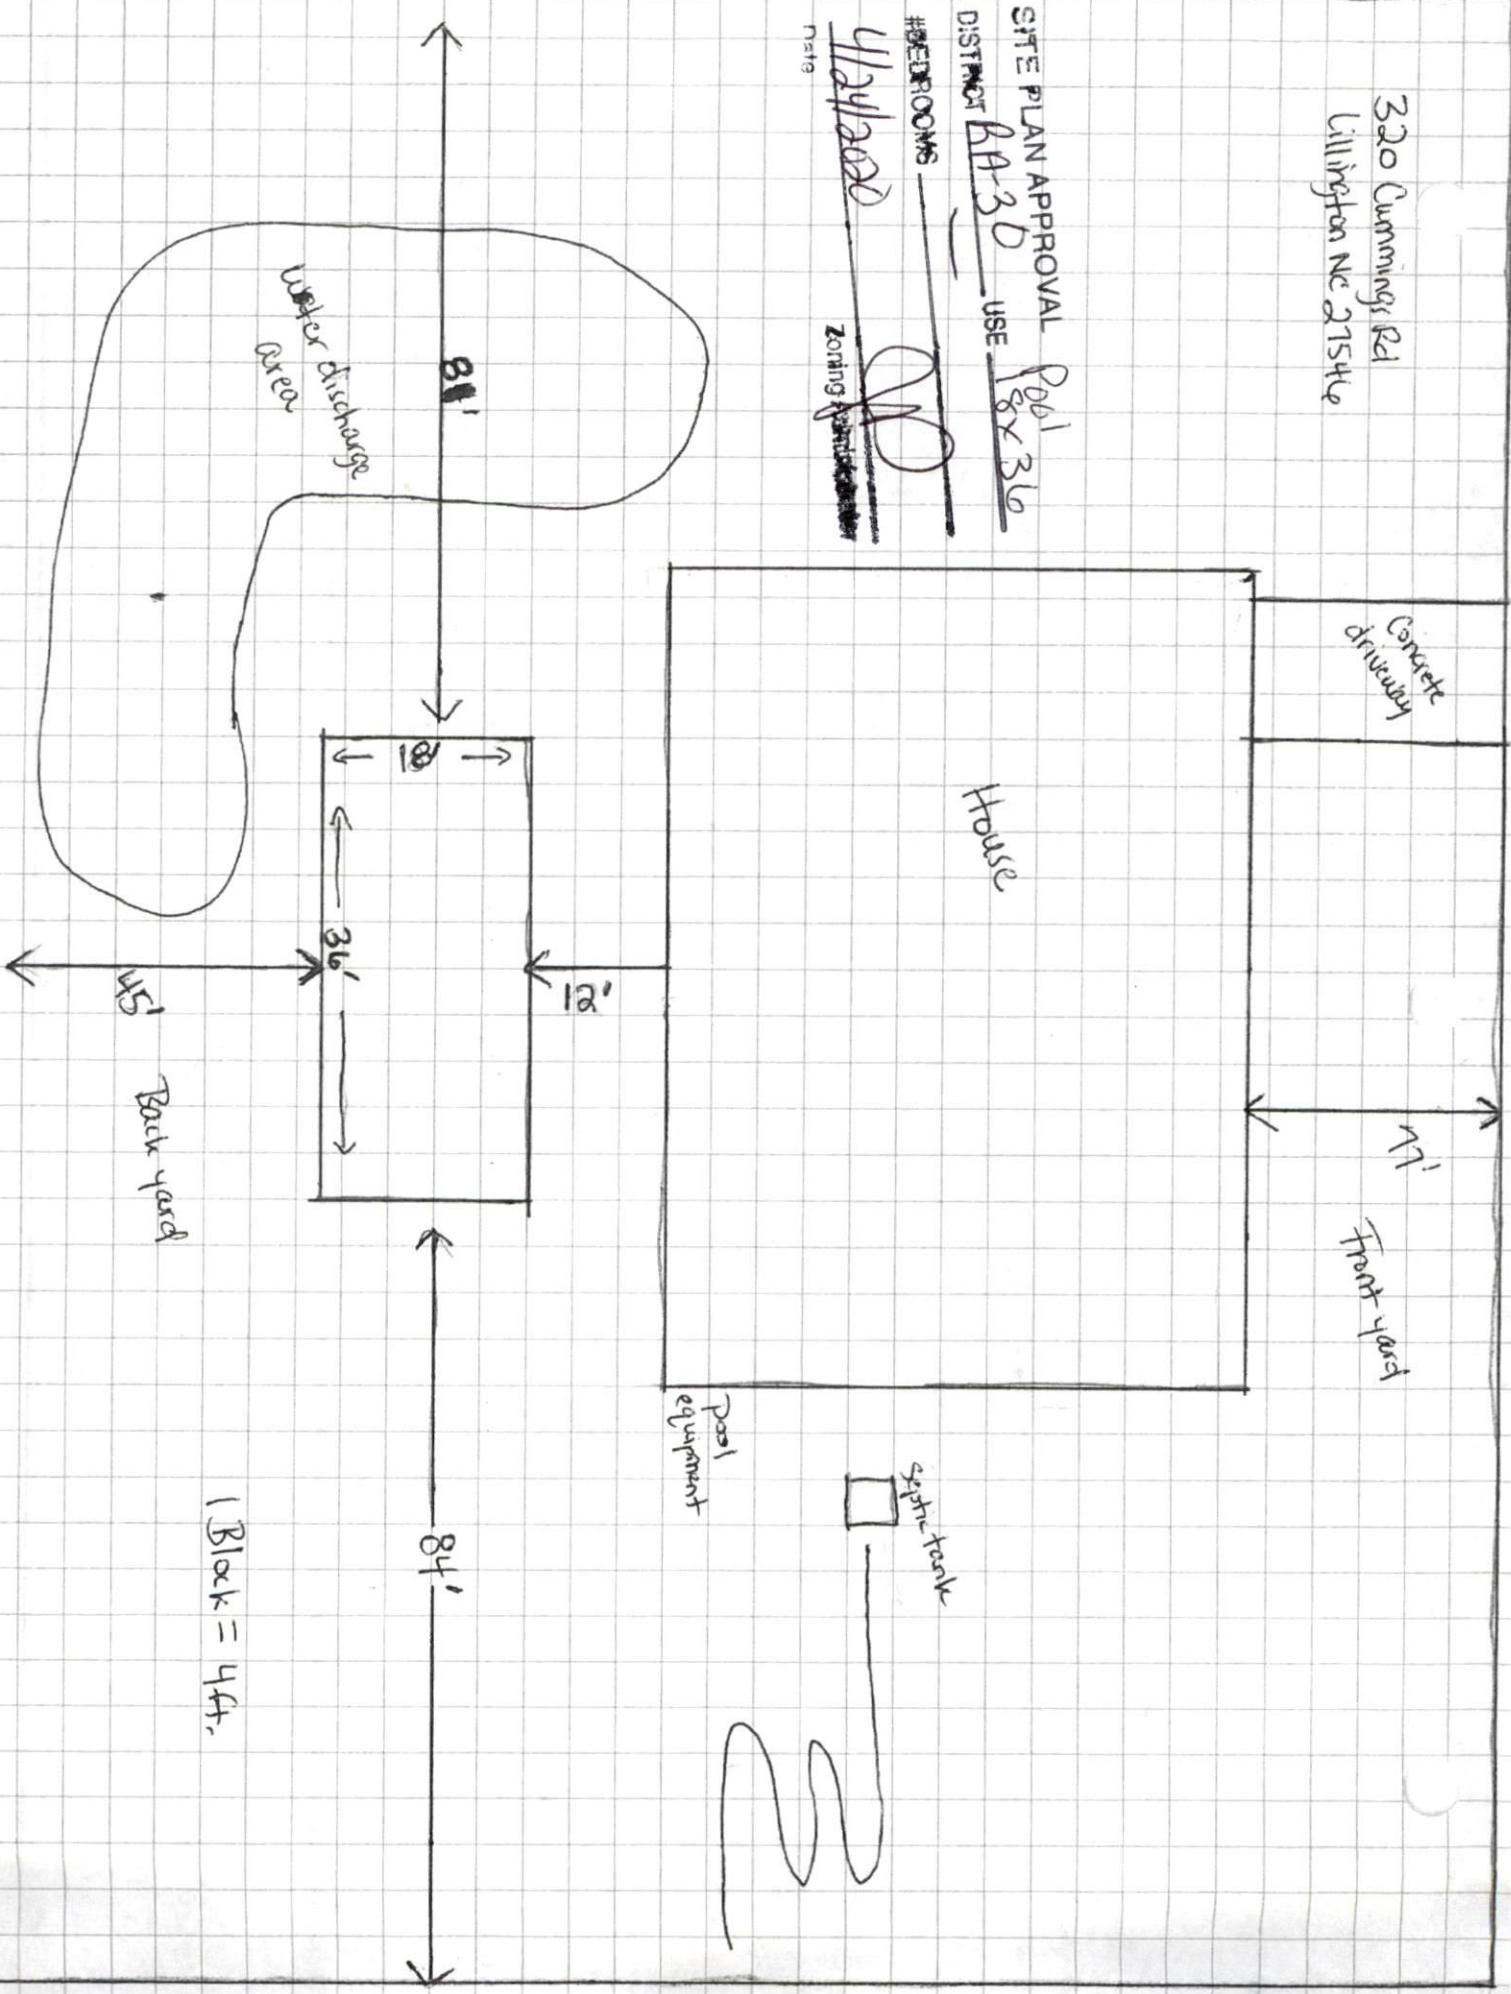

1 Block = 44'