


SITE PLAN

1118 OAK GROVE CHURCH ROAD  
 ANCIER, NC 27501

Proposed 22' x 26'  
 Storage Building

SETBACKS

- Front 187 ft
- Rear 46 ft
- Side 29 ft
- Corner N/A
- Closest Buildings
  - \* House 70 ft
  - \* Small Barn 45 1/2 ft

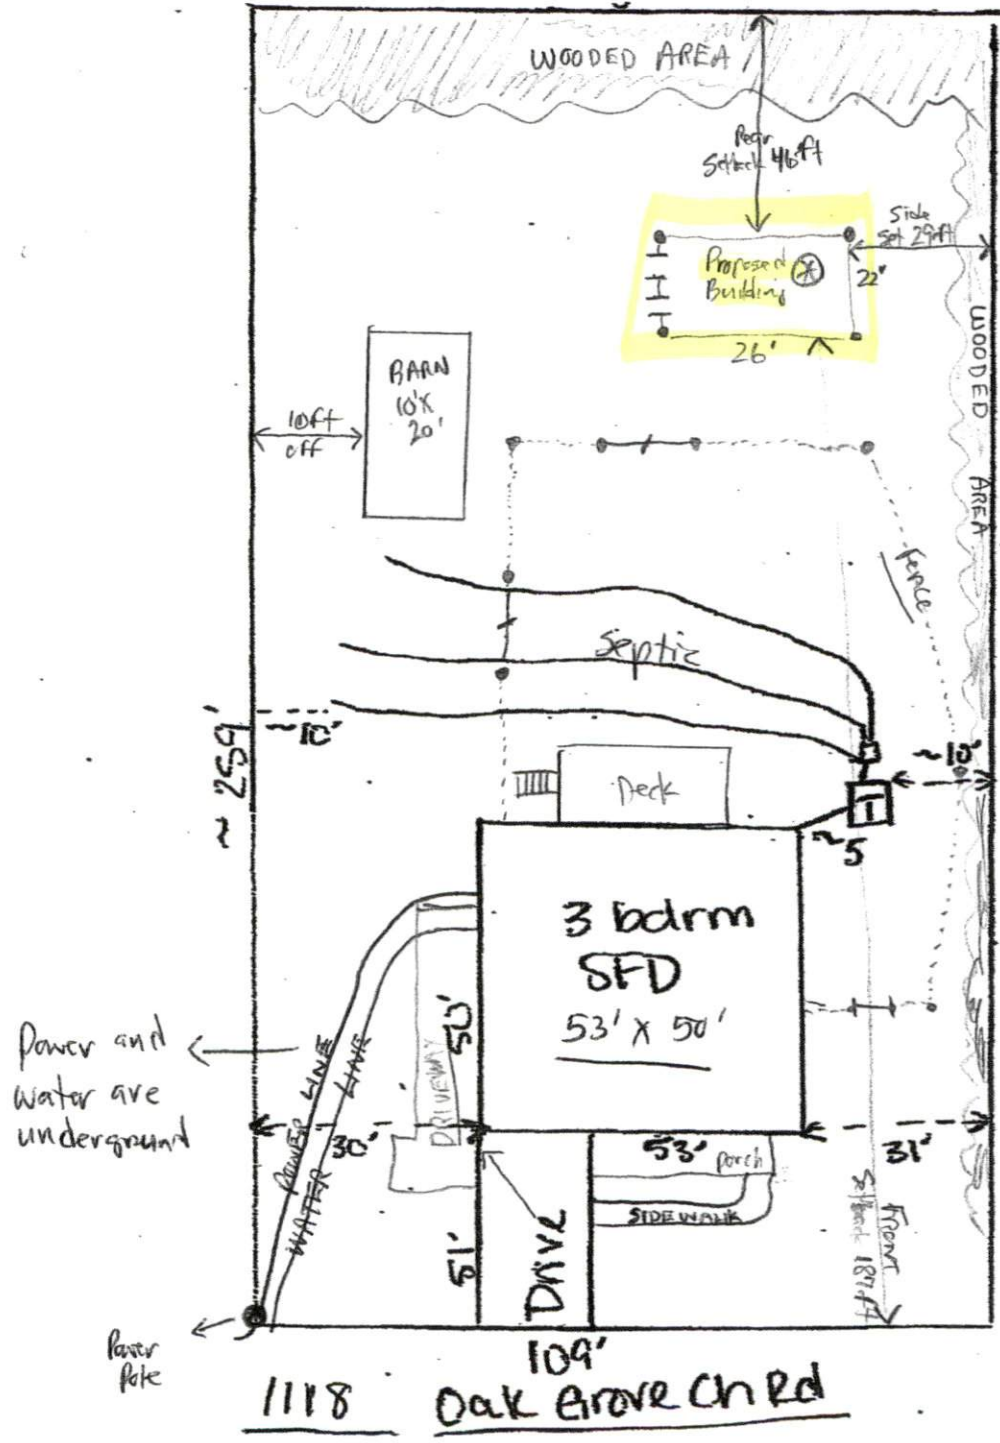

SITE PLAN APPROVAL 22x26 metal  
 DISTRICT AA-30 USE Shed  
 #BEDROOMS 3  
 Date 5/15/2020 Zoning [Signature]