


1"=20'

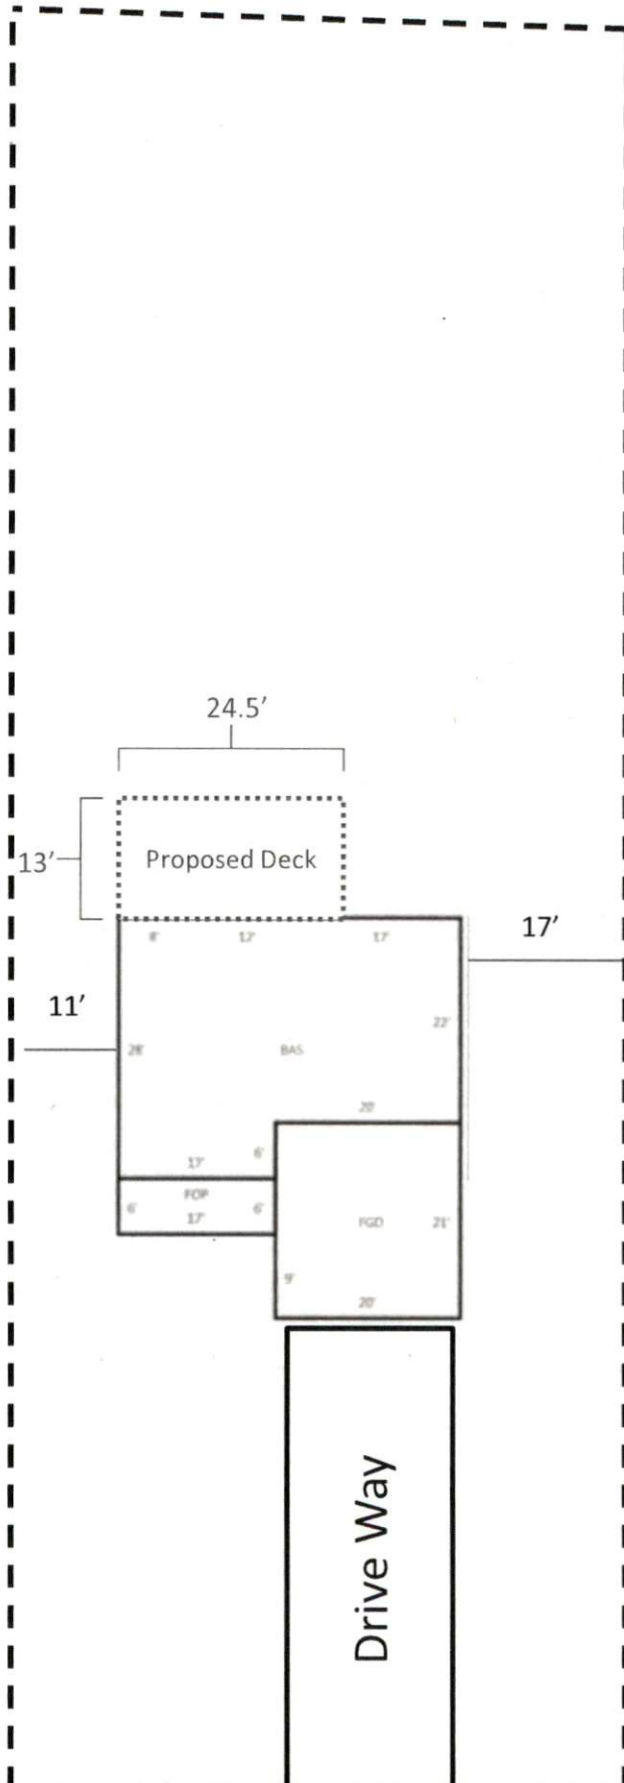

Paved Road