


As my hand and seal this day of MONTH 2018.

(280)

FUTURE DEVELOPMENT

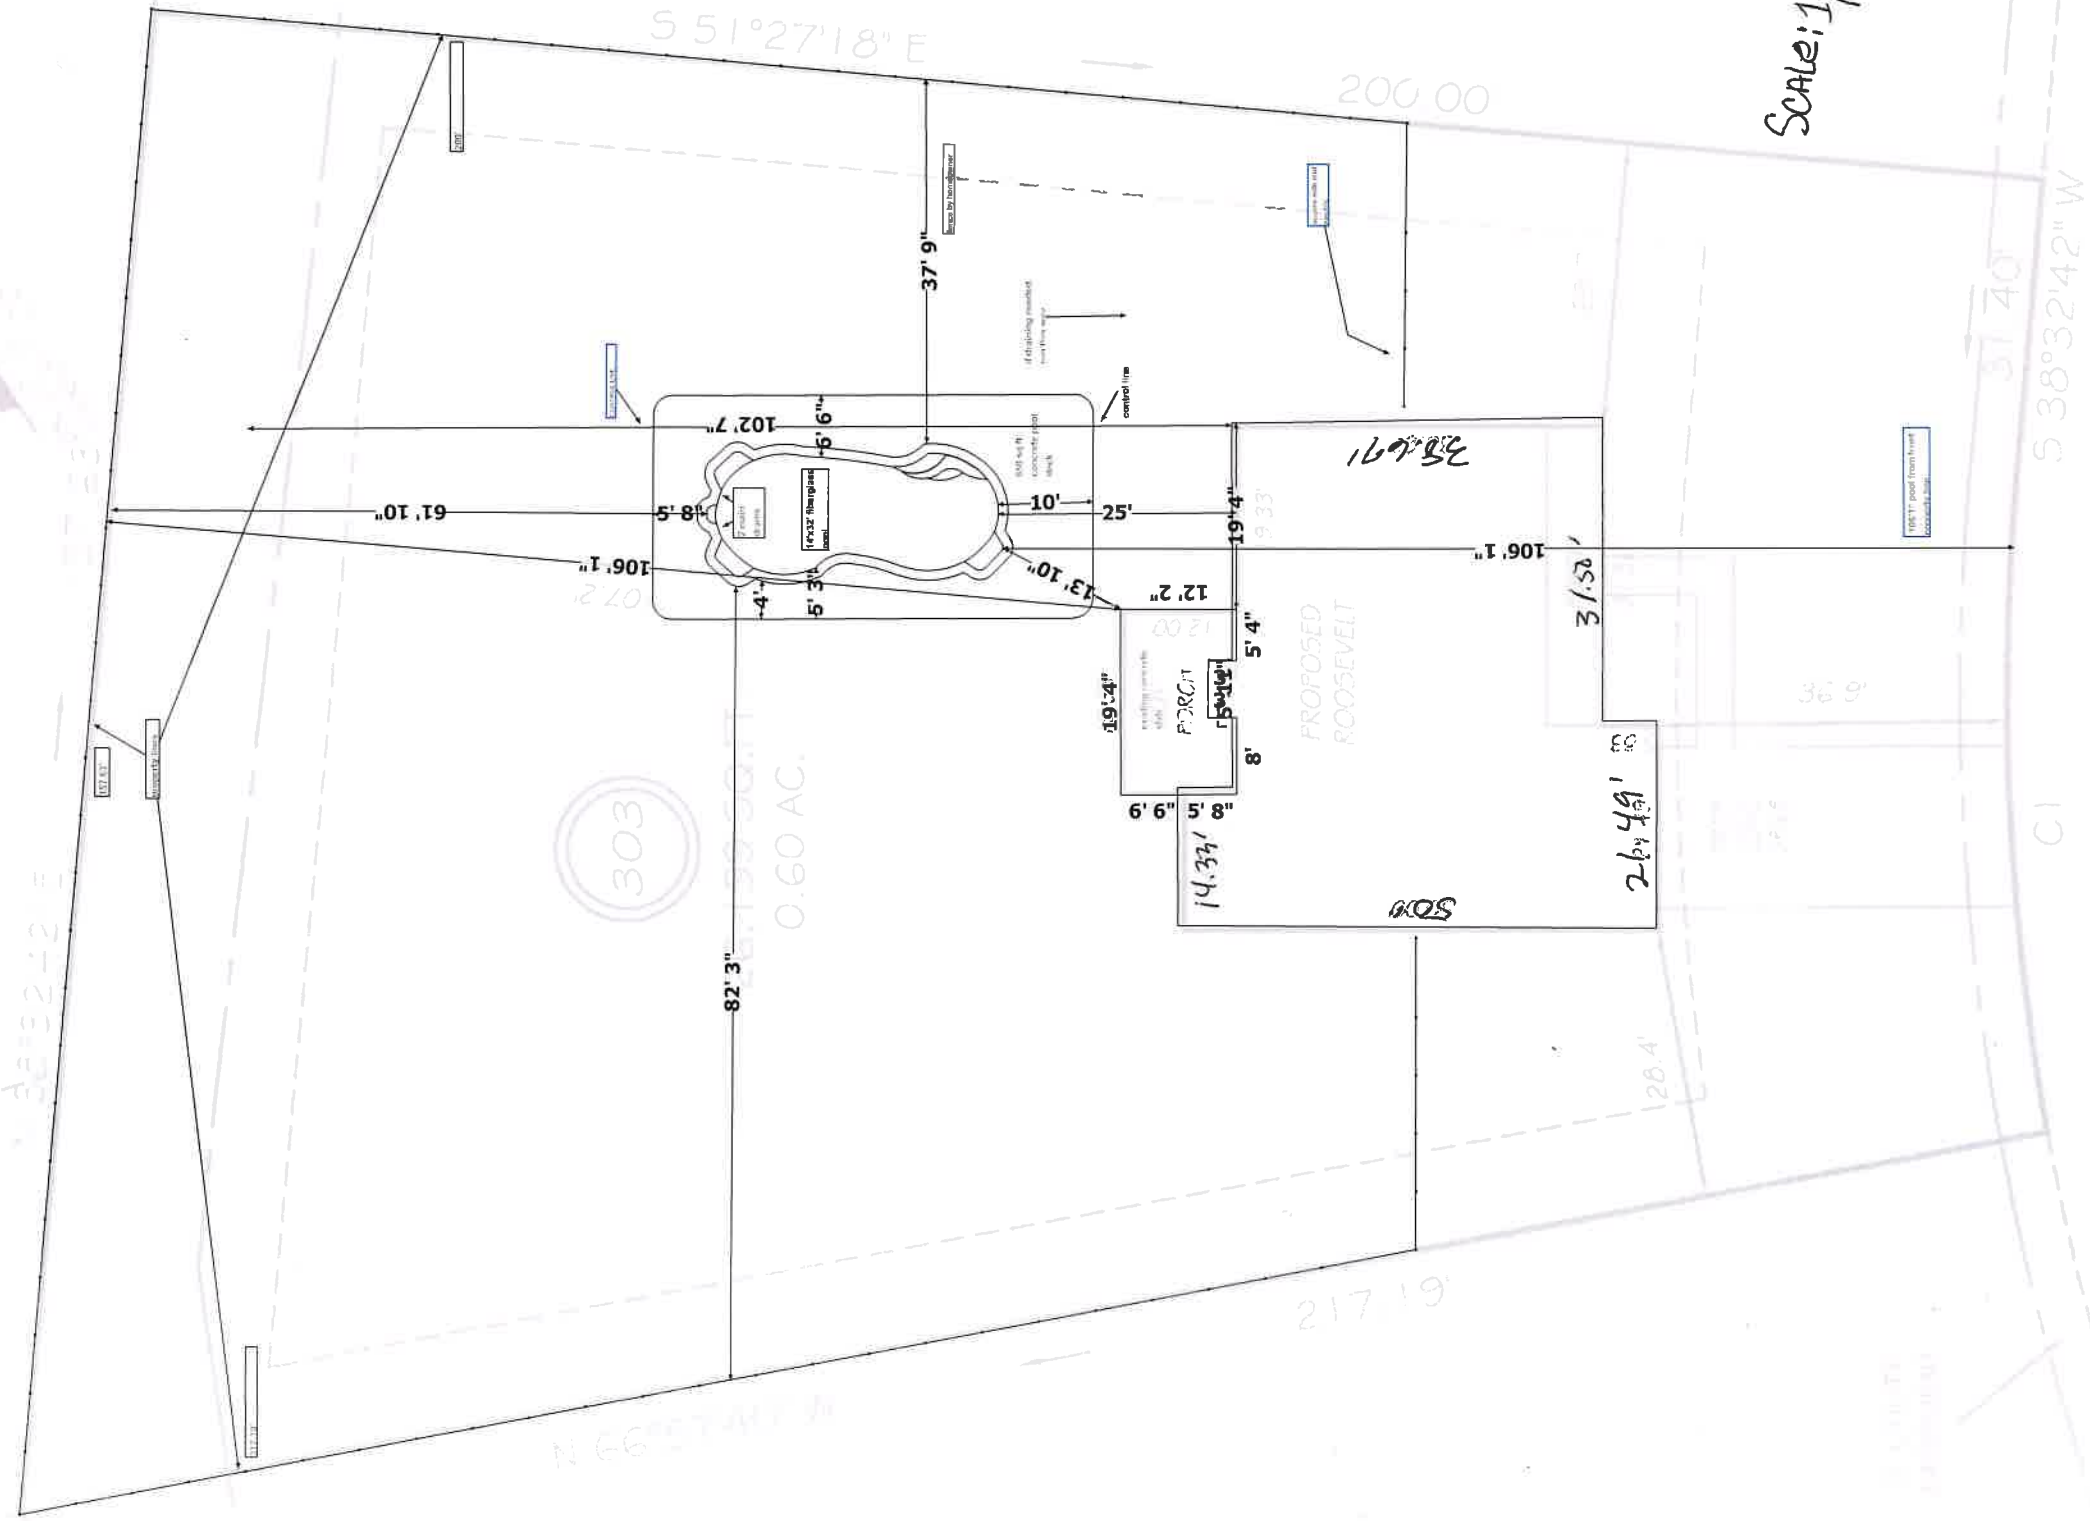

(303)

0.60 AC.

(302)

(301)

SCALE: 1/20' = 1 ft

SUNNYBROOK LANE SETBACKS

FRONT	35'
REAR	25'
SIDE	10'

50' RW (PUBLIC & UTILITY ACCESS)

155 Sunnybrook Lane  
 Lillington, NC 27546

PRELIMINARY

PLAT NO. 255-001-69-01 S30°47'31" W 68.80'

LEGEND

- EIP EXISTING IRON PIPE
- IP5 IRON PIPE SET
- FES FLARED END SECTION
- WV WATER METER
- SITE

