


Proposed Site plan

535 M²M Lane

1.0 Acre

142 FT

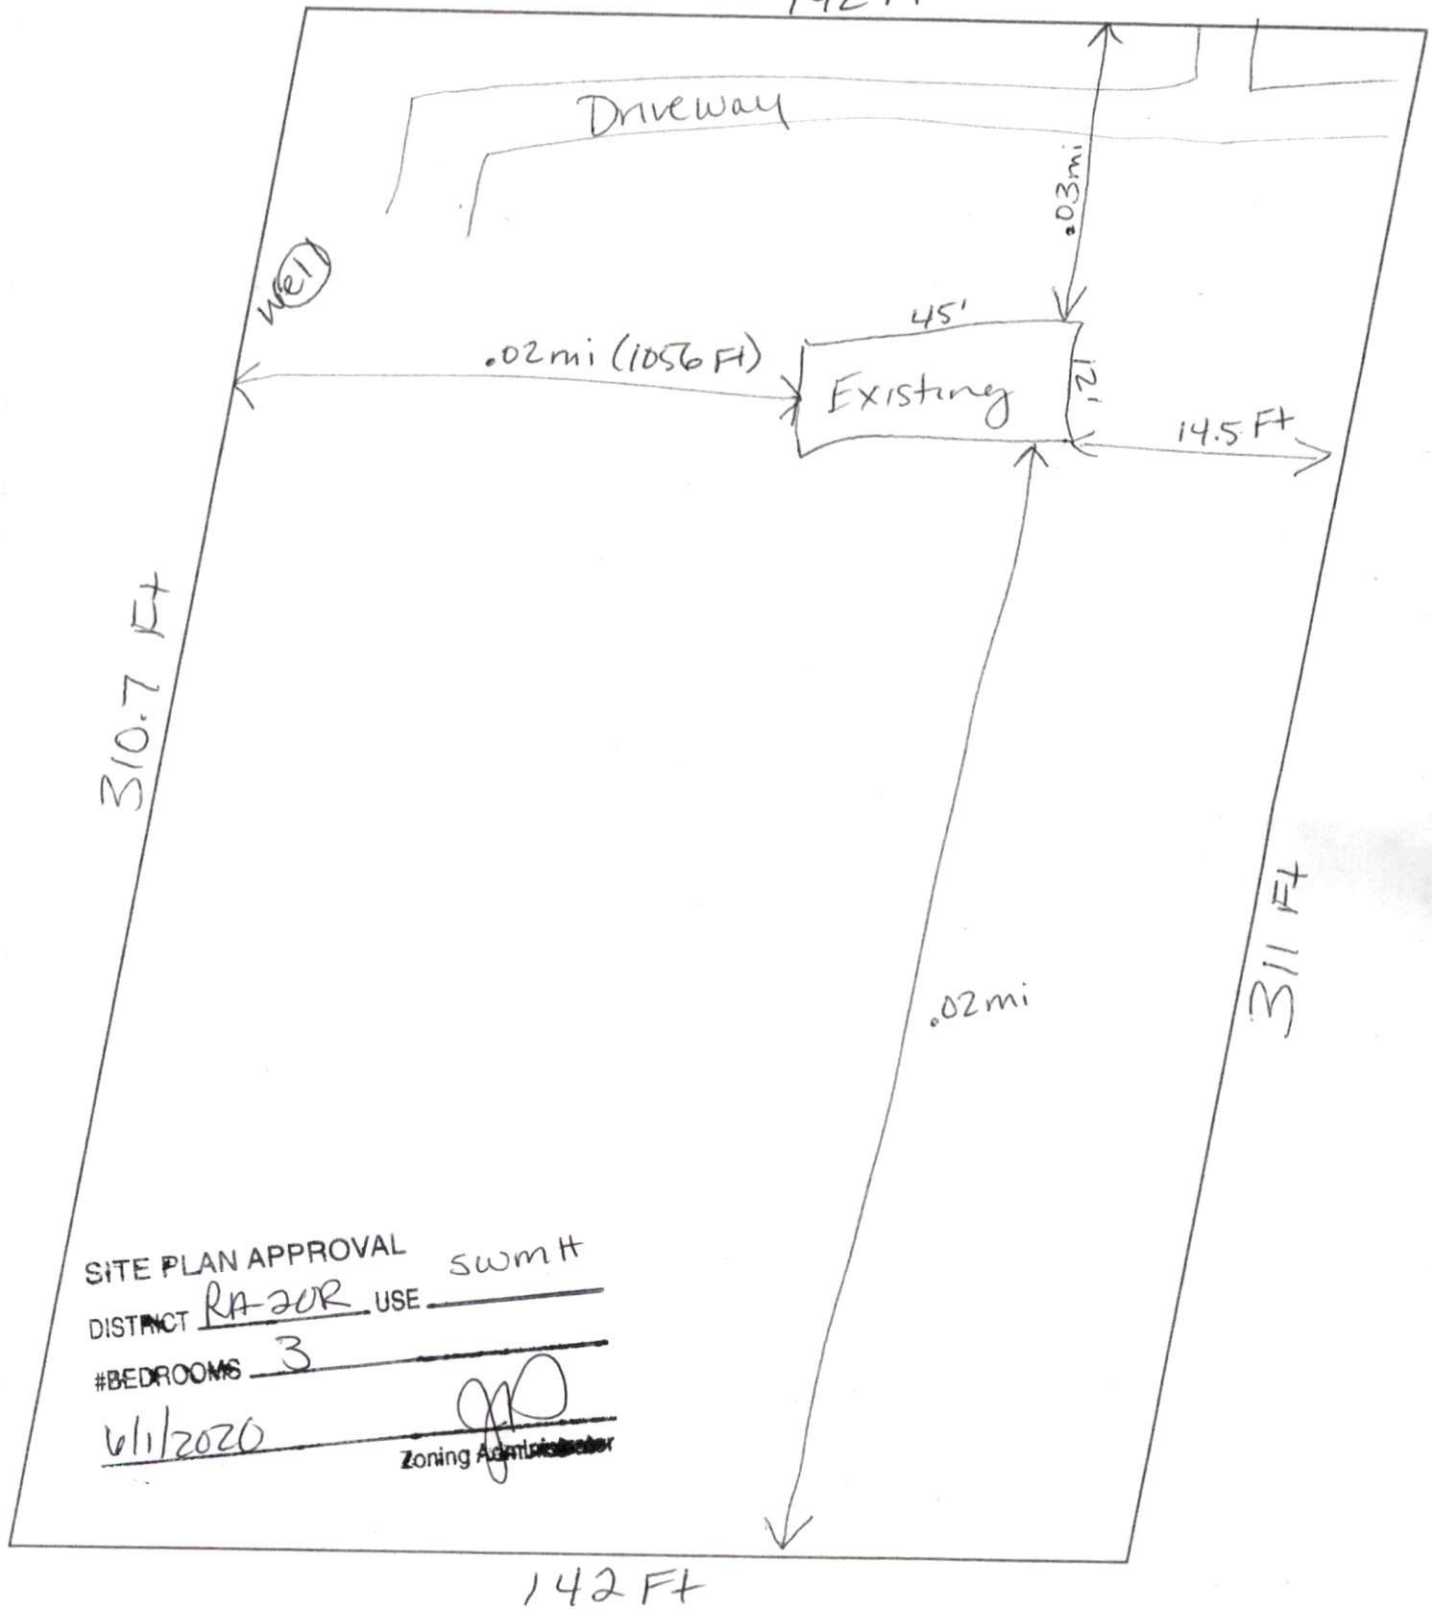

"New" home will Replace Old new will be 14X64 FT