




NEW TWO STORY ADDITION

GROUND FLOOR/BASEMENT

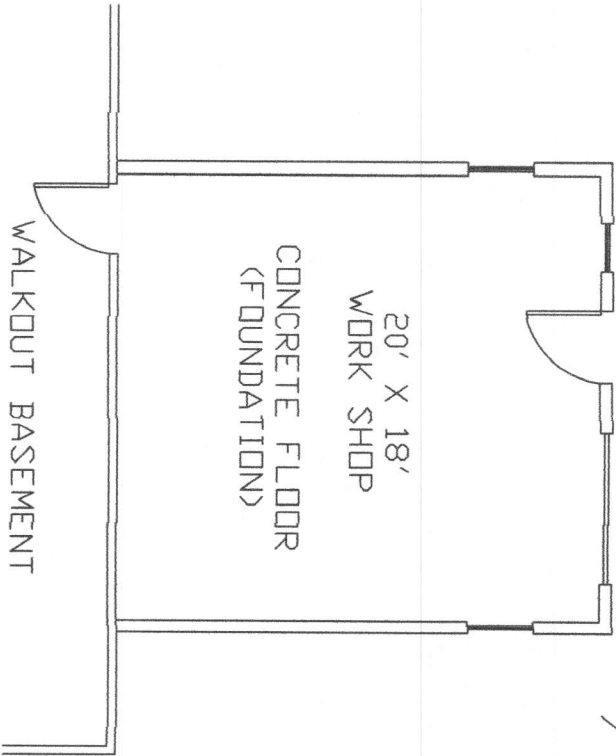



SECOND FLOOR

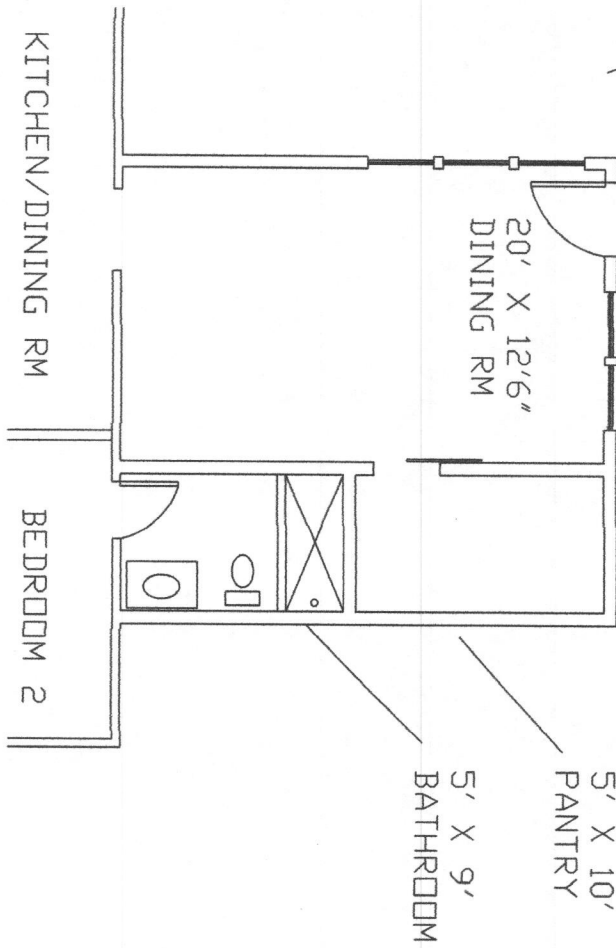

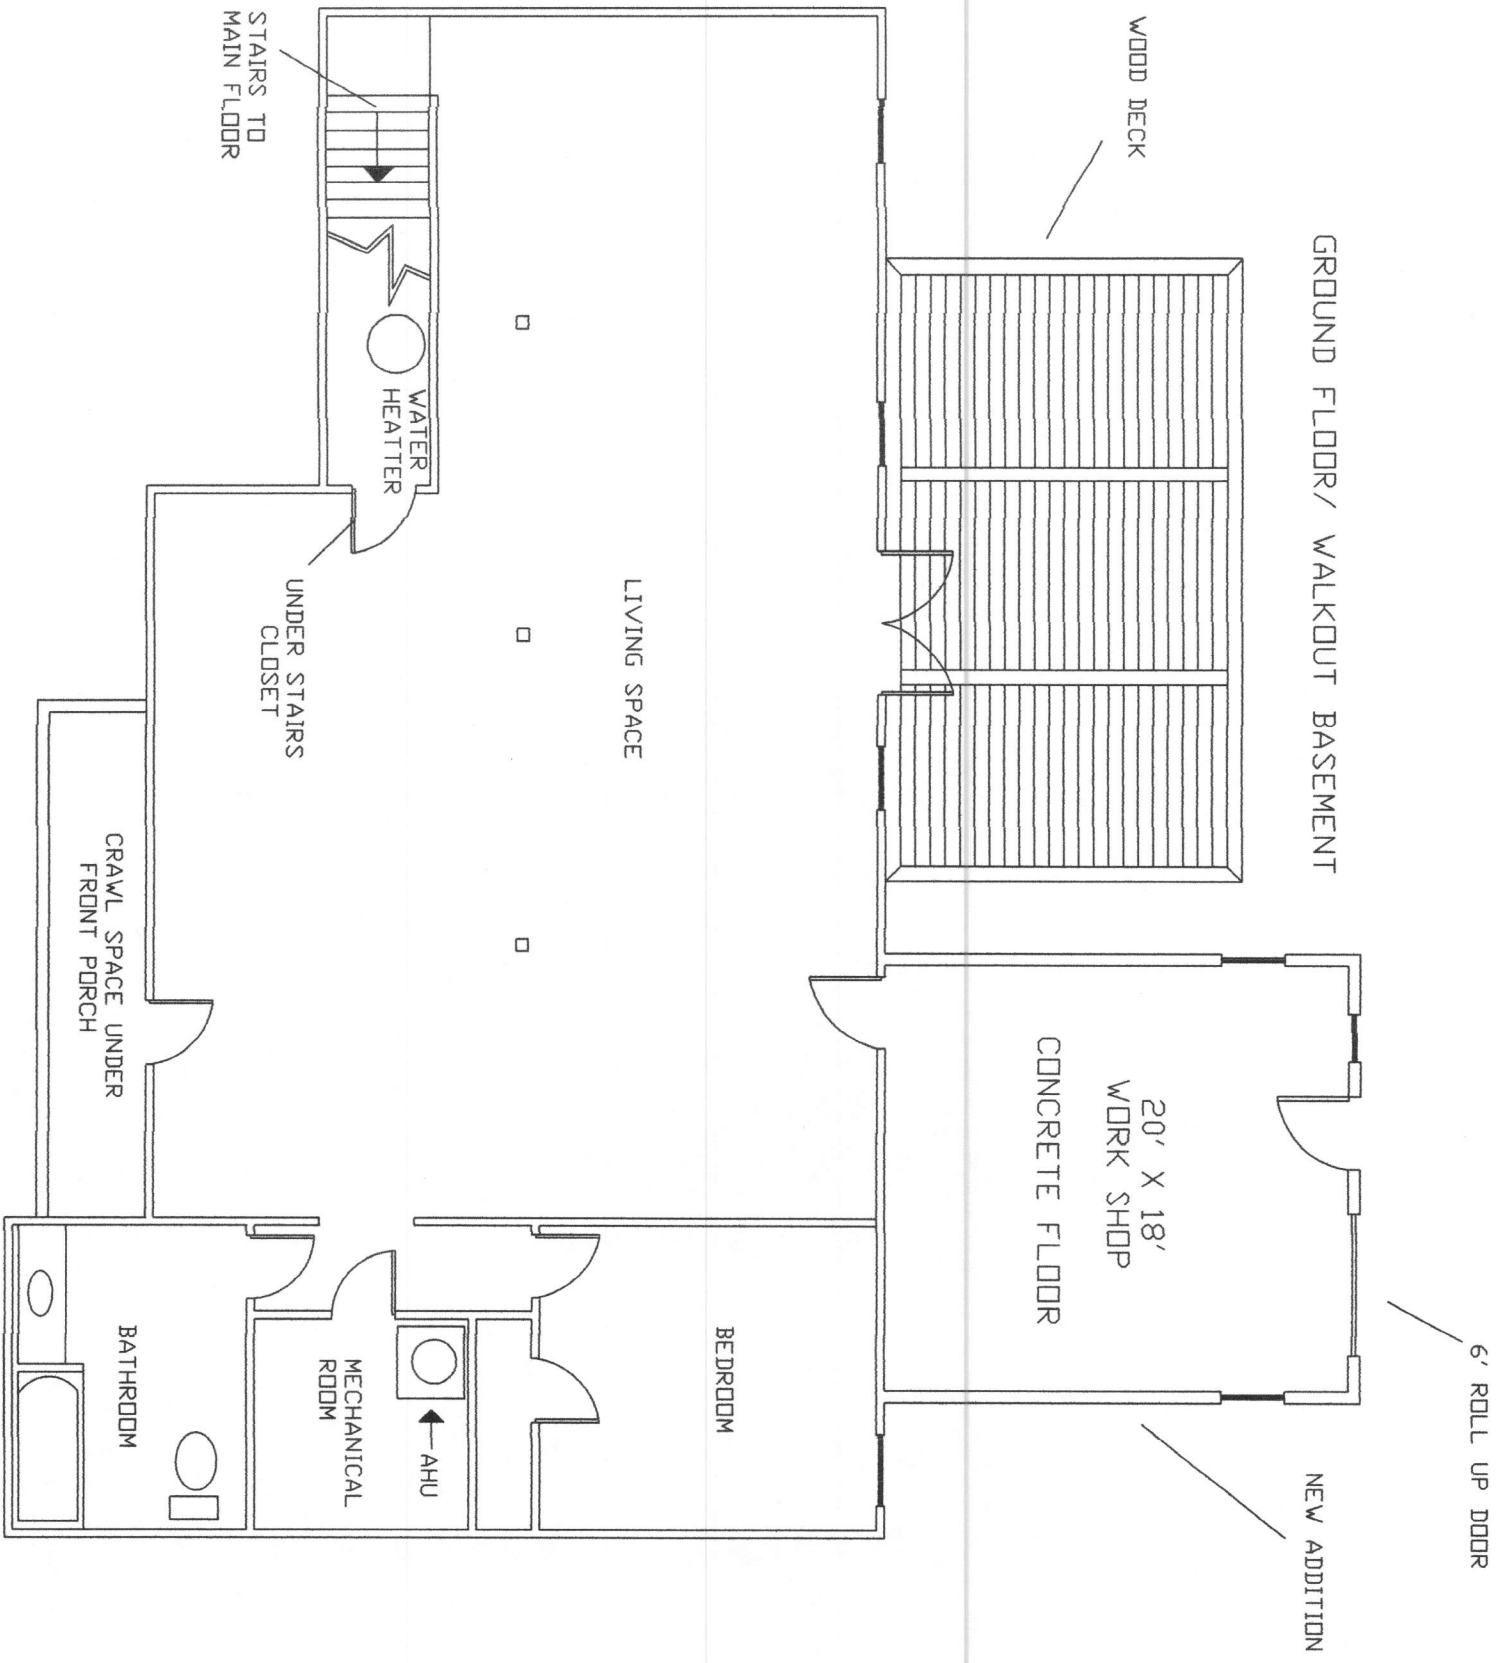

ROOF SECTION/ELEVATION

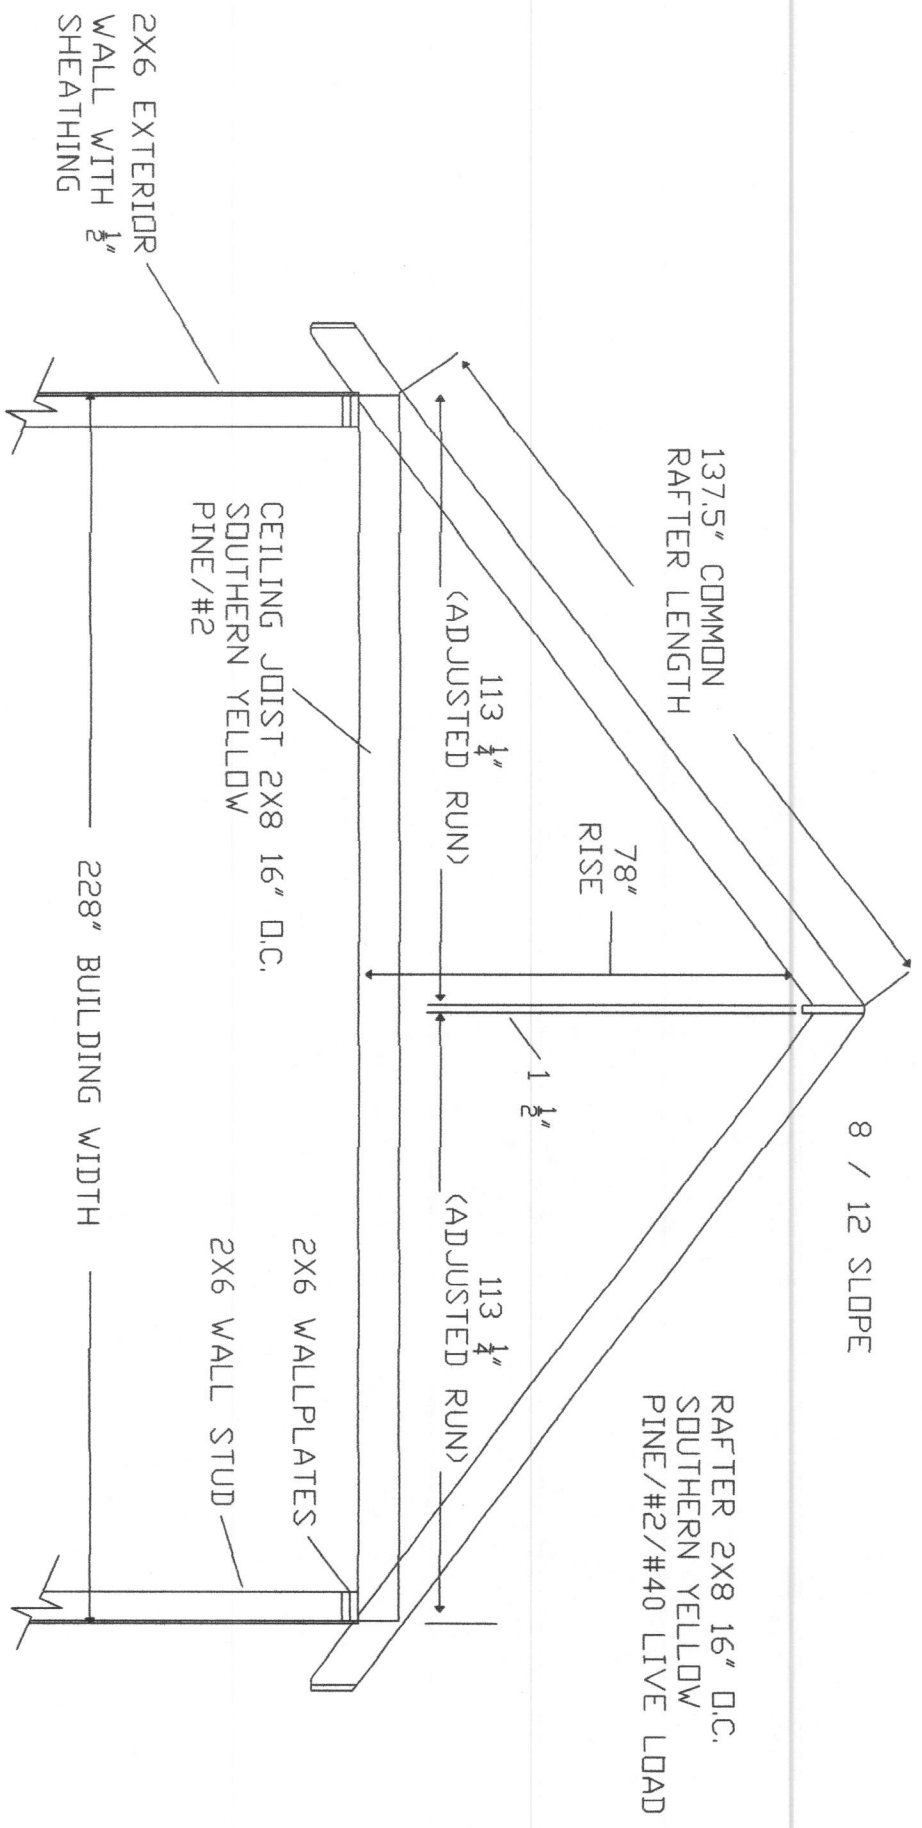

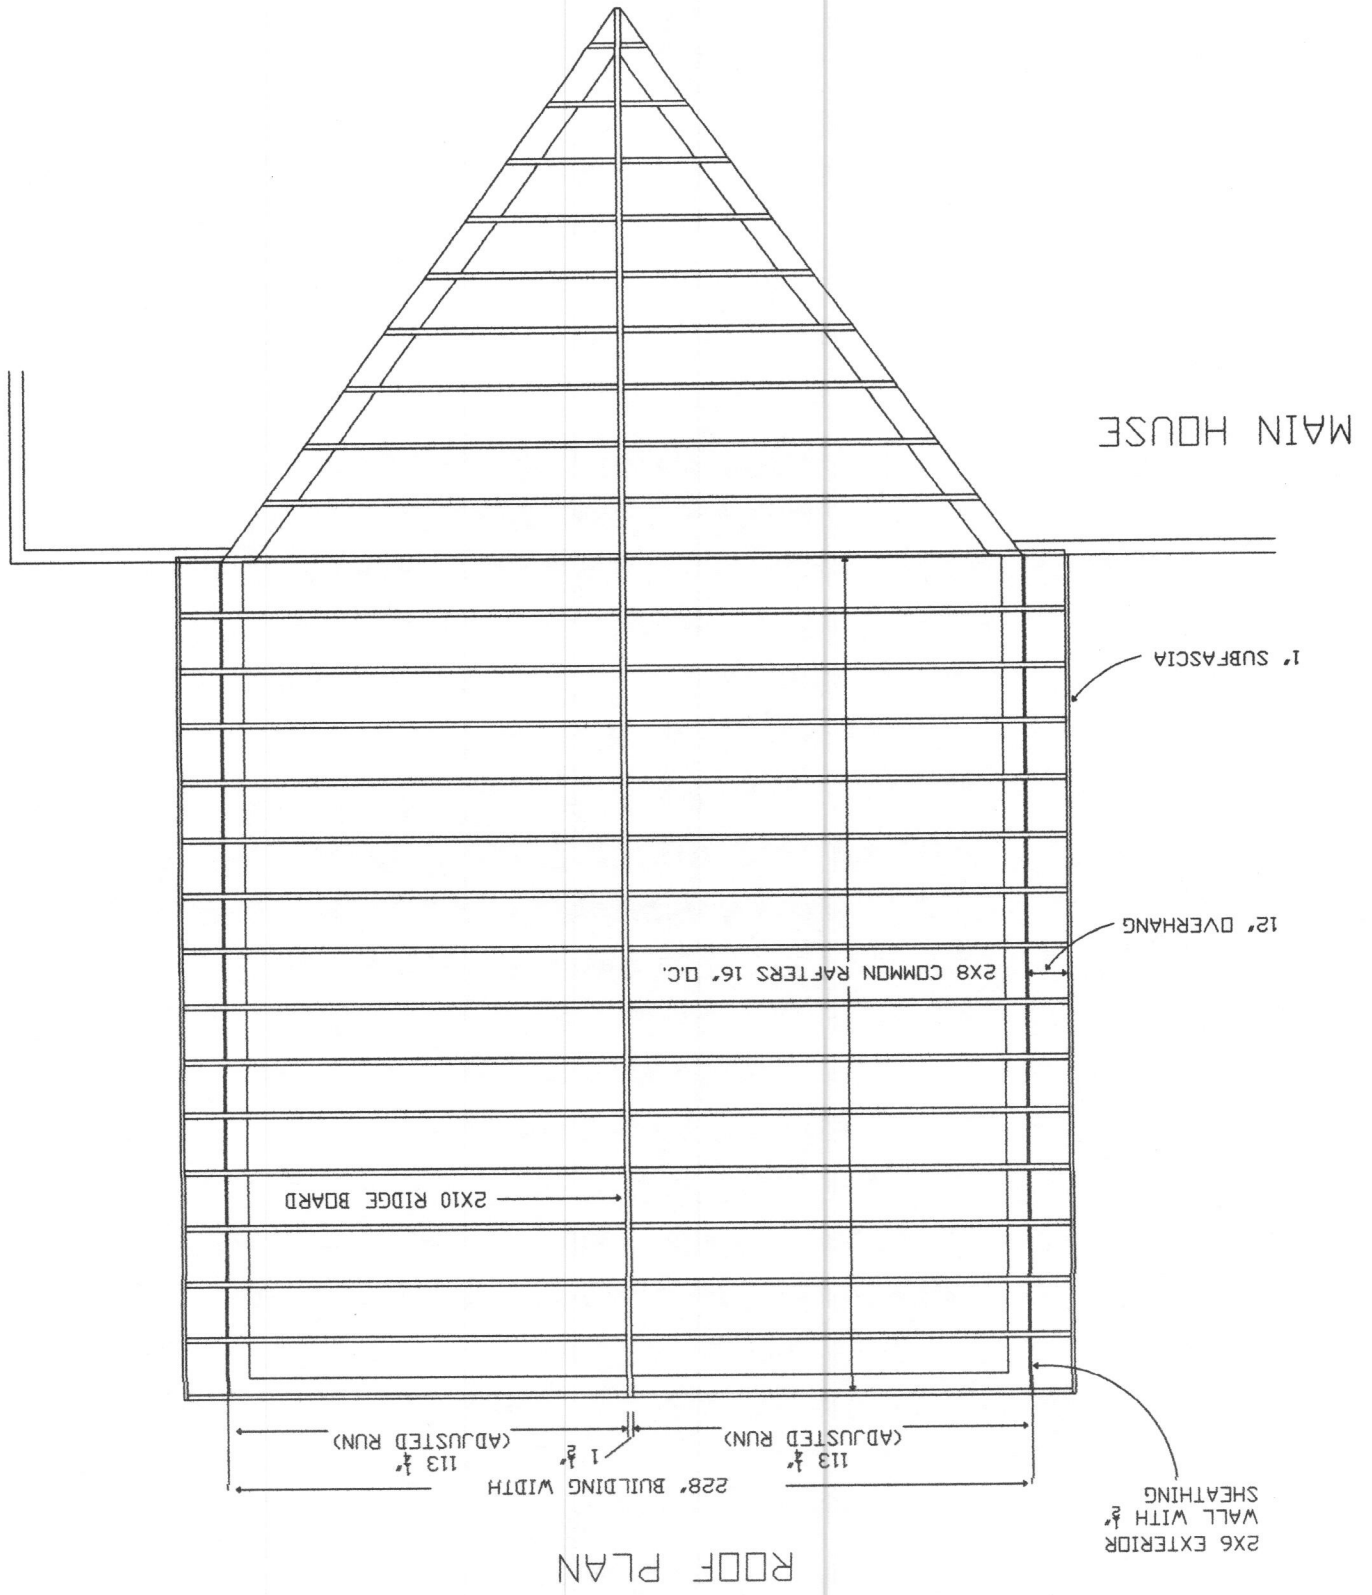

ROOF PLAN