
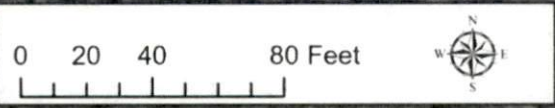


NOT TO SCALE

FRONT

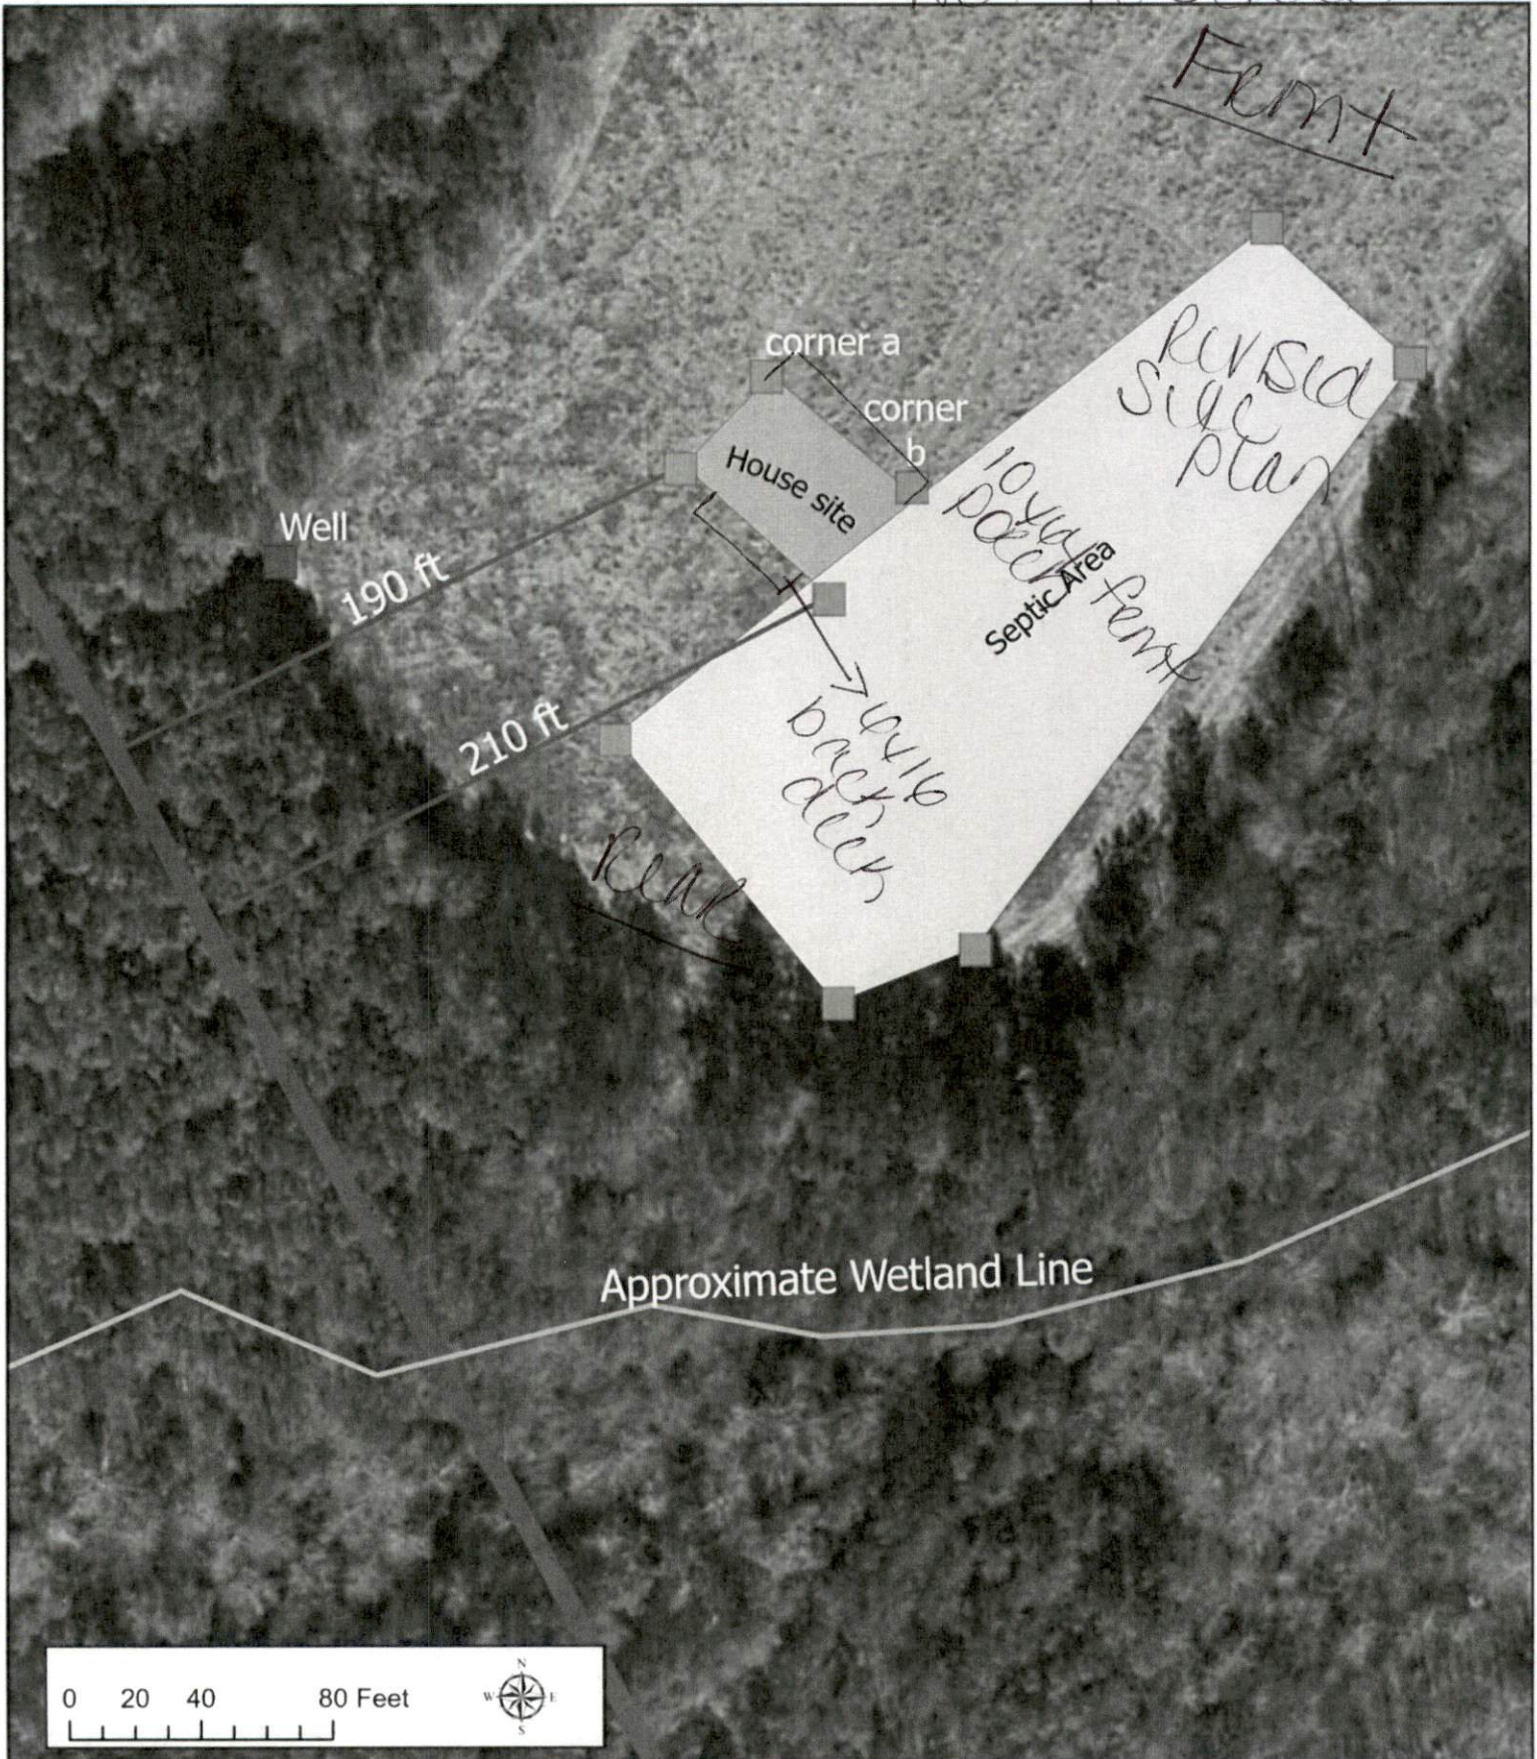

P.O. Box 244
Bunnlevel, NC 28323

Project Name: McNeil Hobbs 2068
Location: McNeil Hobbs Road, Bunnlevel NC
Proposed Site Plan

Figure: 2

June 29, 2020