


LEWTER  
 PG 772  
 -59-3566

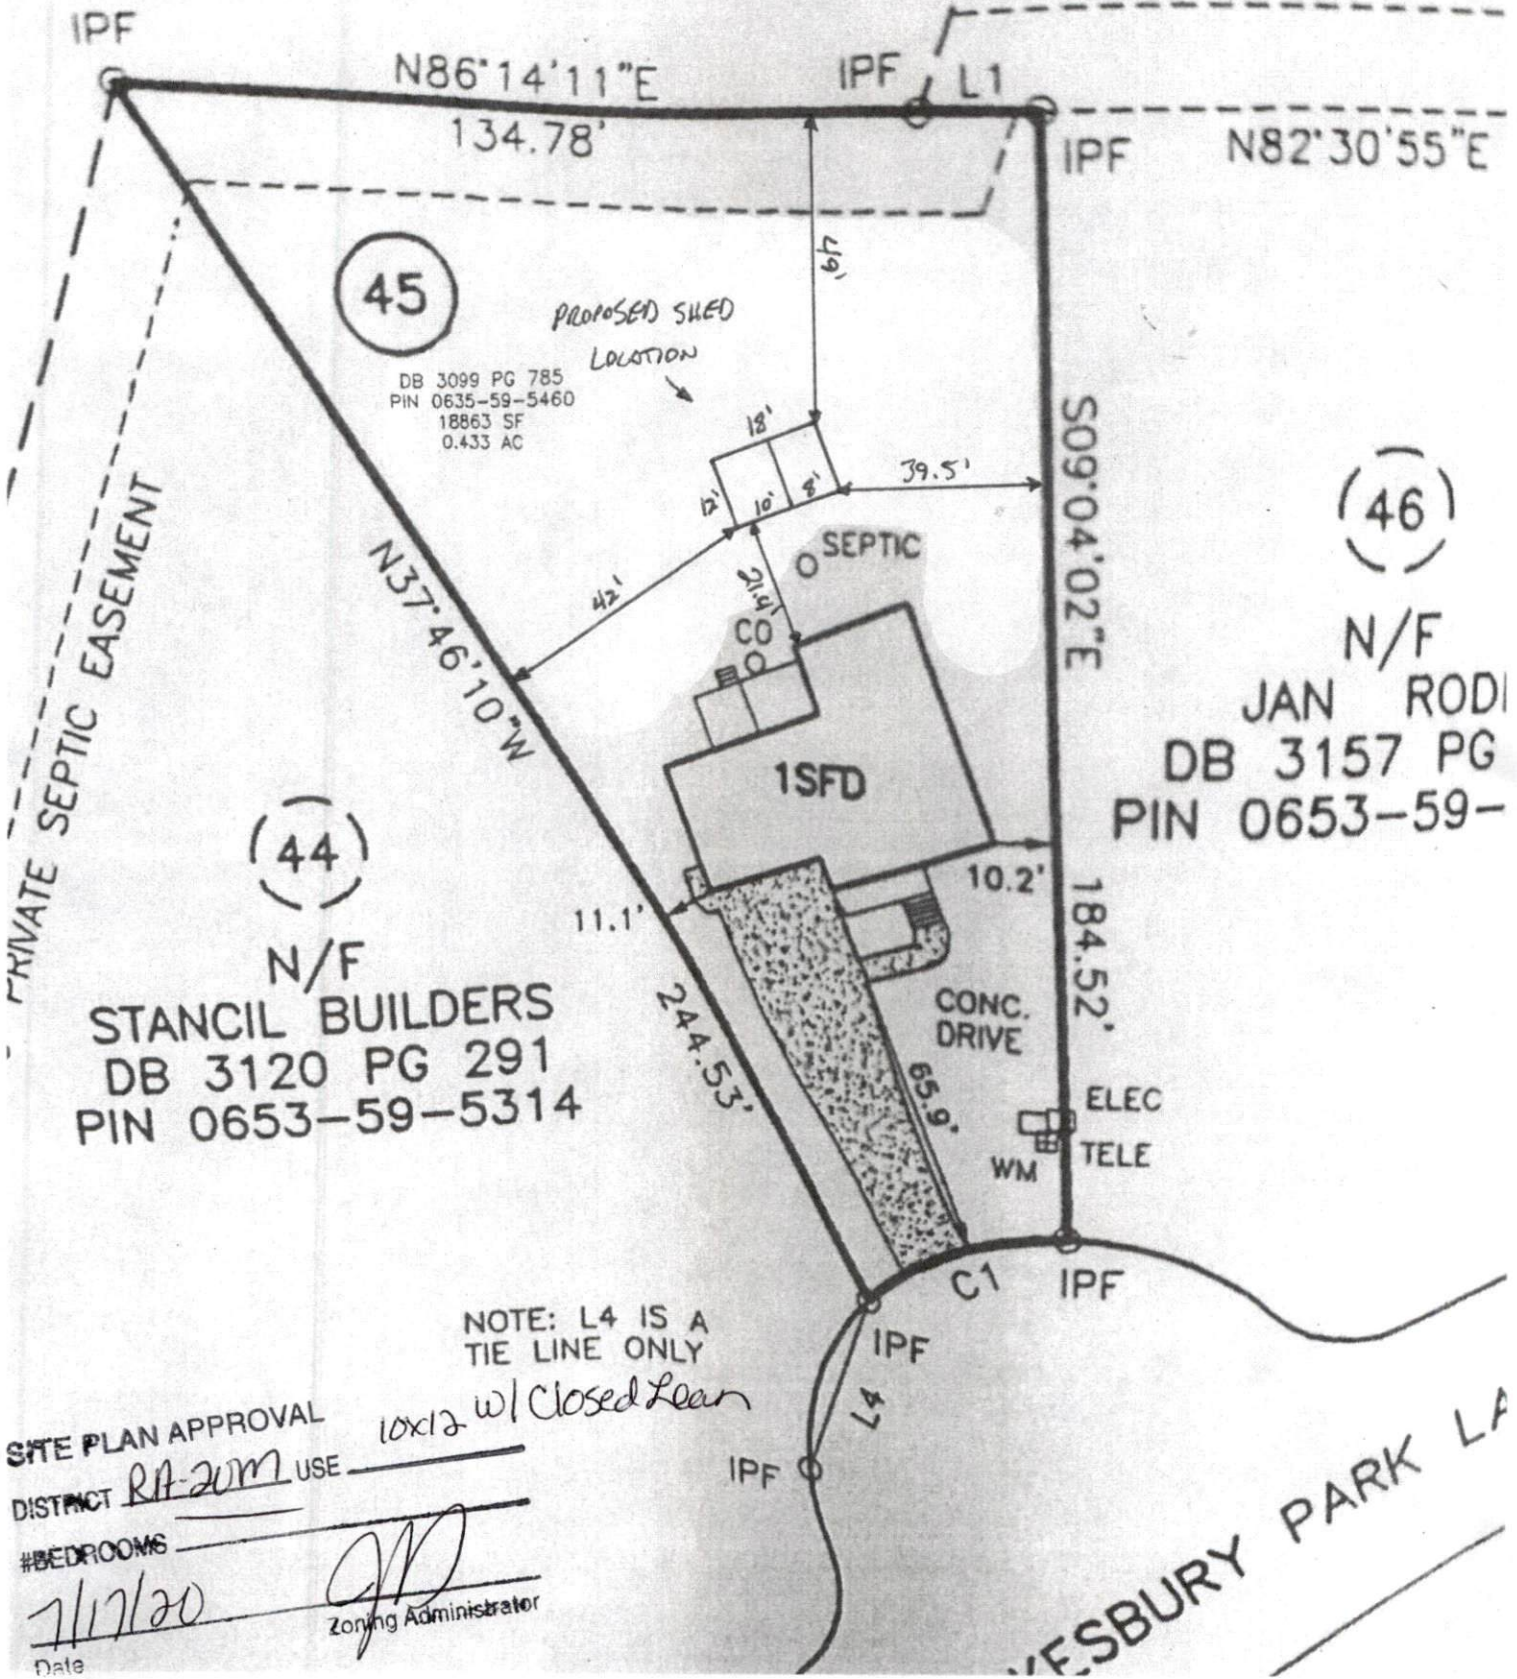

SITE PLAN APPROVAL  
 DISTRICT RA-20M USE \_\_\_\_\_  
 #BEDROOMS \_\_\_\_\_  
 Date 7/17/20  
 Zoning Administrator *[Signature]*