

F2

Project Name: Berry Auto
Wall Forming

Scale: 1/8" = 1'-0"

Date: 3 July 2020

NOTICE TO CONTRACTOR
All construction must comply with current NC Building Codes and is subject to field inspection and verification.

APPROVED

Limited building only review
Permit holder responsible for
full compliance with the code


07/21/2020

B. Griffin




2x4 SPP # 5190

(2) 2x8 SPP # 2 Hnds

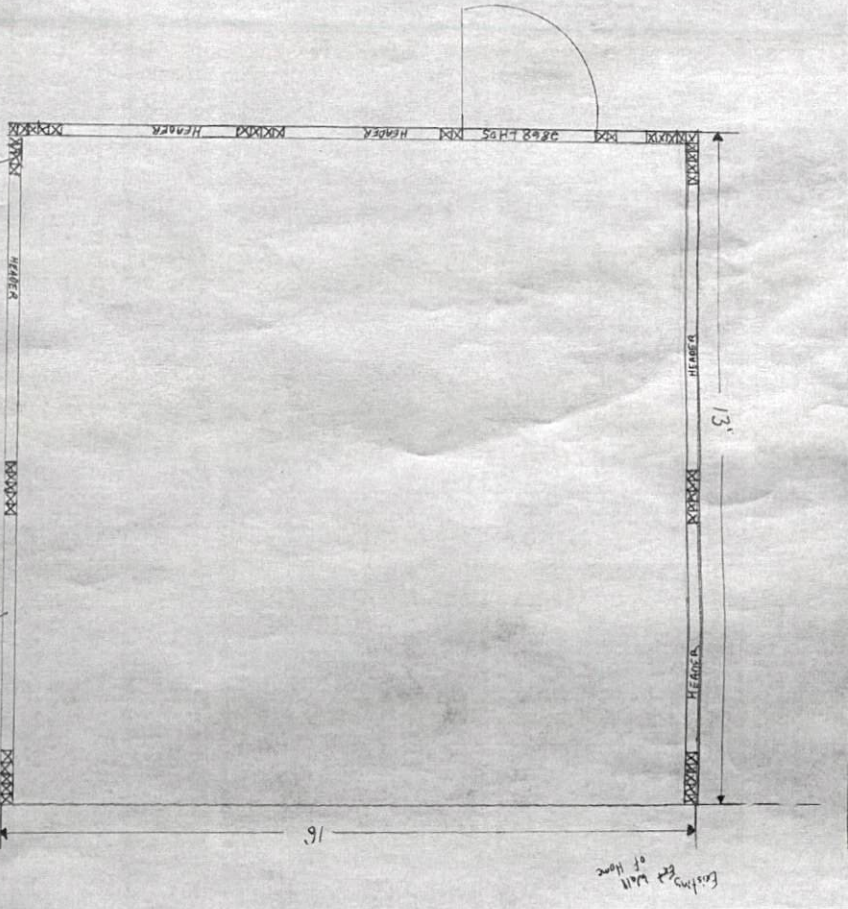

Existing ft Wall


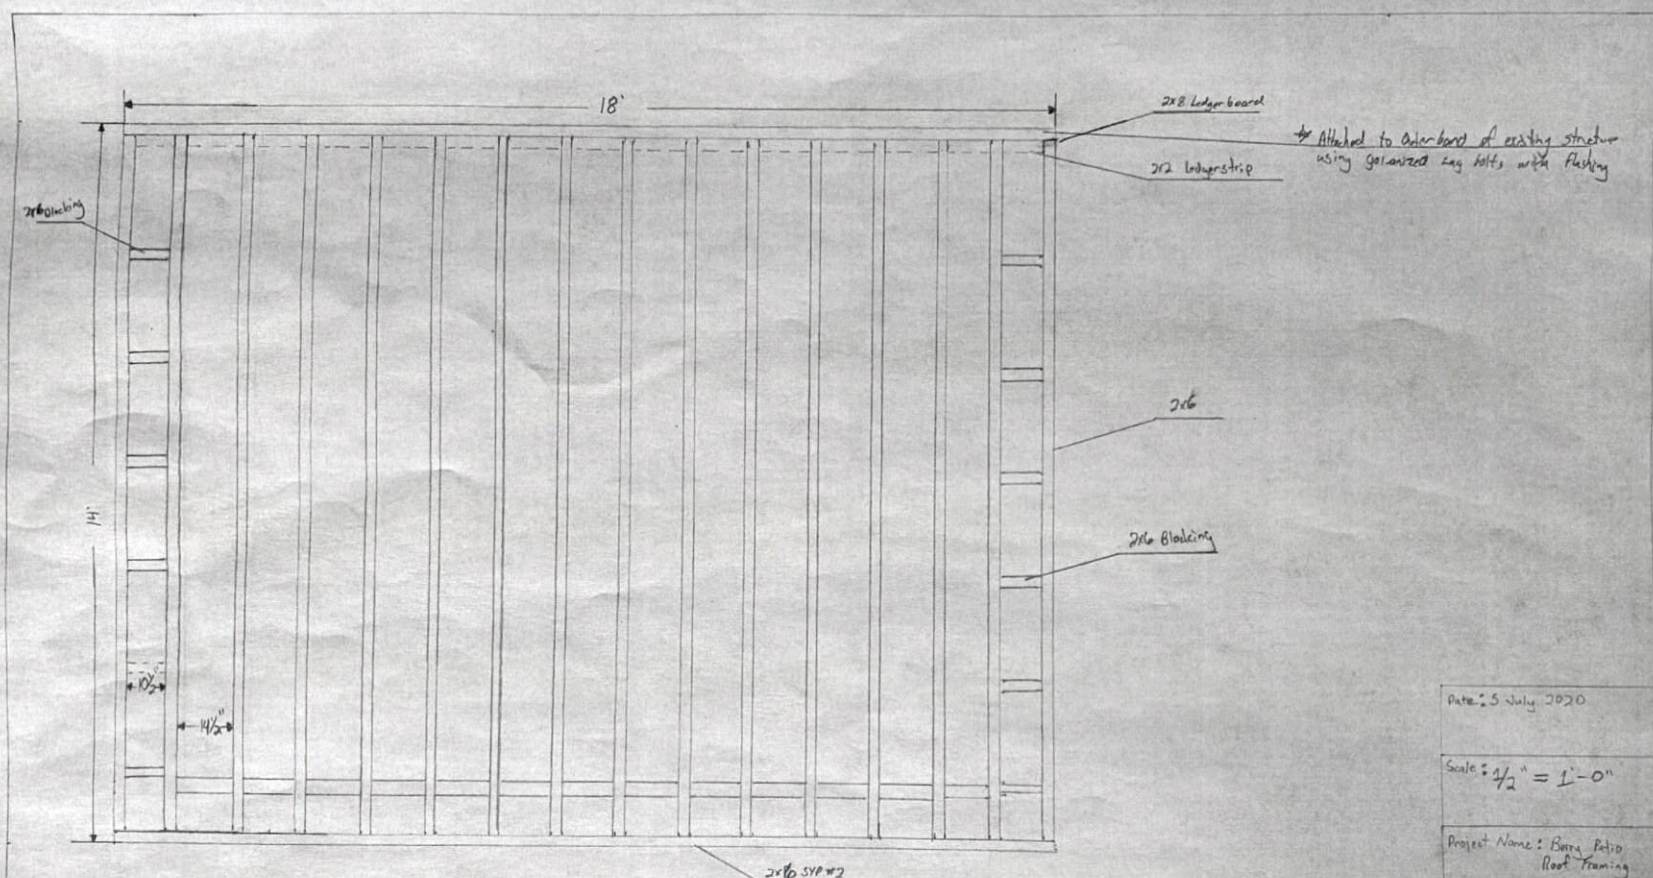


Date: 5 July 2020

Scale: $\frac{1}{2}'' = 1'-0''$

Project Name: Barra Patio
Roof Framing

F1

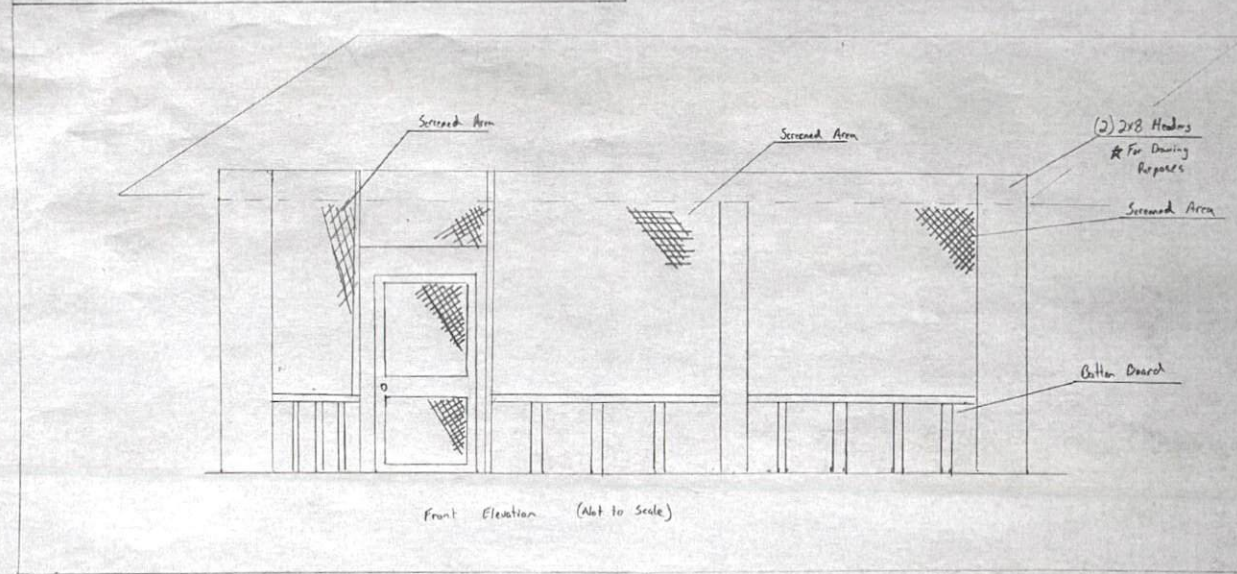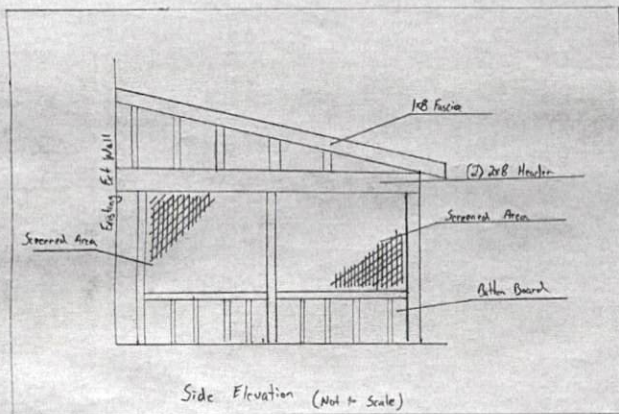

Date: 3.26.2020

Scale:

Project Name: Berry Atrio
Wall Framing Detail

F2.1