

NOTICE TO CONTRACTOR
 All construction must comply with current NC Building Codes and is subject to field inspection and verification.


APPROVED
 Limited building only review
 Permit holder responsible for full compliance with the code

07/22/2020




These walls may not exceed 4 feet in height, or they shall be designed by an NC Professional Engineer.


TYPICAL MASONRY RETAINING WALL DIAGRAM

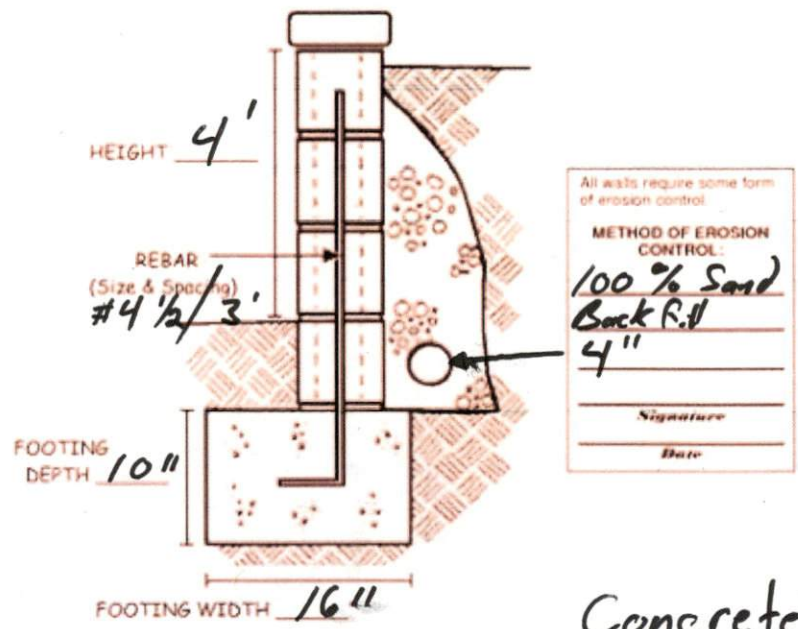

Concrete fill w/rebar

Lower Wall

Installation Overview:

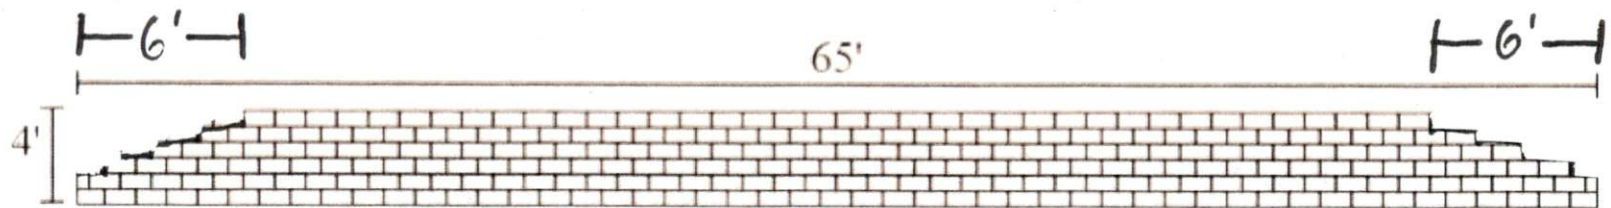


~~260.00~~ ft² Wall Area = 200

65' Wall Width

4' Wall Height

Upper Wall

Installation Overview:

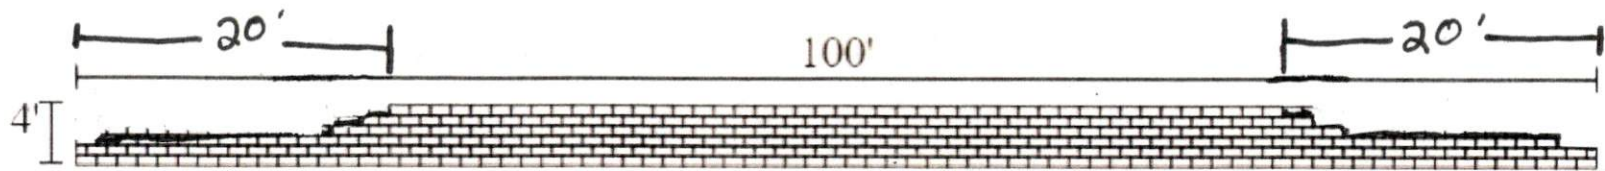

~~400.00~~ ft² Wall Area - 300

100' Wall Width

4' Wall Height