



Right Elevation

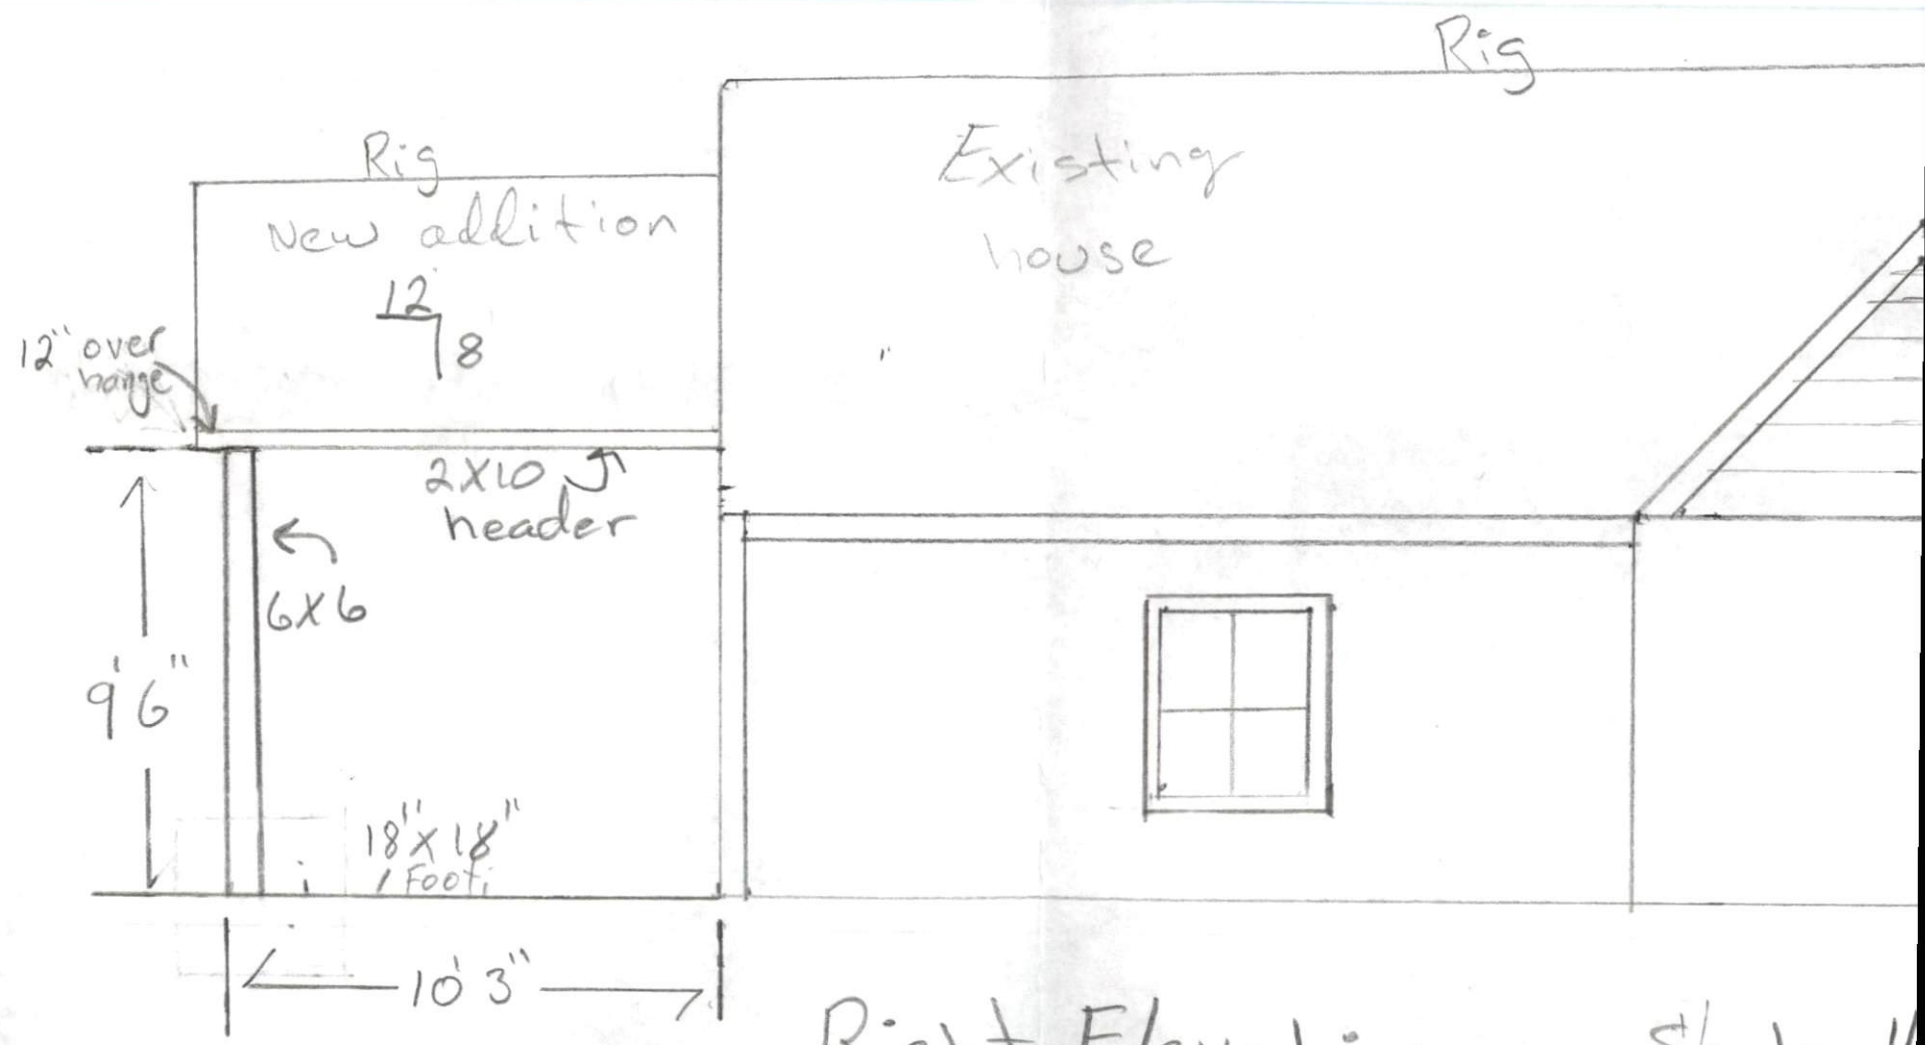

Right Elevation

Scale 1/4"

- 2x6 Rafter
- 6x6 Post
- 2x10 Header

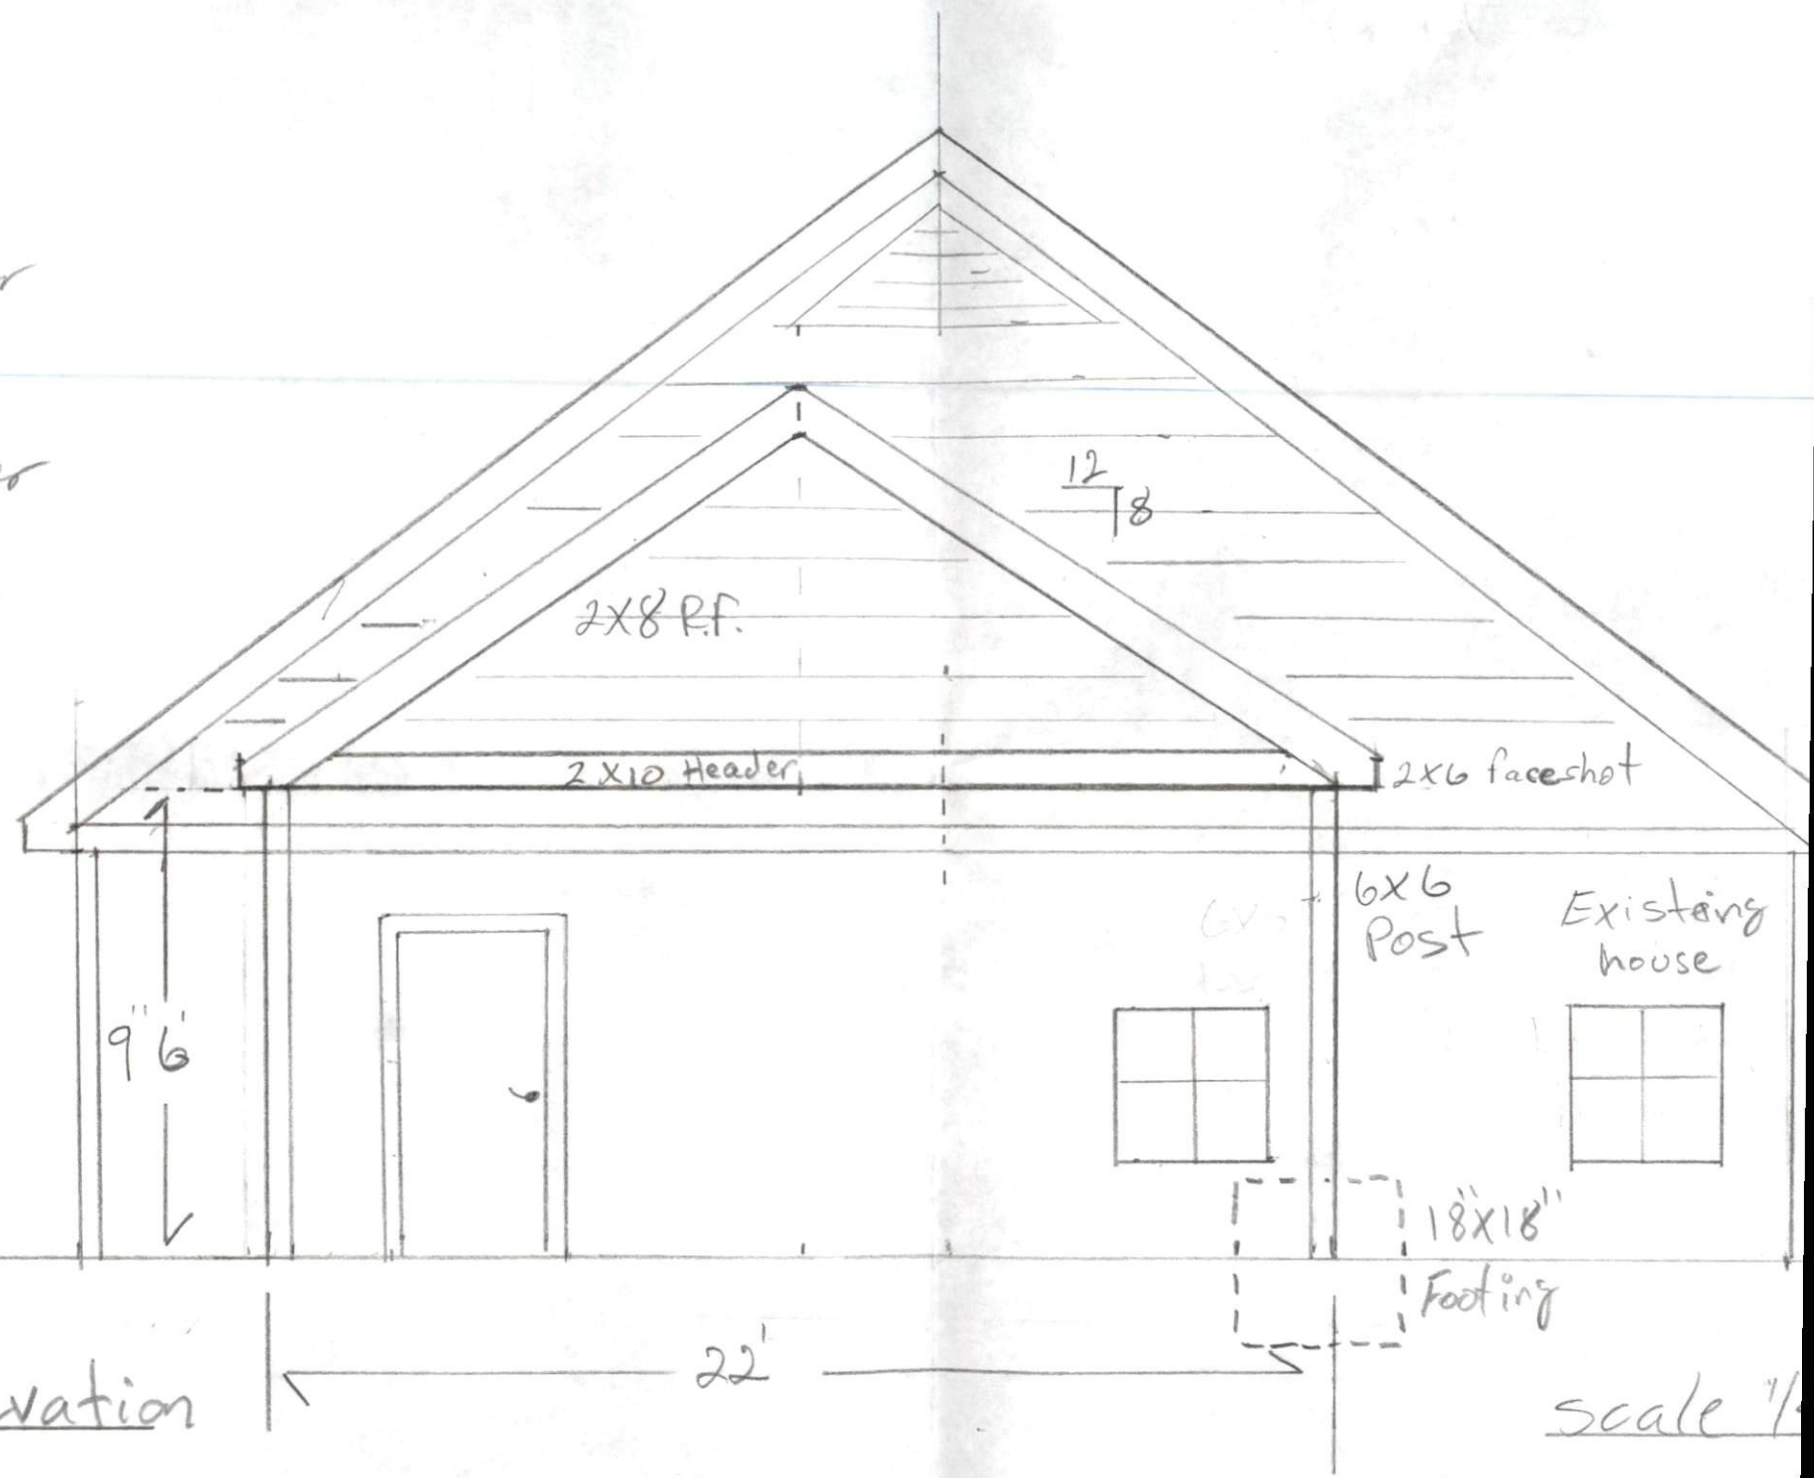



Front Elevation

Existing
house


$22' \div 2 = 11' 7''$ Diag "
Run Rise $13' 2 \frac{5}{8}''$

$\frac{12}{18}$




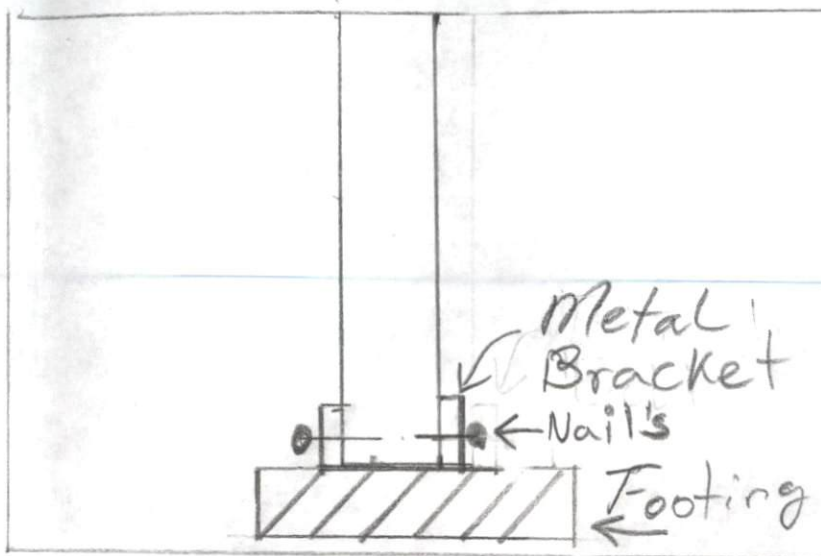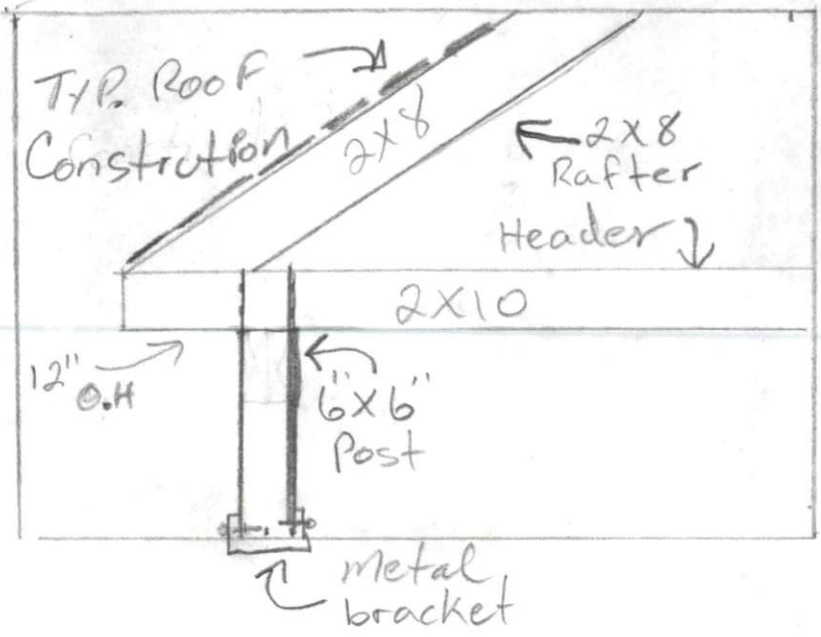

Scale 1/2 = 1.0"

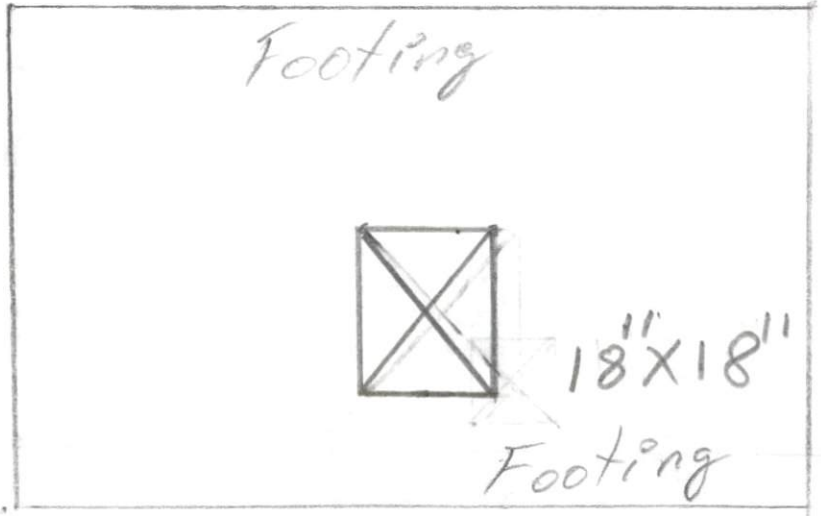

Scale 1/2 = 1.0"

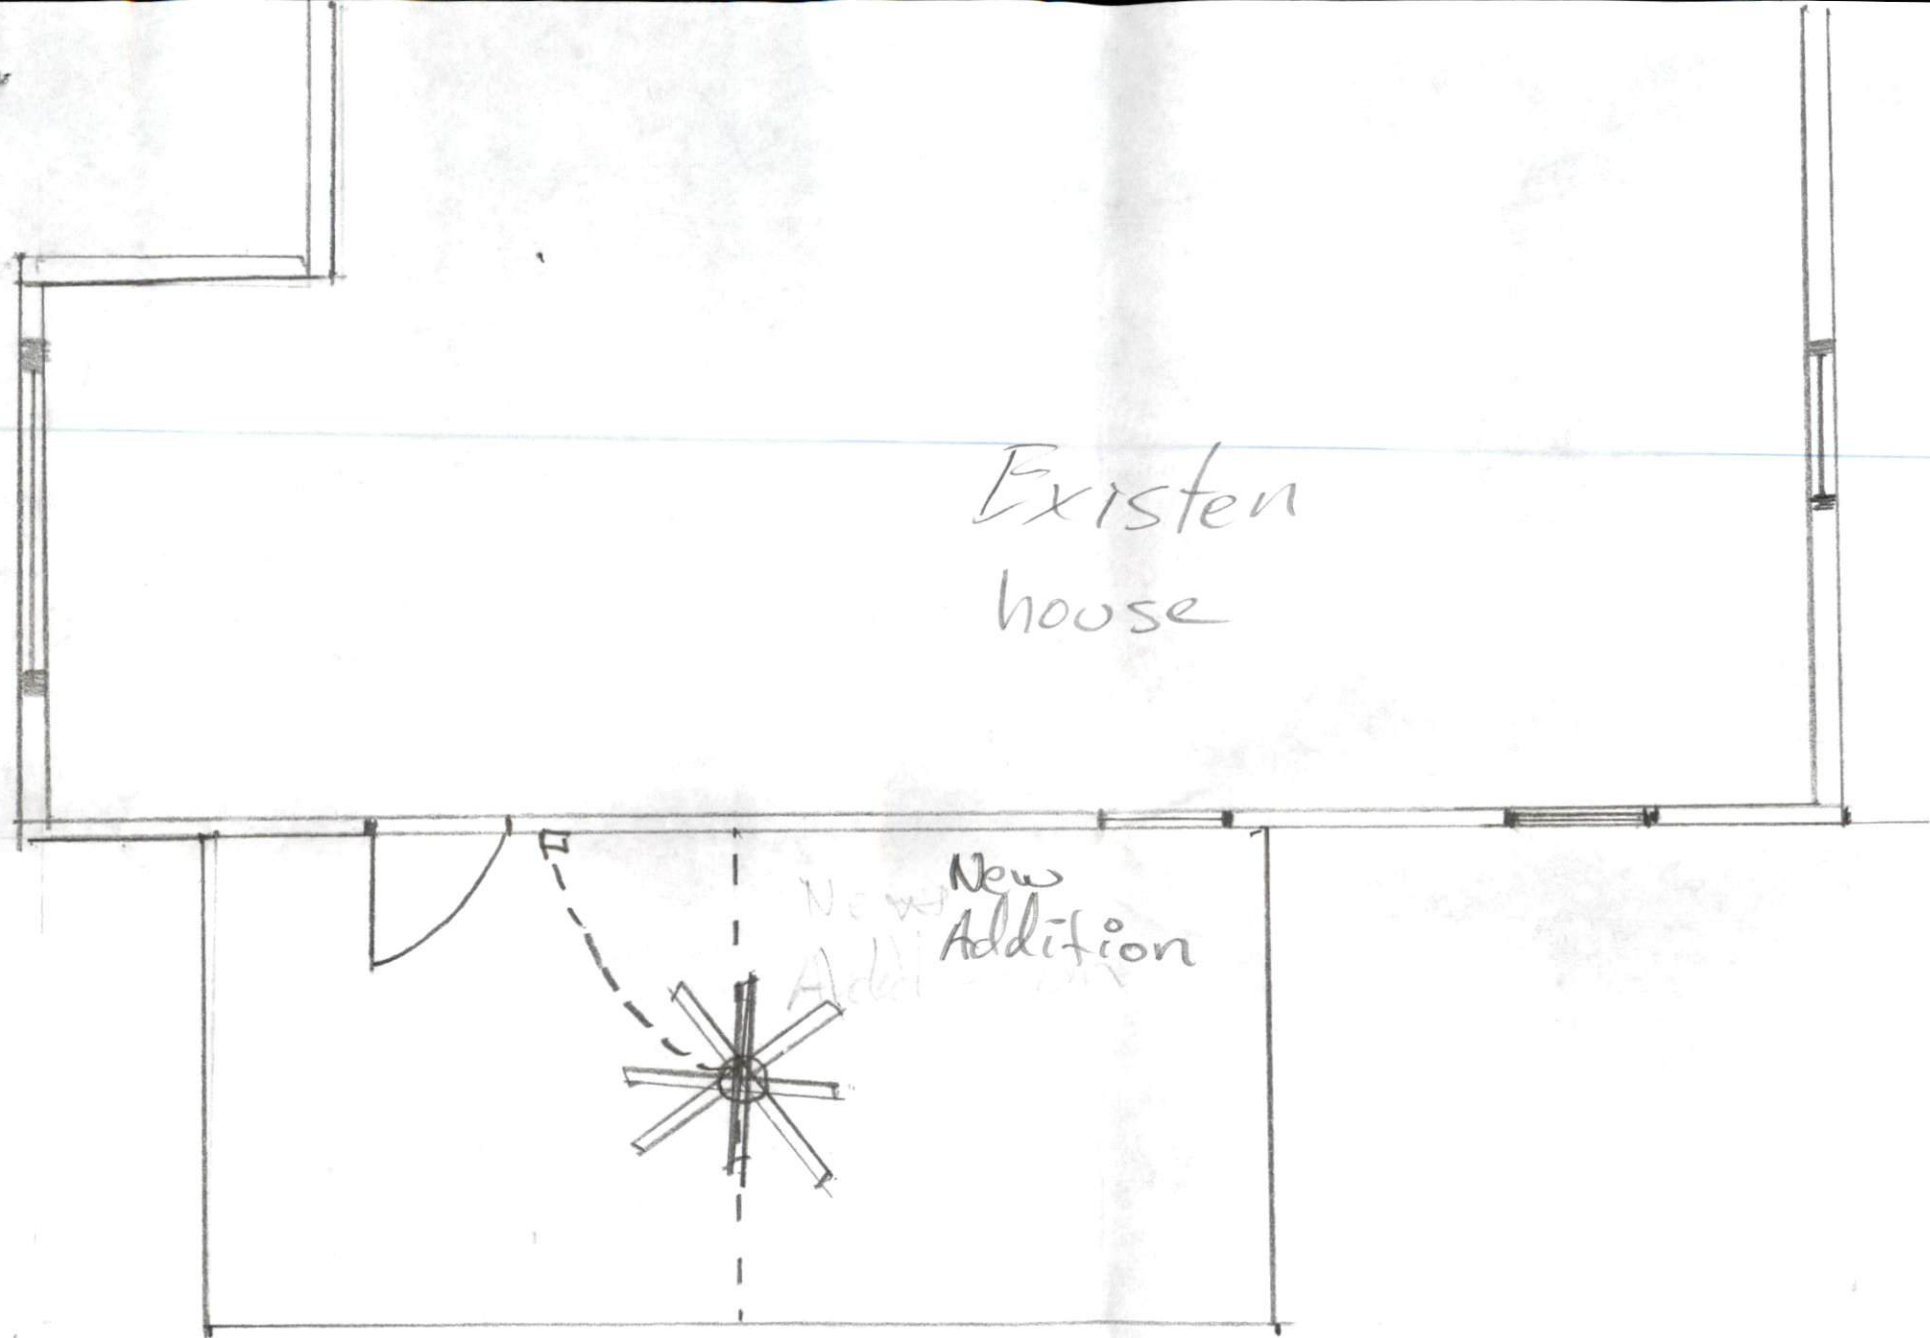

Existing house

New Addition

Scale $\frac{1}{4}'' = 1'.0''$ Electrical Plan