
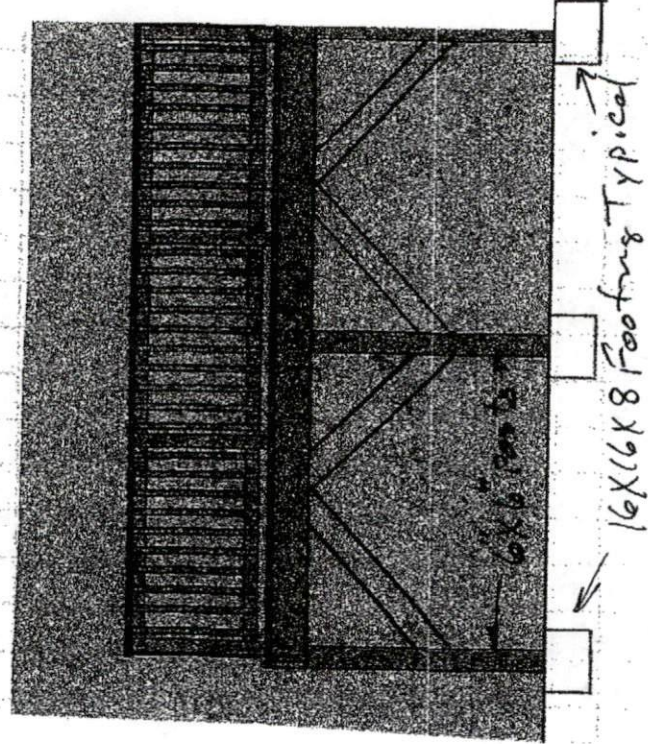



Existing house

Existing
Covered
Porch

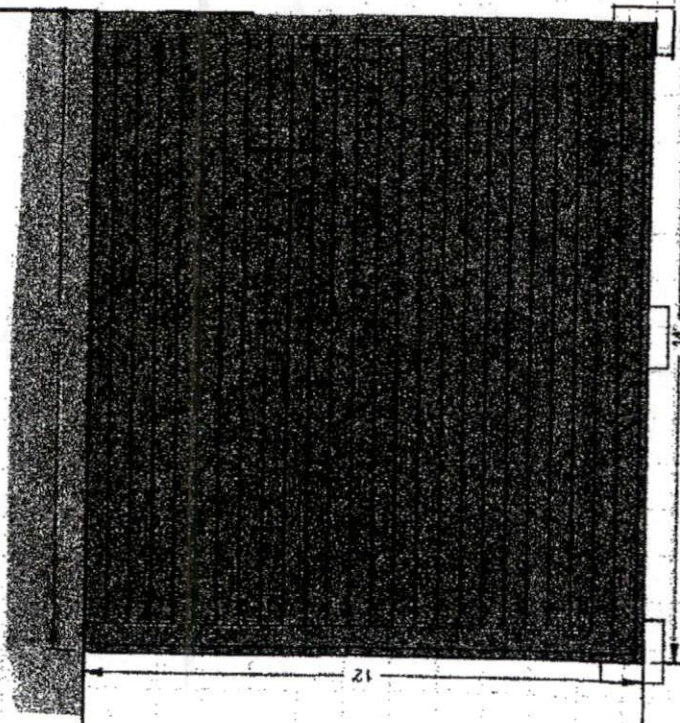

Notes: 2x10" Board
 2x8" Floor Joists
 5/4x6" Decking
 Handrails to match
 Existing
 Cross brace
 to meet code
 ENSURE corner post
 does NOT encroach
 5' set back of septic
 tank.

Side View

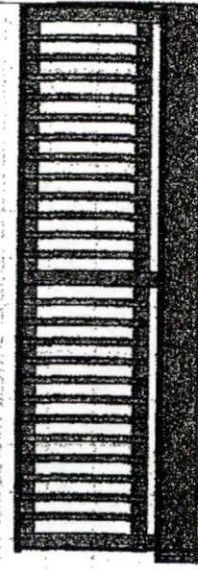

Kim + Ralph Aussiker Deck
 464 Avery Pond Rd.
 7/22/2020
 Drawn by: W. Brothers
 Scale: 1/4" = 1'