

# OPERATIONS PERMIT

Name: (owner) Pine Grove Dev.  New Installation  Septic Tank  
 Property Location: SR# 1115  Repairs  Nitrification Line  
 Subdivision Overview Est Lot # 103  
 TAX ID# \_\_\_\_\_ Quadrant # \_\_\_\_\_  
 Contractor: T. Brown Registration # \_\_\_\_\_

Basement with Plumbing:  Garage:

Water Supply:  Well  Public  Community

Distance From Well: 50m ft.

Following are the specifications for the sewage disposal system on above captioned property.

Type of system:  Conventional  Other \_\_\_\_\_

Size of tank: Septic Tank: 1000 gallons Pump Tank: \_\_\_\_\_ gallons


Subsurface Drainage Field No. of ditches 1 exact length of each ditch 200 ft. width of ditches 3 ft. depth of ditches 18-24 in.

French Drain: \_\_\_\_\_ Linear feet

Date: 6-25-97

PERMIT NO. 12051

Inspected by: [Signature]  
Environmental Health Specialist

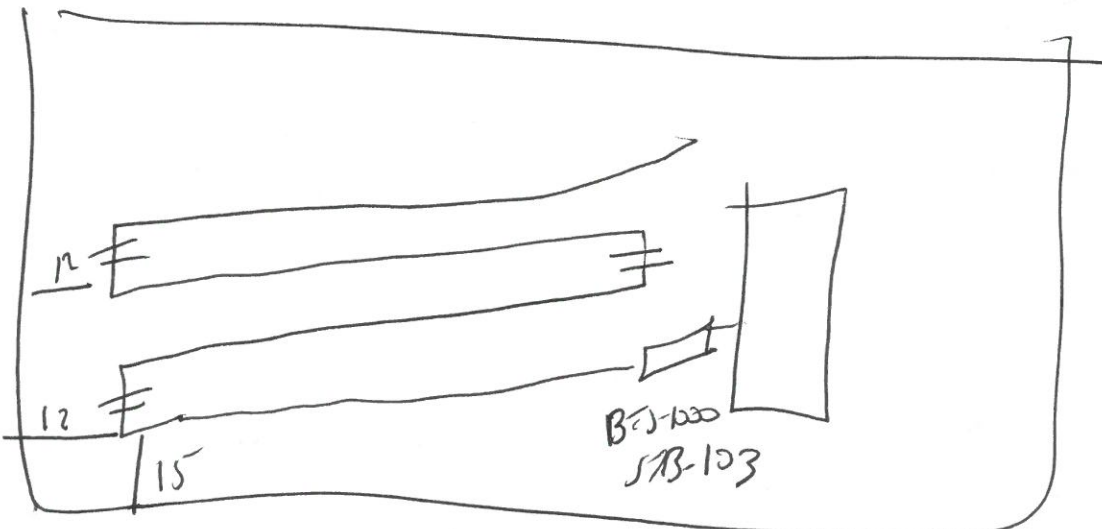

HARNETT COUNTY HEALTH DEPARTMENT  
**IMPROVEMENT PERMIT**

NO 12051

Be it ordained by the Harnett County Board of Health as follows: Section III, Item B. "No Person shall begin construction of any building at which a septic tank system is to be used for disposal of sewage without first obtaining a written permit from the Harnett County Health Department."

Name: (owner) Pine Grove Dev.  New Installation  Septic Tank  
 Property Location: SR# 1115  Repairs  Nitrification Line  
Nicole Drive  
 Subdivision Overview Est. Lot # 103  
 Tax ID # \_\_\_\_\_ Quadrant # \_\_\_\_\_  
 Number of Bedrooms Proposed: 3 Lot Size: 0.58 AC

Basement with Plumbing:  Garage:   
 Water Supply:  Well  Public  Community  
 Distance From Well: 50m ft.


Following is the minimum specifications for sewage disposal system on above captioned property. Subject to final approval.

Type of system:  Conventional  Other \_\_\_\_\_  
 Size of tank: Septic Tank: 1000 gallons Pump Tank: \_\_\_\_\_ gallons  
 Subsurface No. of exact length width of depth of  
 Drainage Field ditches 1 of each ditch 300 ft. ditches 3 ft. ditches 1824 in.  
 French Drain Required: \_\_\_\_\_ Linear feet

Date: 5-19-97  
 Signed: [Signature]  
 Environmental Health Specialist

This permit is subject to revocation if site plans or intended use change.

**VOID AFTER 5 YEARS**

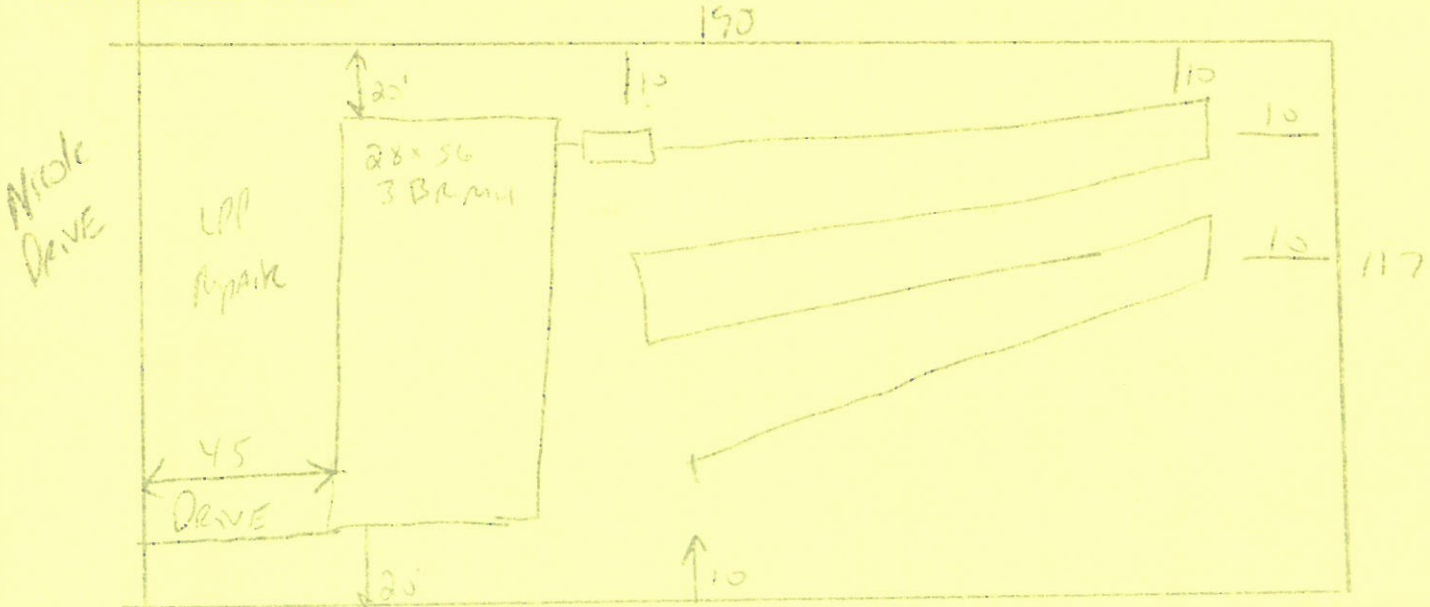

195'  
 SUB OUT Plumbing shallow 18" ditch Depth  
 Follow contours - maintain all required setbacks